




Proposed Corduff Park Redevelopment (Detail Sheet 3 of 3)

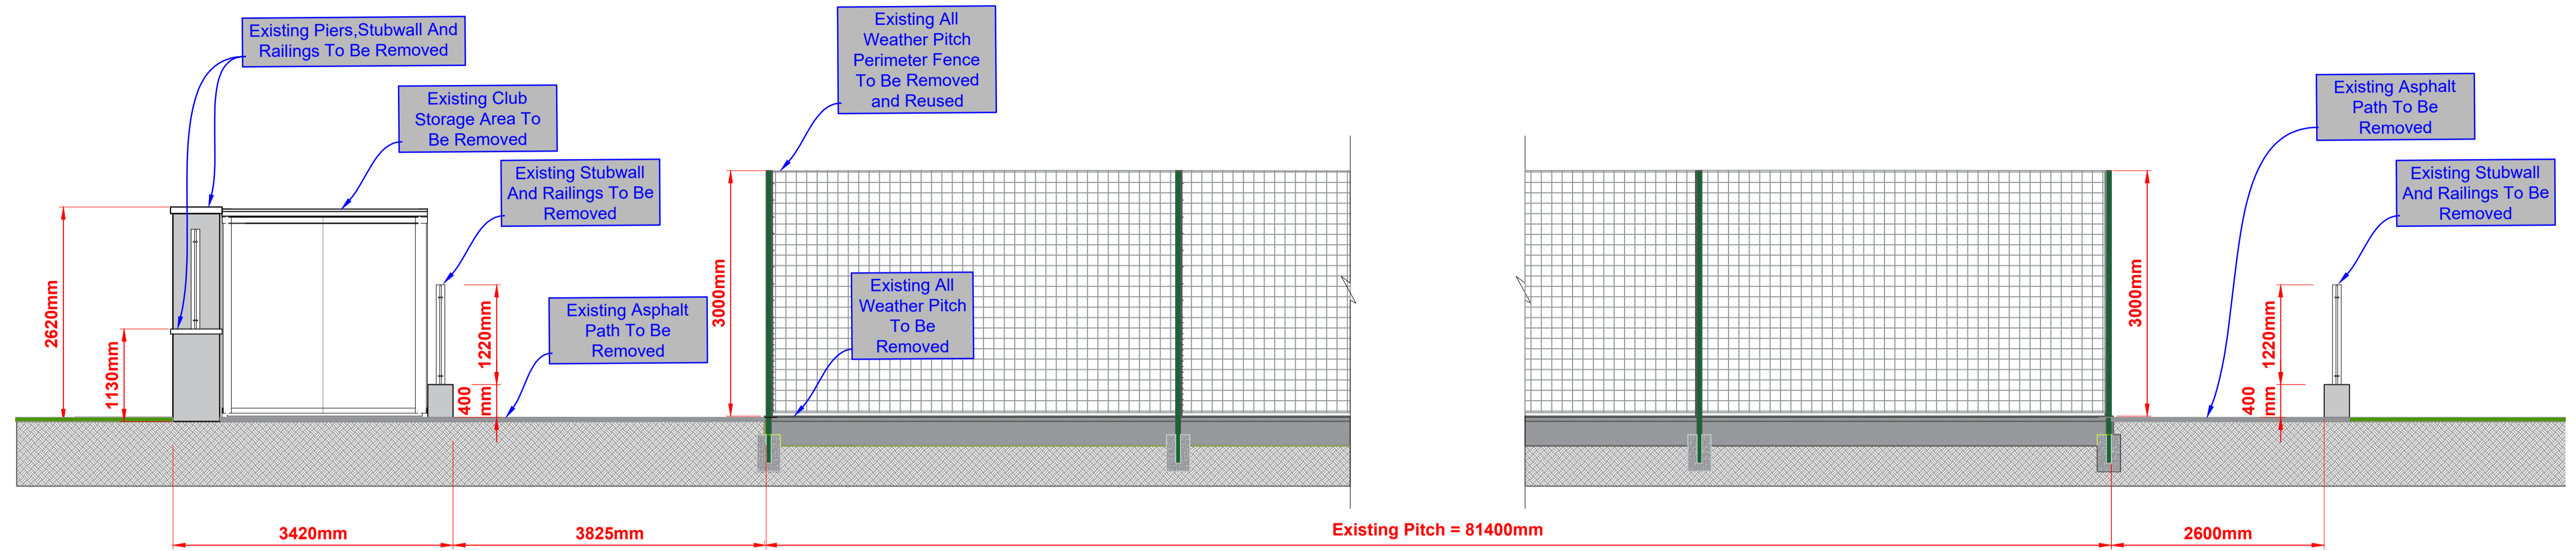

SECTION X-X: EXISTING CLUB STORAGE AND EXISTING ALL WEATHER PITCH

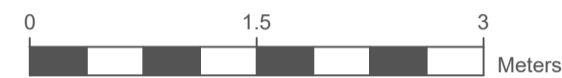

EXISTING CLUB STORAGE AREA AND ALL WEATHER PITCH PLAN VIEW

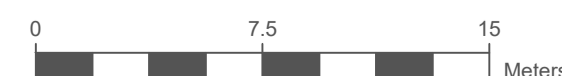

Fingal County Council,
Planning & Strategic Infrastructure Department,
Parks & Green Infrastructure Division,
County Hall,
Swords.

Matthew McAleese
Director of Services

Kevin J. Halpenny
Senior Parks Superintendent

Index No.: 5613_07
Date: Nov, 2023
Scale 1:50 & 1:250@A1

Comhairle Contae
Fhine Gall
Fingal County
Council

