


+26.400 LEVELS RELATED TO OS

+0.000 LEVELS RELATED TO GF +0.000

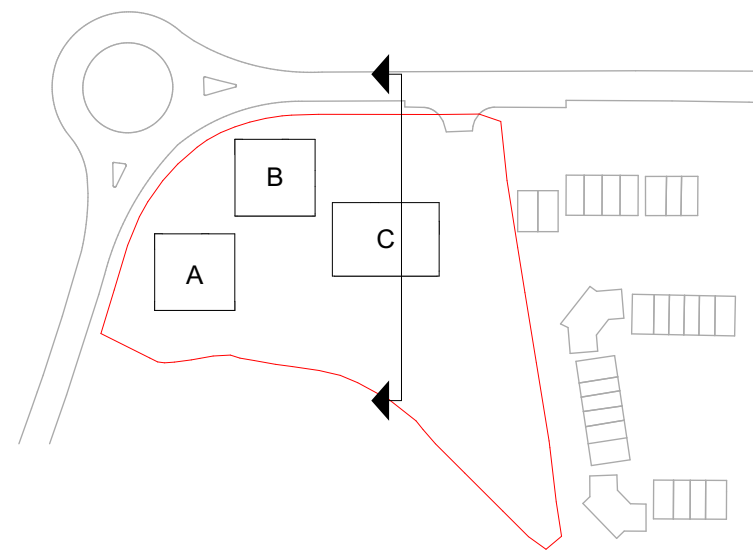

GENERAL NOTES


±0.00 = FINISHED GROUND FLOOR LEVEL
= OS +26.4

TO BE READ IN CONJUNCTION WITH ALL TENDER INFORMATION FROM ALL OTHER DESIGN CONSULTANTS. NOTIFY ARCHITECT OF ANY DISCREPANCIES. CHECK DIMENSIONS ON SITE. DO NOT SCALE. USE FIGURED DIMENSIONS ONLY. COPYRIGHT RESERVED. SIX DIGIT CODE IN EACH PRODUCT DESCRIPTION REFERS TO THE RELEVANT SECTION IN THE HRA SPEC.

—+— Structural level	⊙ Kitchen type
—+— Finished level	⊠ Bathroom type
—+— Structural level	⊠ Window type
—+— Finished level	⊠ Door type

SURVEY DRAWING

APEX SURVEY TOPOGRAPHICAL SURVEY DRAWING NUMBER 3889 - 31.05.19

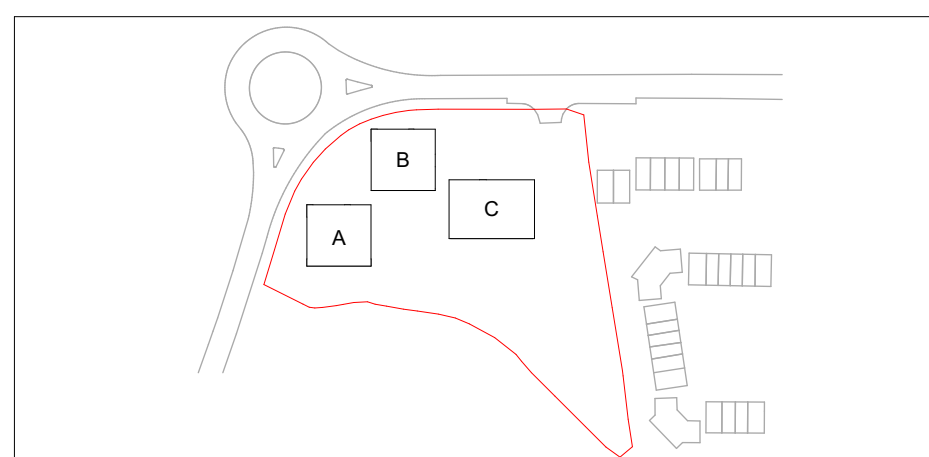

No.	Revision	Date	By	CHK'd	App'd

CLIENT FINGAL COUNTY COUNCIL		STAGE PLANNING
PROJECT HOLYWELL HOUSING PROJECTS		DRAWING DIMENSIONS 594 x 841mm
DRAWING TITLE Section C		DATE 22/09/2023
DRAWING NO. HHP-HRA-ZZ-DR-A-202-Section_C	SCALE 1:100 @ A1 1:200 @ A3	
DRAWN KKP	CHECKED MH	

HRA
Henchion + Reuter Architects
Dublin + Berlin

The Barracks, 76 Irlstown Road, Dublin 4, Ireland
+353 (0)1 6674740
info@henchion-reuter.com
www.henchion-reuter.com