






01 BALCONY ELEVATION
P4001
1:20

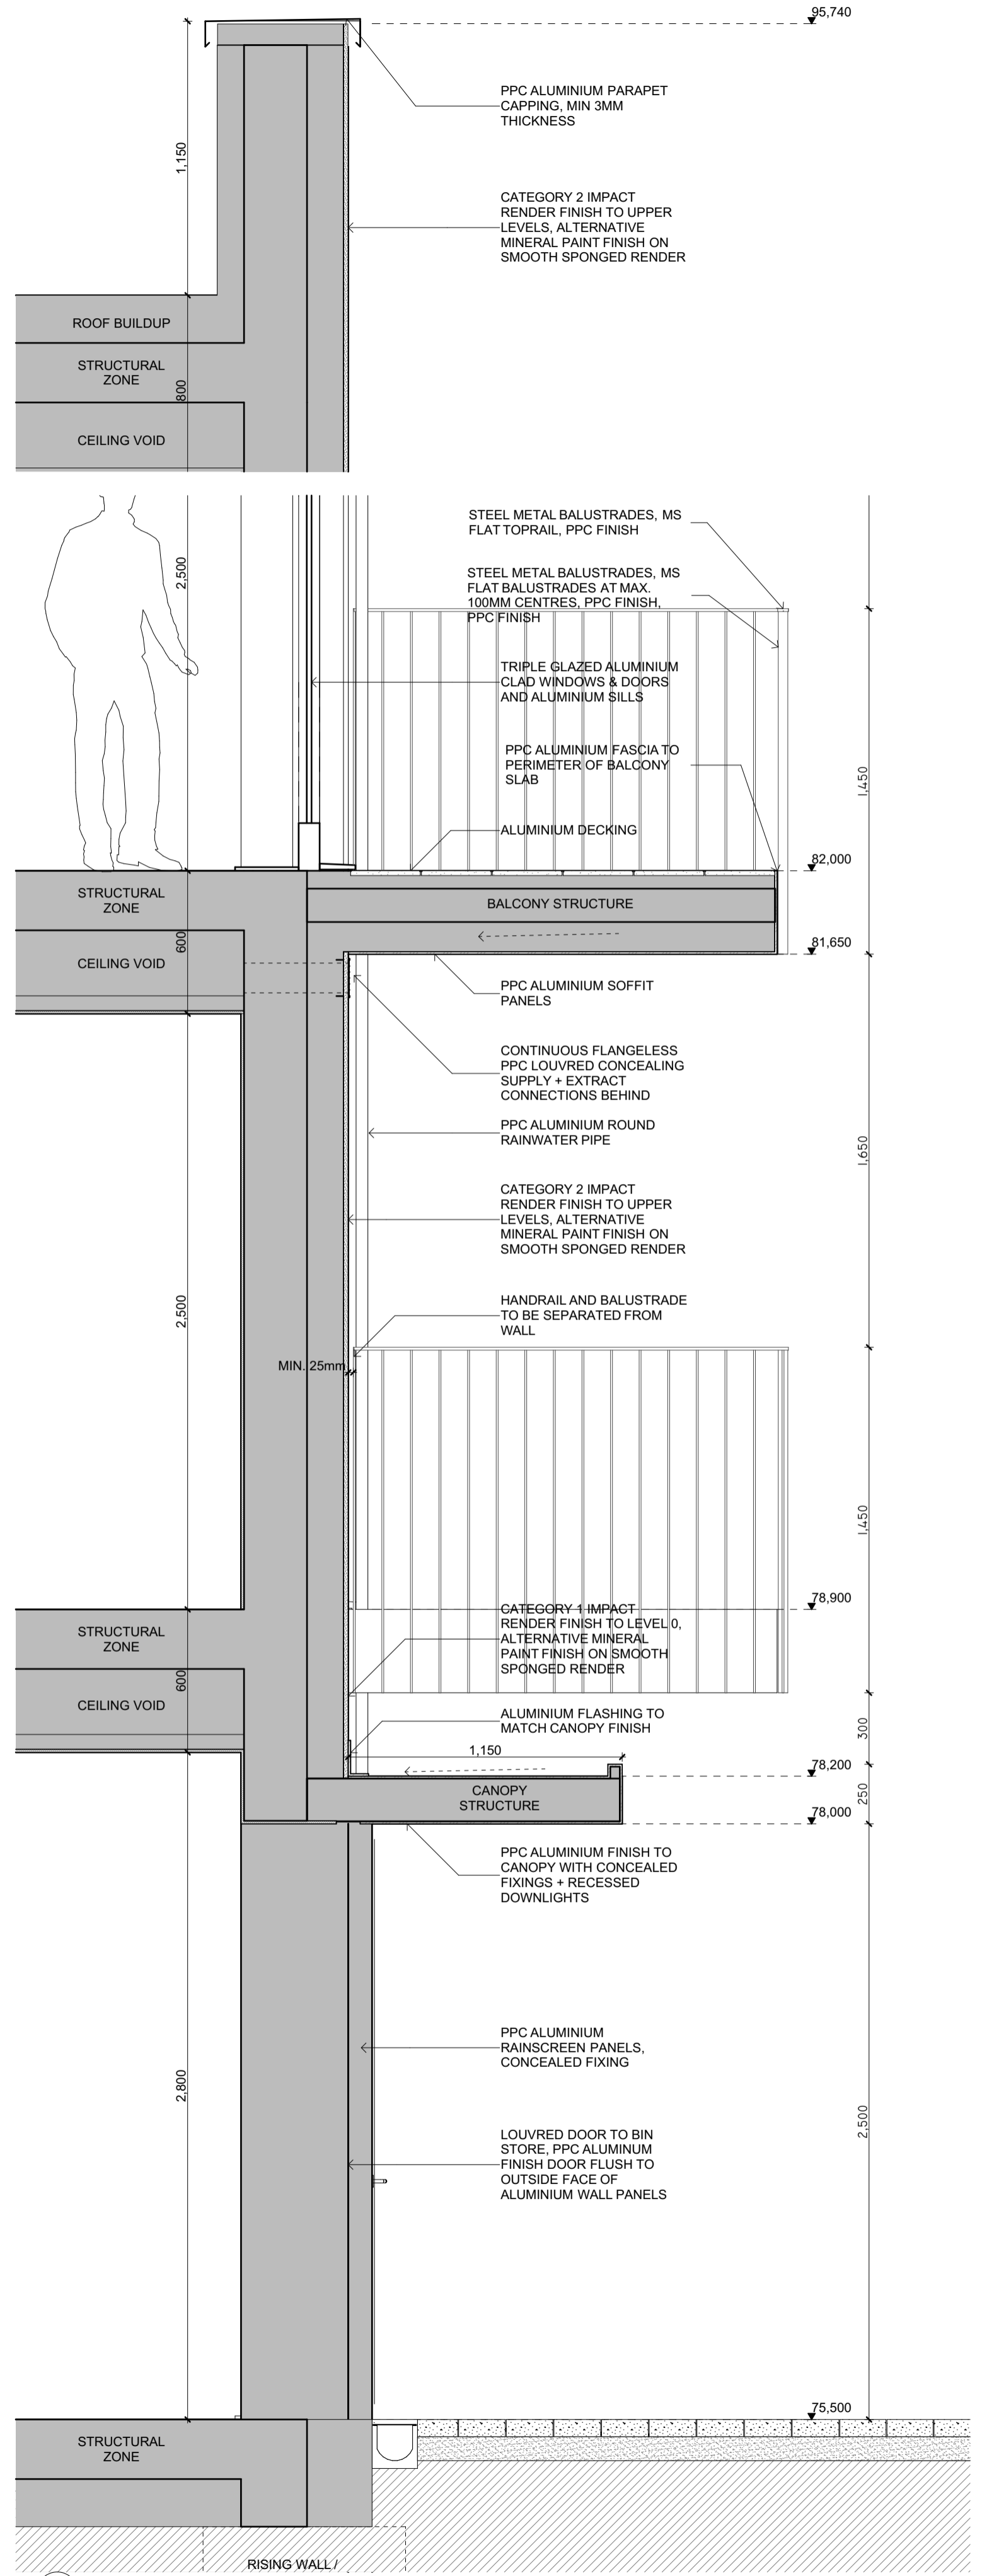

02 BALCONY SECTION
P4001
1:20

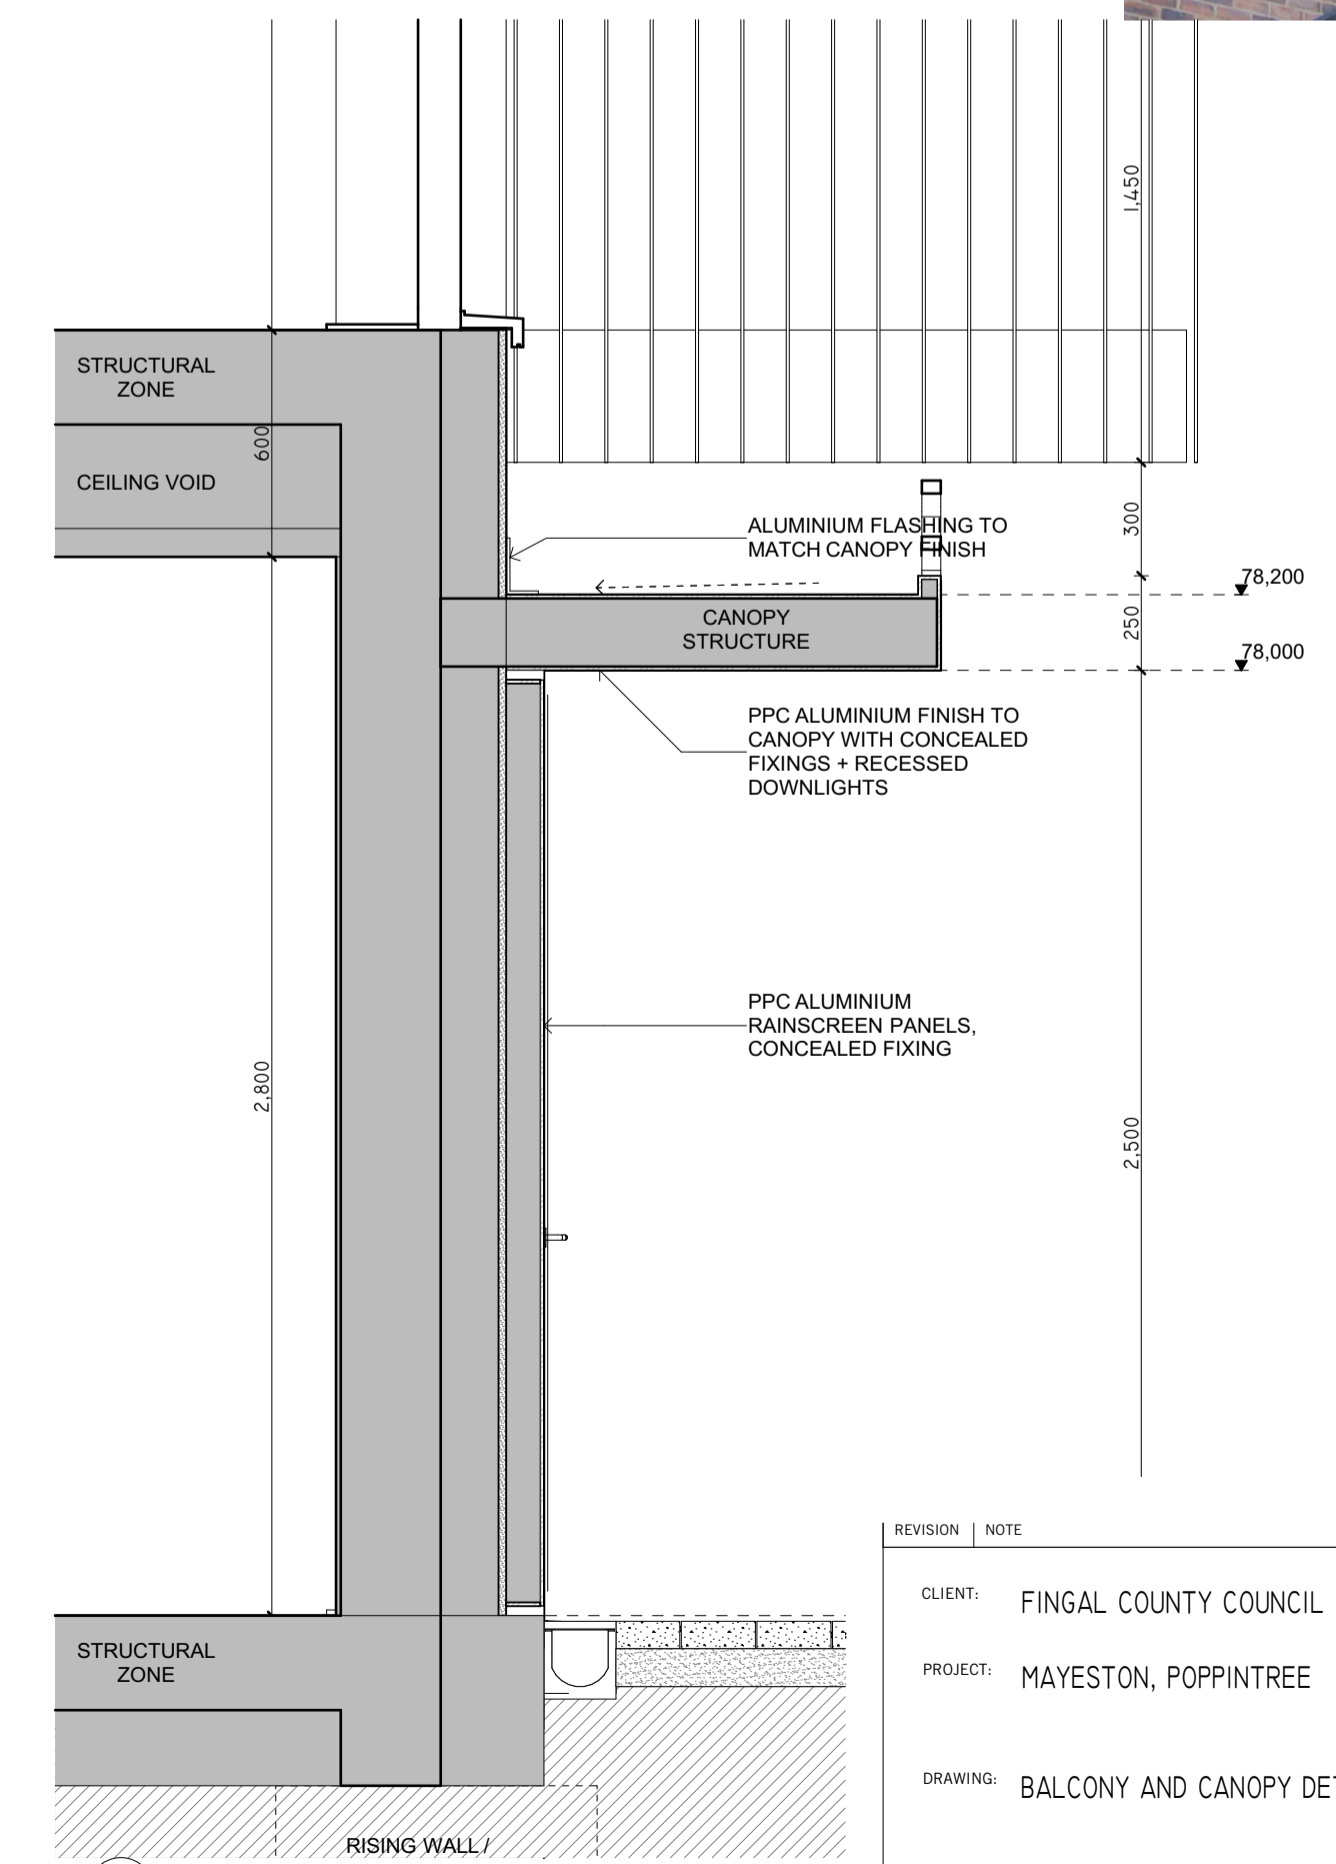

03 CANOPY AND WALL PANEL SECTION
P4001
1:20

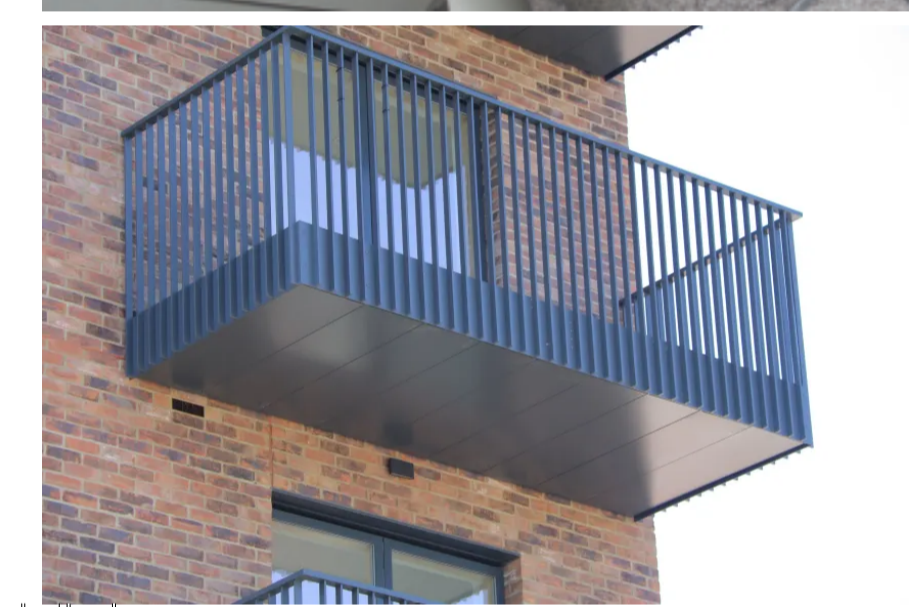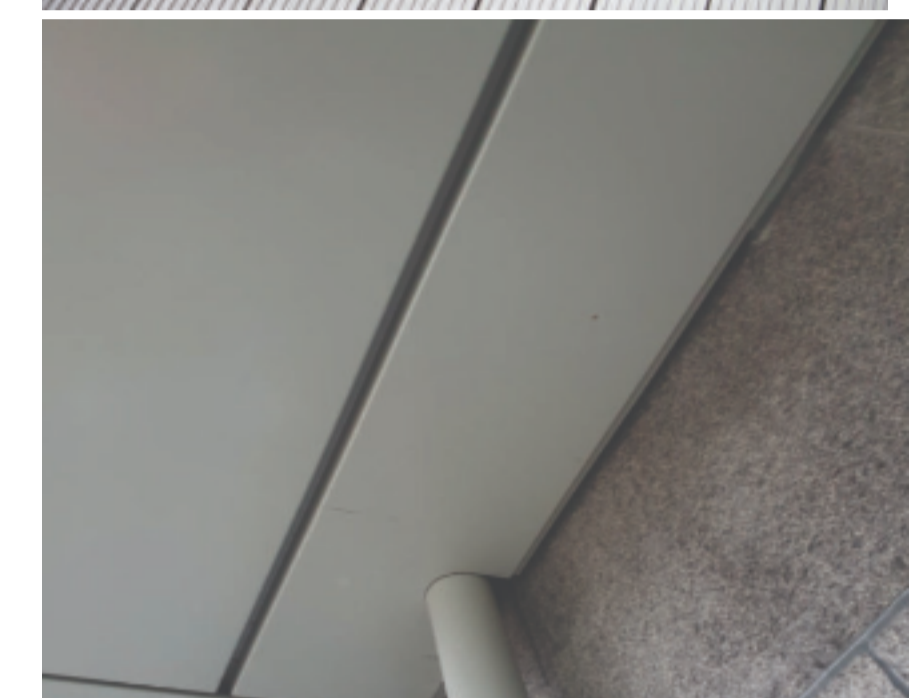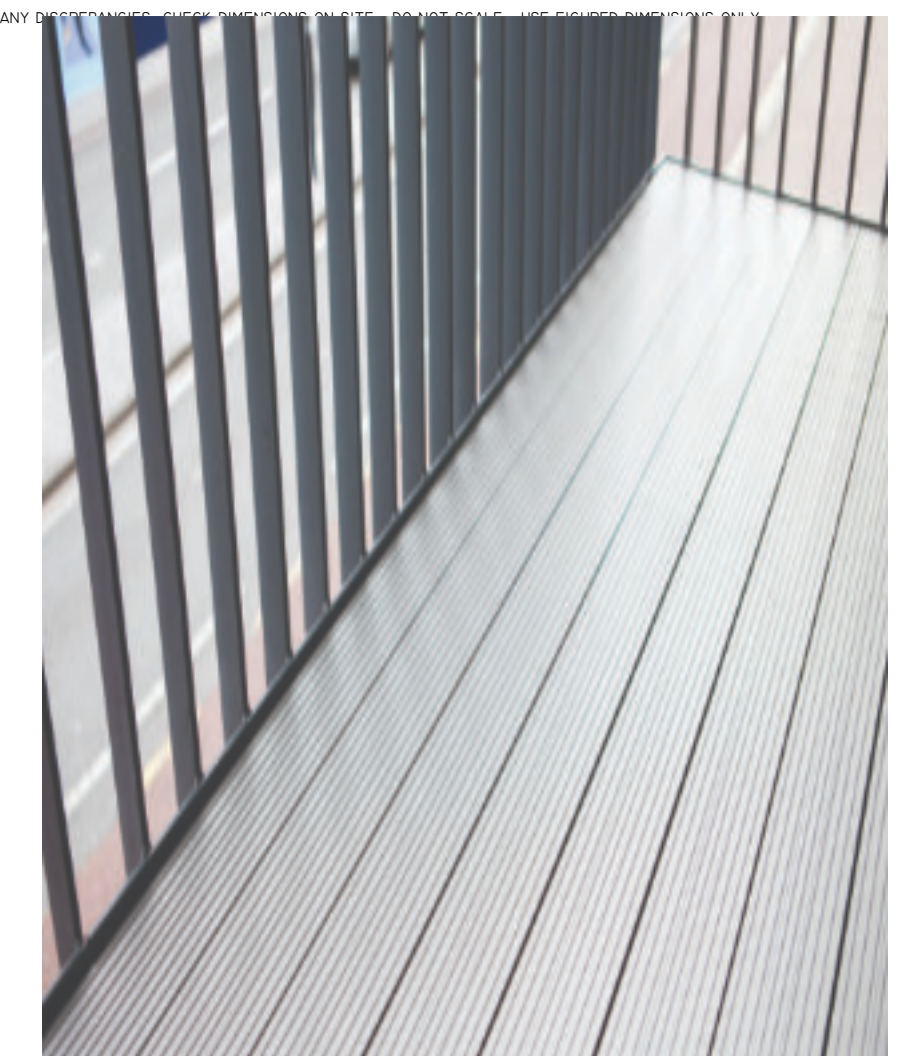

REVISION	NOTE	DATE

CLIENT: FINGAL COUNTY COUNCIL
PROJECT: MAYESTON, POPPINTREE
DRAWING: BALCONY AND CANOPY DETAIL - METAL BALUSTRADES
DATE: 27/10/2023
SCALE: A1 @ 1:20
JOB NO: 21.17 MAY
DRAWING NO: P4001
REV: -

obrain:beary
O'Brian Beary Architects
14-253 1-855 9040
info@obrainbeary.ie www.obrainbeary.ie