




300MM HIGH X 50MM DEEP FREESTANDING LETTERING, PPC ALUMINIUM FINISH TO MATCH CANOPY. FLUSH TO OUTSIDE FACE OF CANOPY




REFERENCE IMAGE - FREESTANDING ALUMINIUM LETTERING TO TOP OF CANOPY, COLOUR TO MATCH CANOPY


00 SIGNAGE AXO
P4006

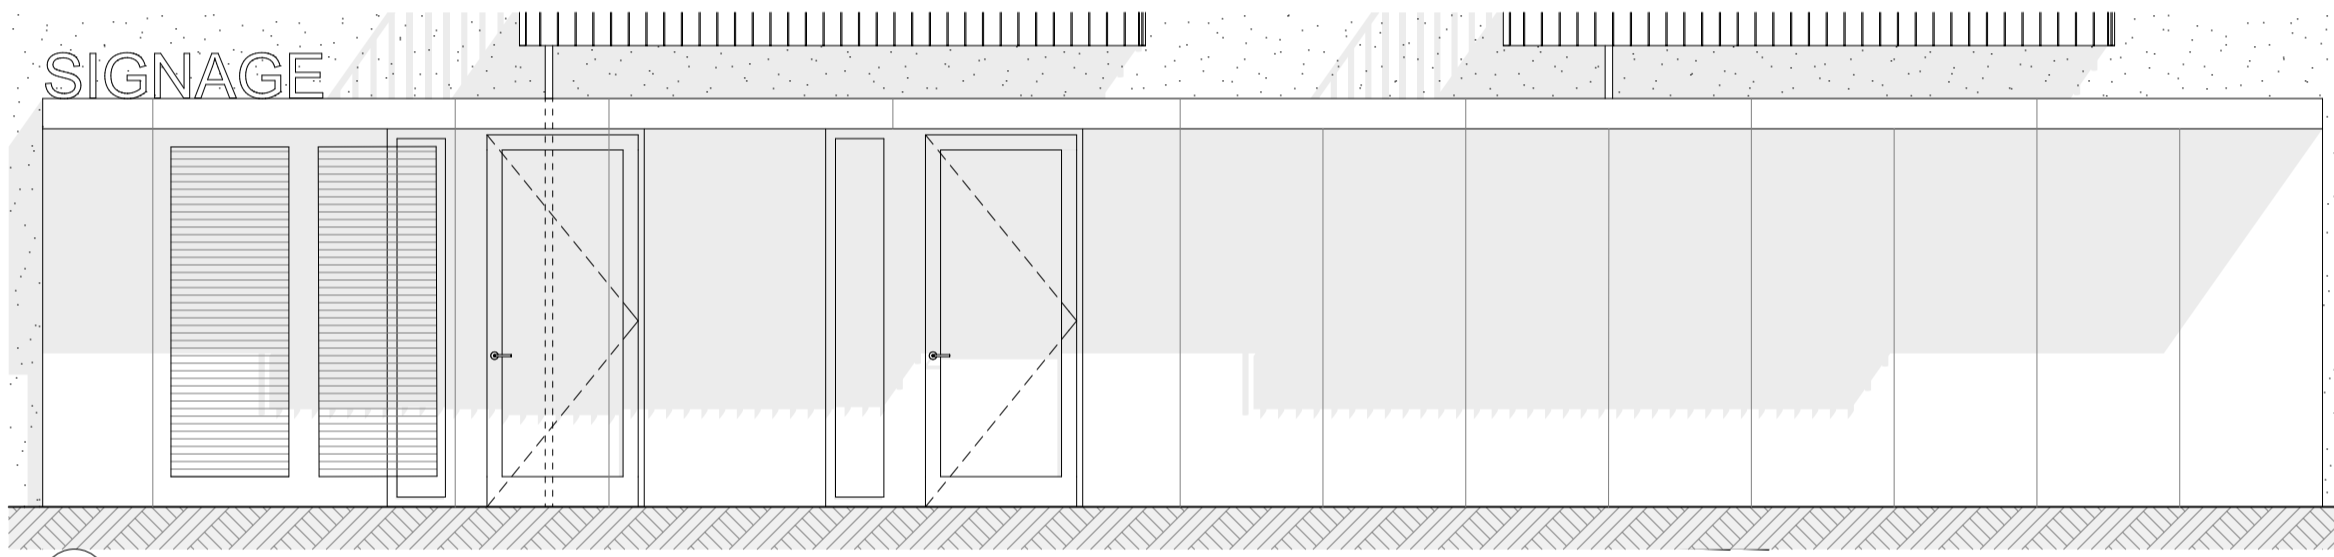


01 BLOCK A SOUTH ENTRANCE
P4006 1:50

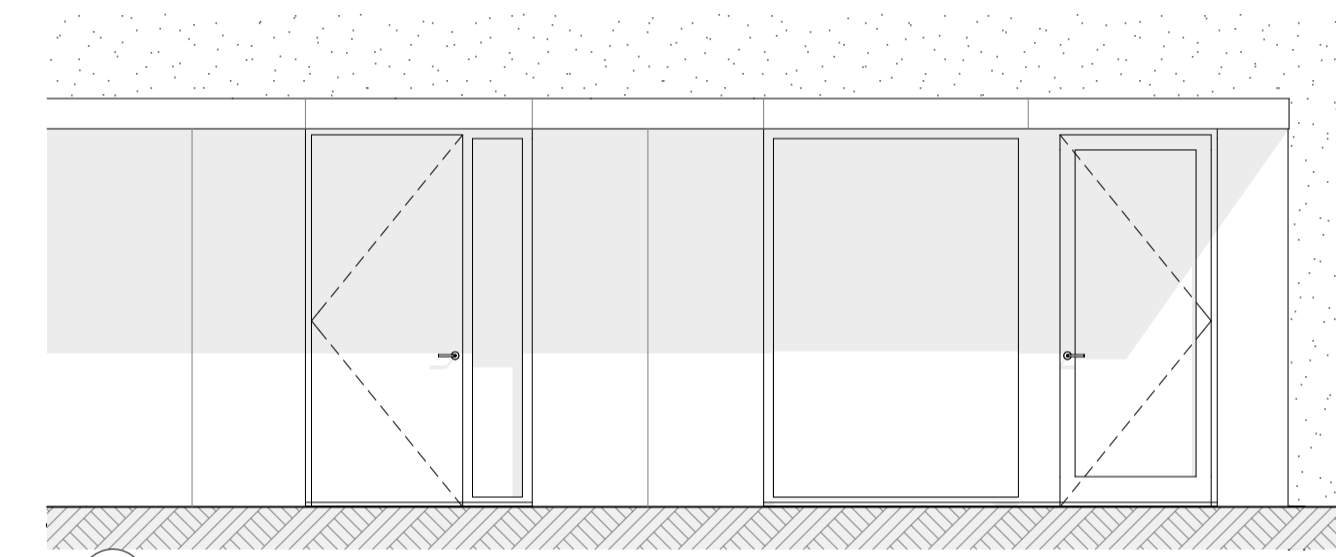


02 BLOCK A NORTH ENTRANCE
P4006 1:50

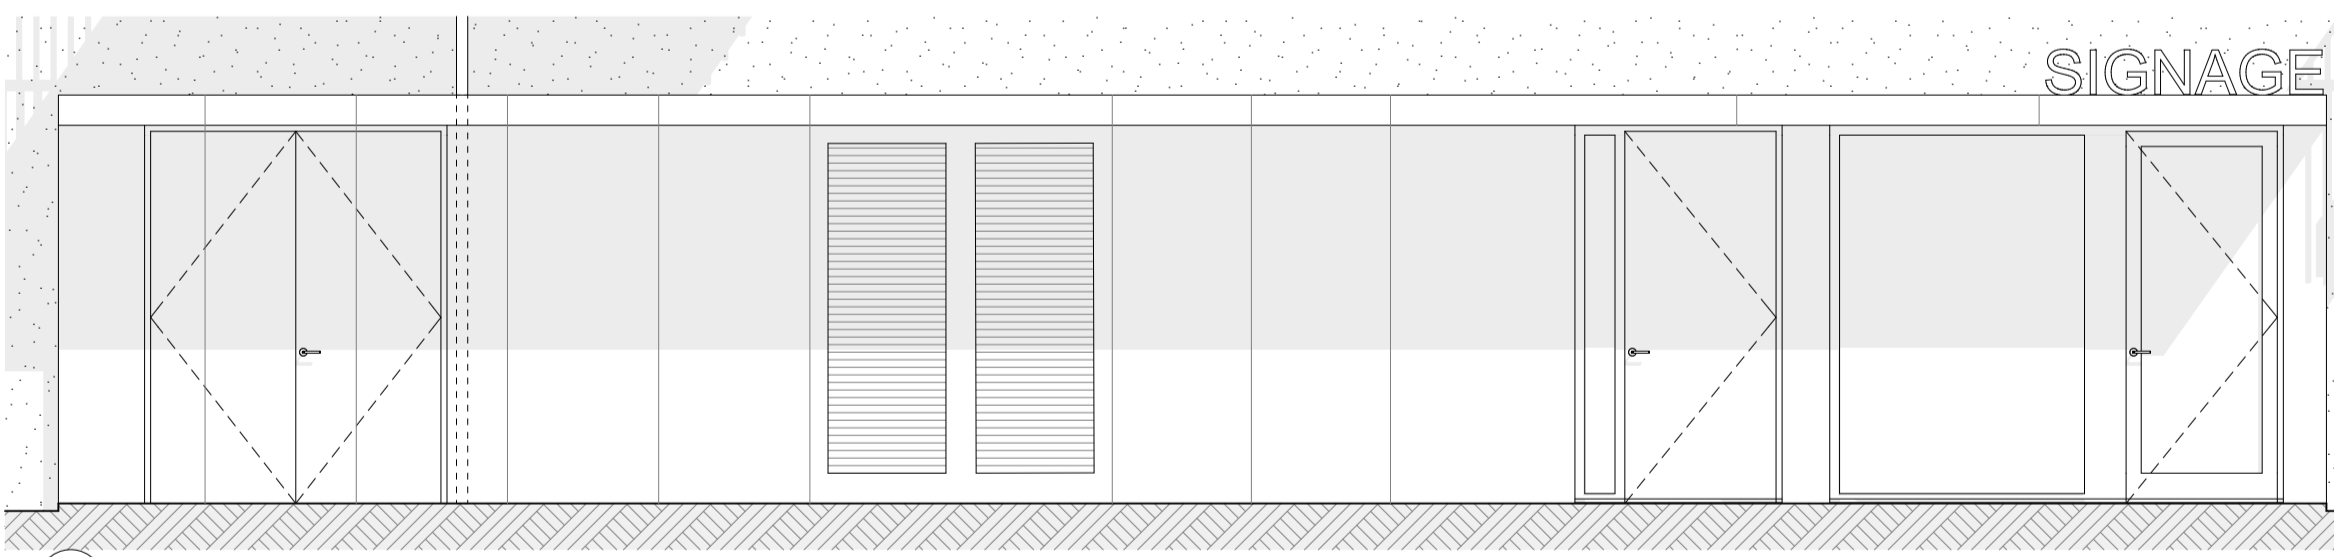


03 BLOCK B ENTRANCE
P4006 1:50

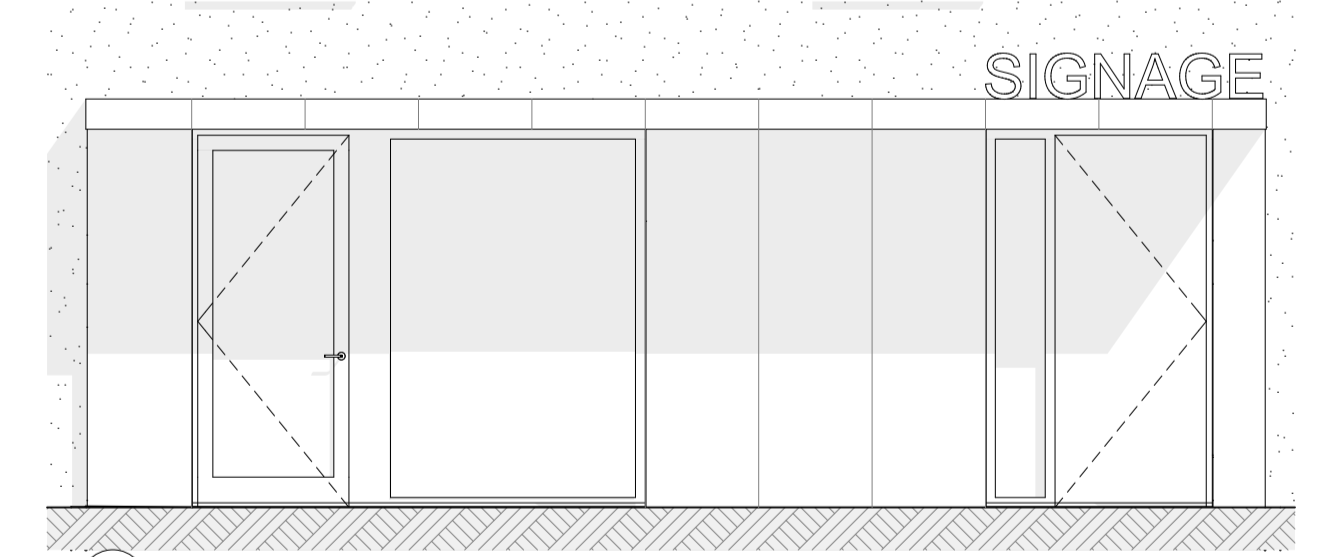

06 BLOCK E NORTH ENTRANCE
P4006 1:50

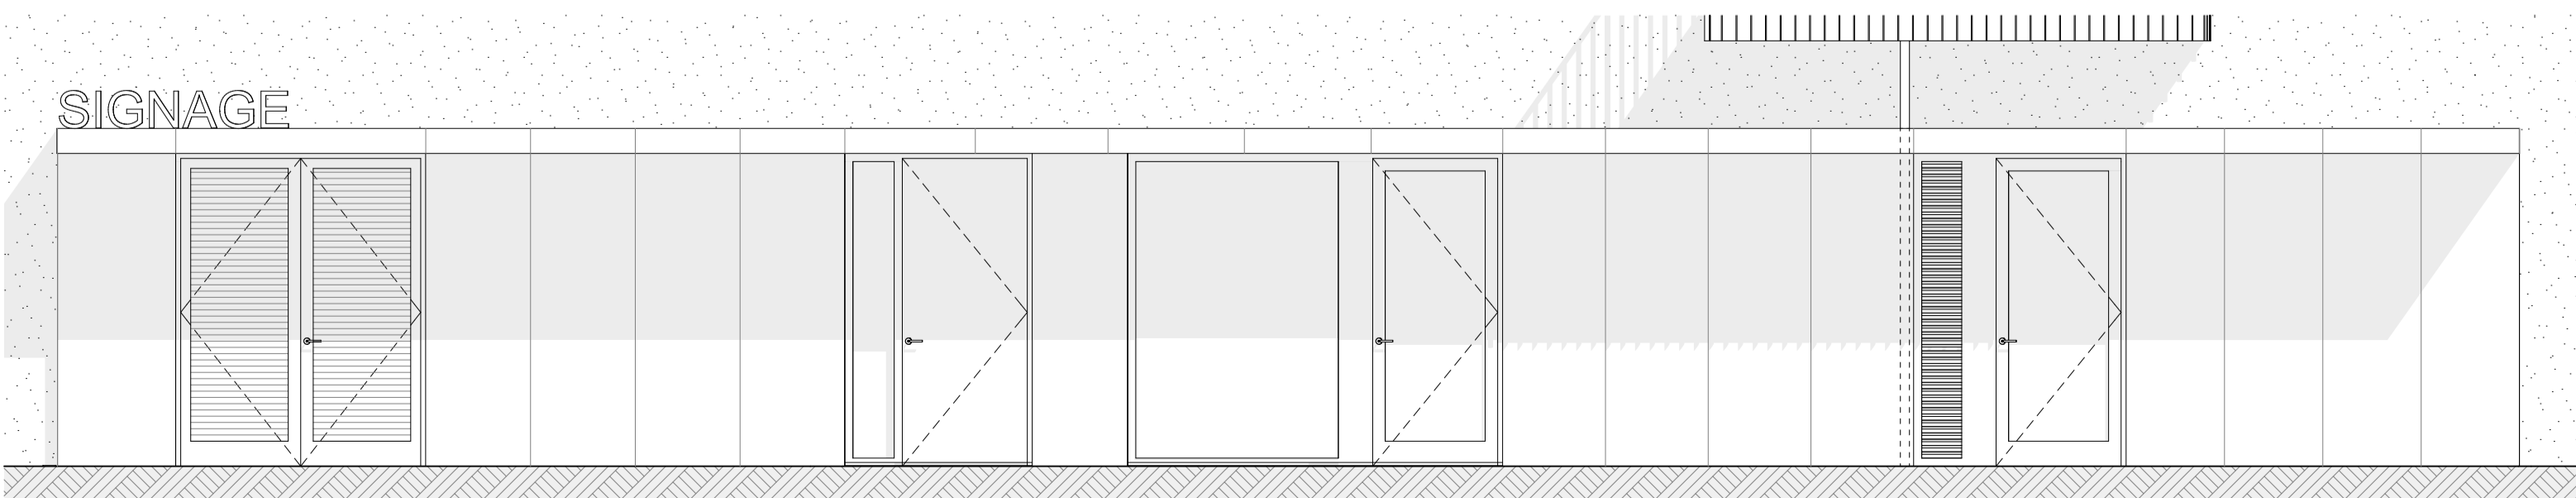

05 BLOCK D ENTRANCE
P4006 1:50

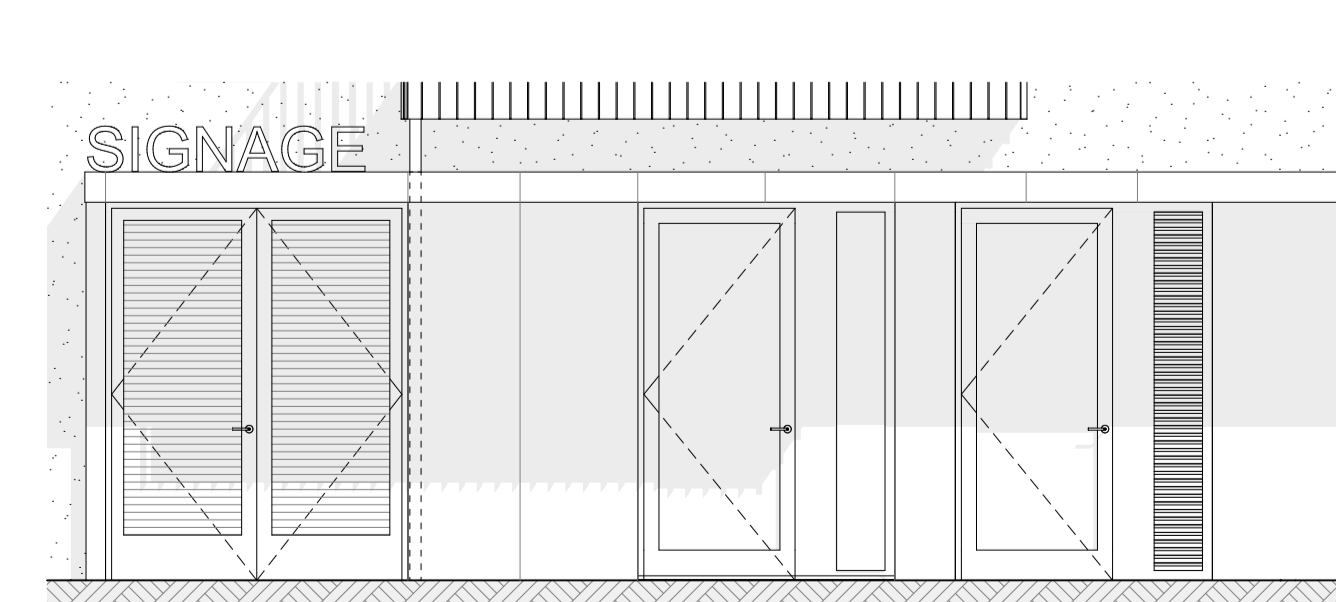

07 BLOCK E SOUTH ENTRANCE
P4006 1:50

REVISION	NOTE	DATE
<p>CLIENT: FINGAL COUNTY COUNCIL PROJECT: MAYESTON, POPPINTREE DRAWING: EXTERNAL SIGNAGE</p>		
<p>DATE: 27/10/2023 SCALE: A1 @ 1:50 JOB NO: 21.17 MAY DRAWING NO: P4006 REV: -</p>		
<p>obrain:beary</p>		<p>O'Brain Beary Architects C1 The Steelworks Foley Street Dublin 1 t+353 1 855 9040 info@obrainbeary.ie www.obrainbeary.ie</p>