


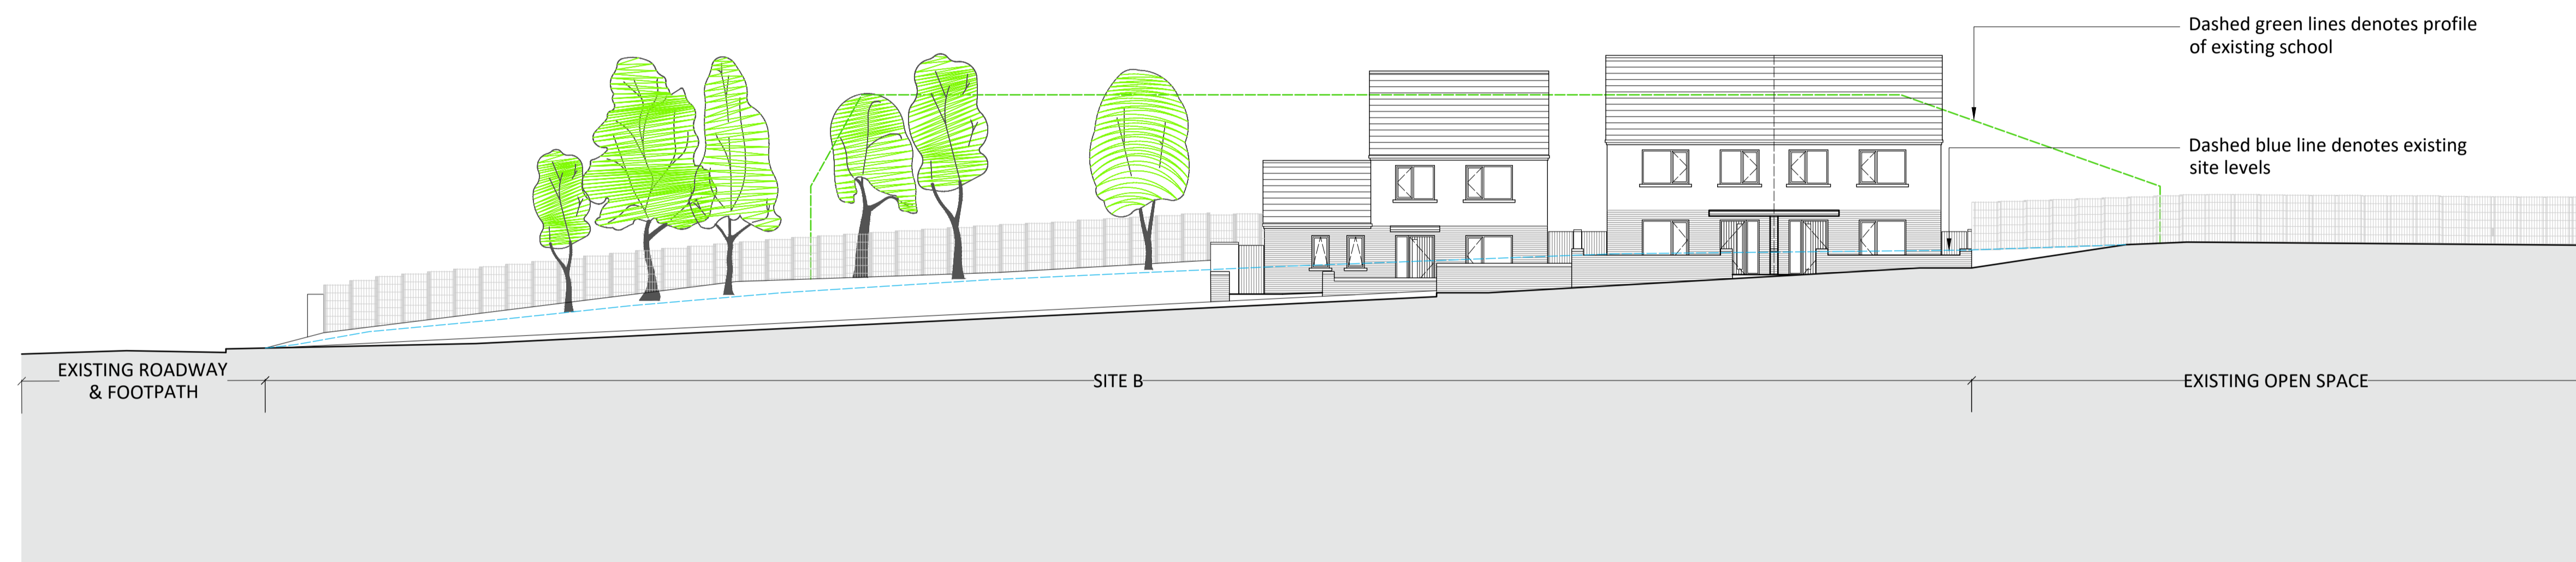

205  
22-341

SITE B: SECTION X-X  
1:200



205  
22-341

SITE B: SECTION Y-Y  
1:200



205  
22-341

SITE A: SECTION Z-Z  
1:200

**Comhairle Contae Fhine Gall**  
**Fingal County Council**

ARCHITECTS' DEPARTMENT  
FINGAL COUNTY HALL, MAIN ST.,  
SWORDS, CO. DUBLIN  
Tel: (01)890 5050, Fax: (01) 890 5079

COUNTY ARCHITECT  
FIONNUALA MAY Dip.Arch., B.Arch. Sc., M.U.B.C., M.R.I.A.I

CLIENT  
FCC Housing Dept.

PROJECT TITLE  
Housing Development at  
Mourne View, Skerries, Co. Dublin

PROJECT STAGE  
Public Display

DRAWING TITLE  
Site Elevations XX YY ZZ

PROJECT ARCHITECT  
CE

DRAWN CE	CHECKED CB
SCALE 1:200@A1	DATE 10.01.2024

DRAWING NUMBER 22-341-205	REV -
------------------------------	----------