

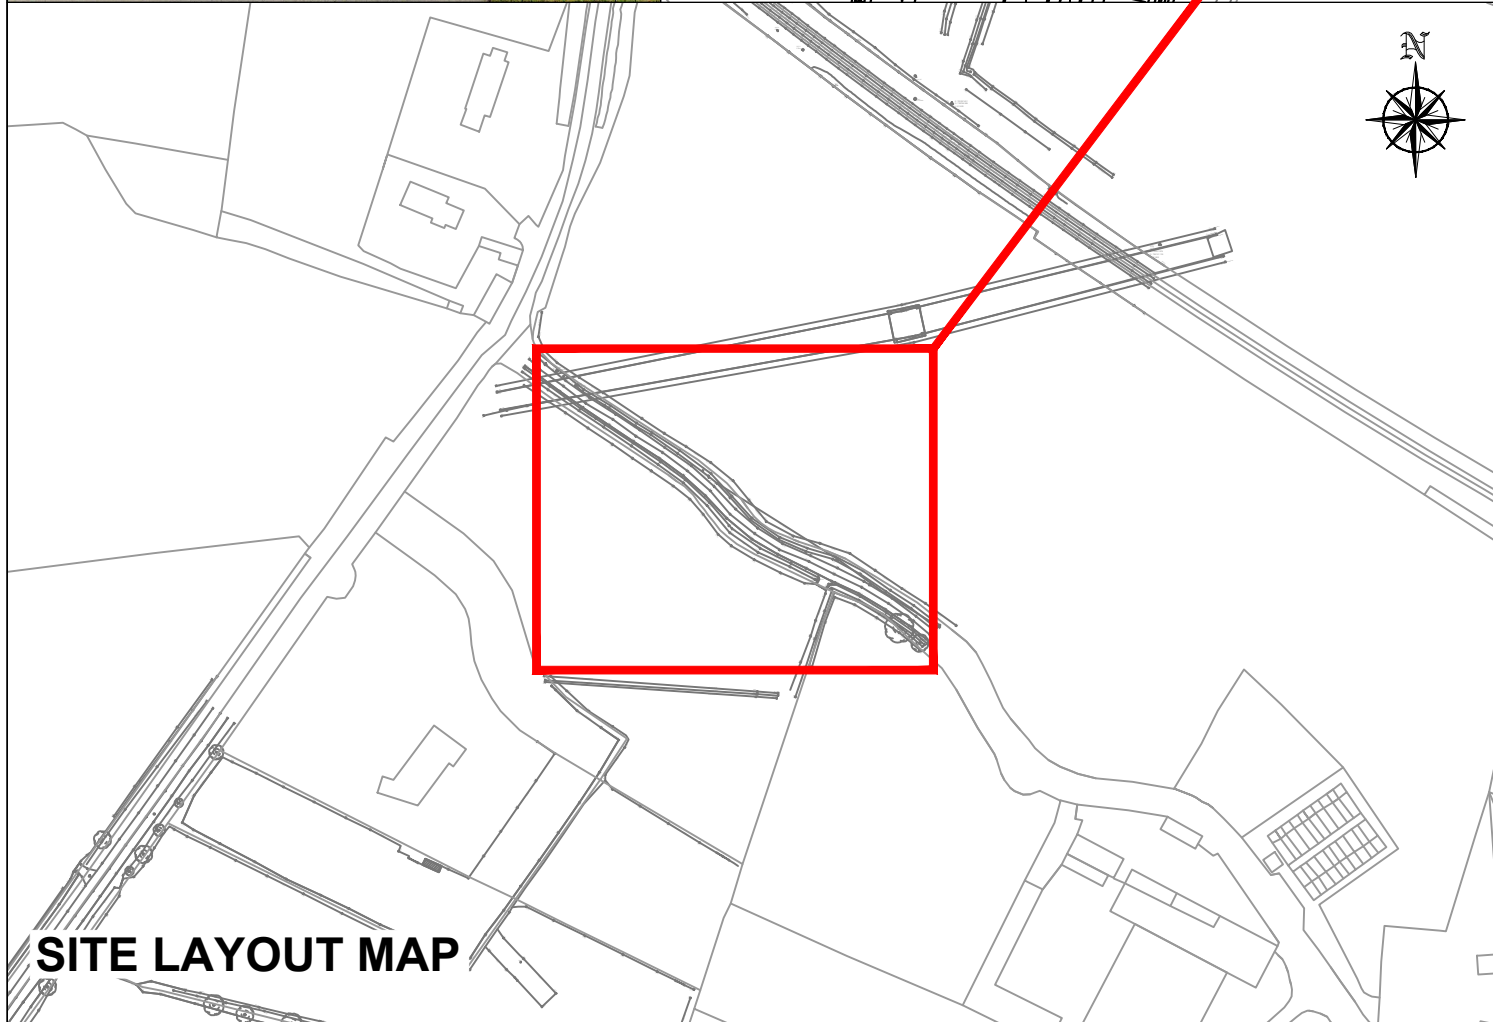


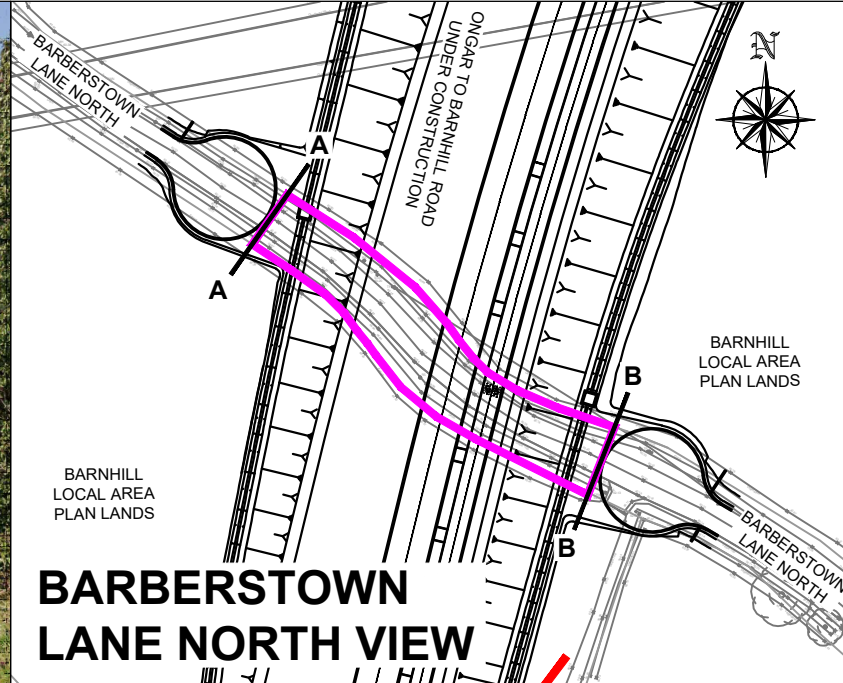

# PROPOSED EXTINGUISHMENT OF RIGHT OF WAY AT BARBERSTOWN LANE NORTH, AT BARNHILL, CO. DUBLIN

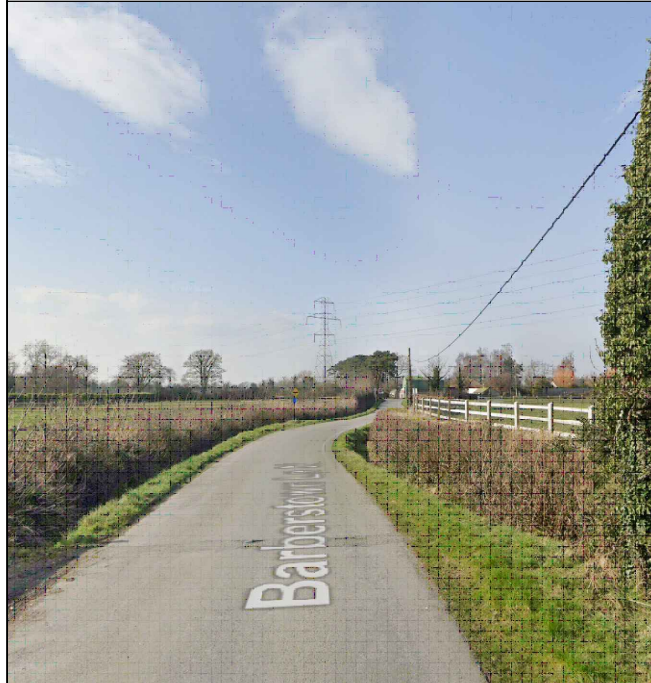

			SCALE :-	N.T.S	PROJECT TITLE: PROPOSED EXTINGUISHMENT OF RIGHT OF WAY AT BARBERSTOWN LANE NORTH, AT BARNHILL, CO. DUBLIN		DRAWING. NO:  ROW - 2024 - 001	
			DATE :-	10.01.2024	DRAWING TITLE: RIGHT OF WAY DETAILS			
			DRAWN :-	DC	SENIOR ENGINEER: LINDA LALLY	PROJECT MANAGER: PAUL KEANE		
No.	DATE	REVISION						