


Proposed new pedestrian signal crossings  
Junction upgrade at Whitestown Road Mill  
Bank & Chapel Green Rush

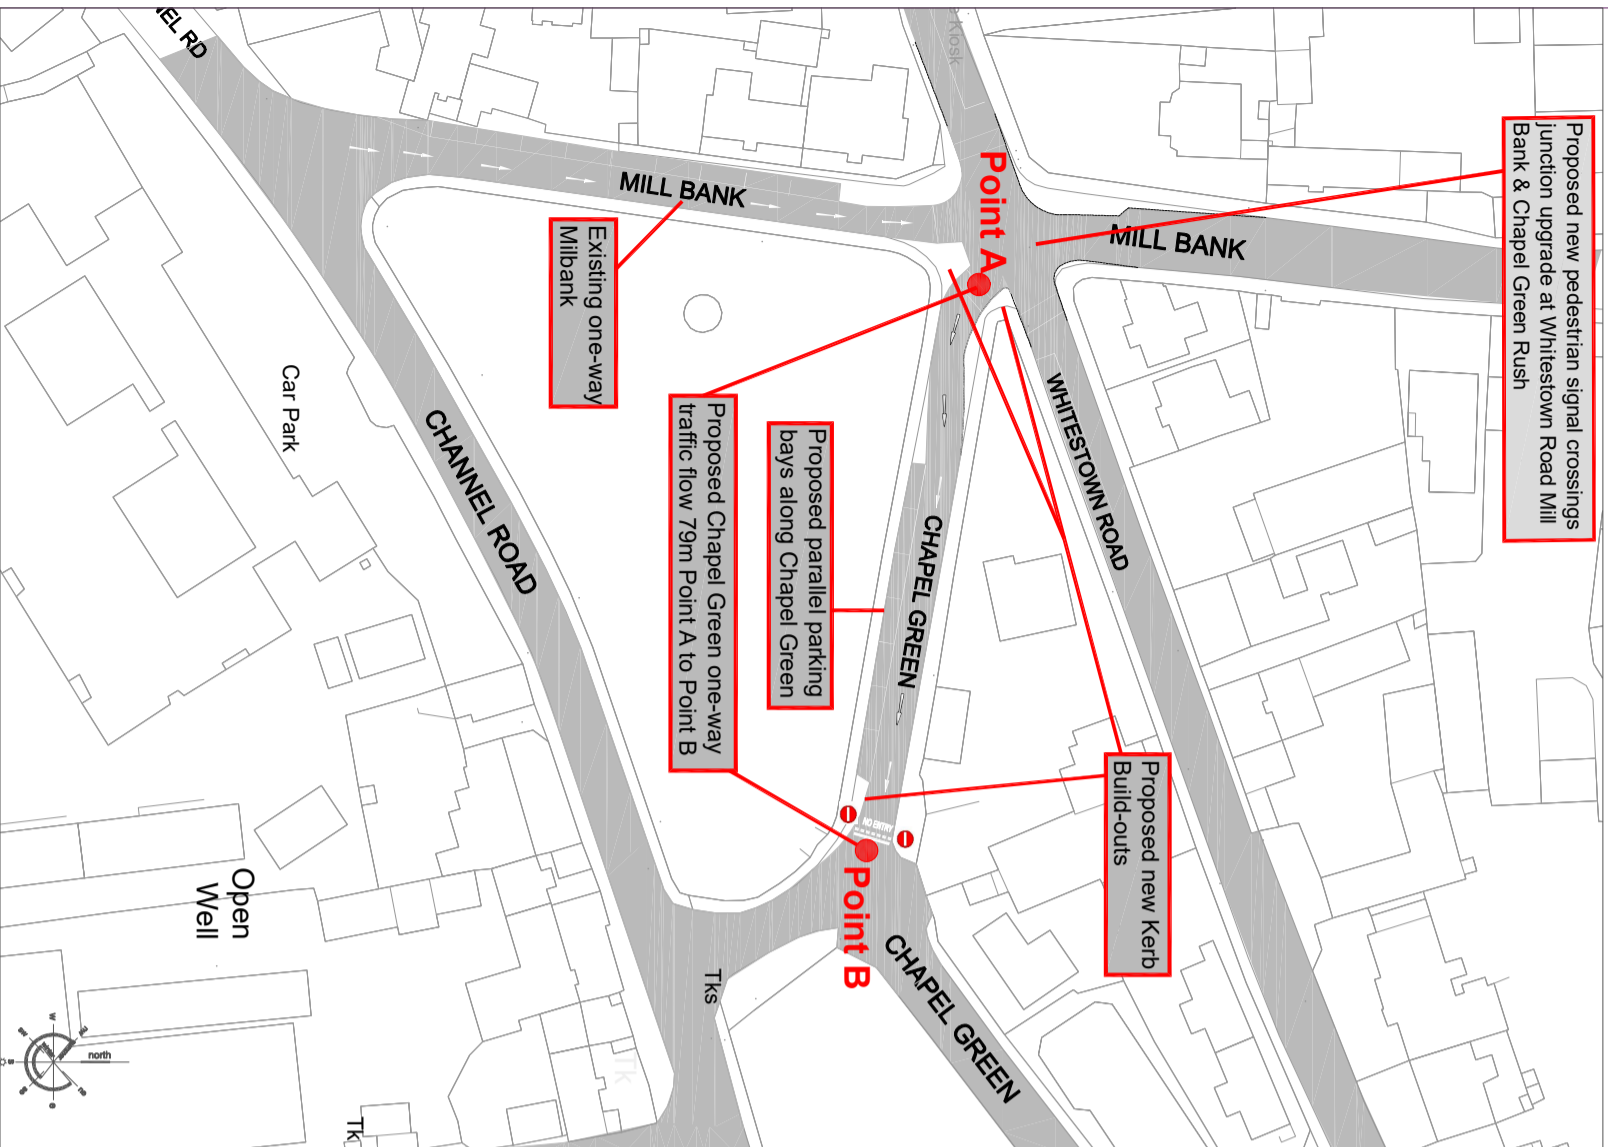


**Site Layout**  
Scale 1:1000

Fingal County Council  
Operations Department


Traffic Section

Traffic Management  
Scheme 2024

Proposed change from  
two-way traffic to one-way  
traffic Chapel Green Rush

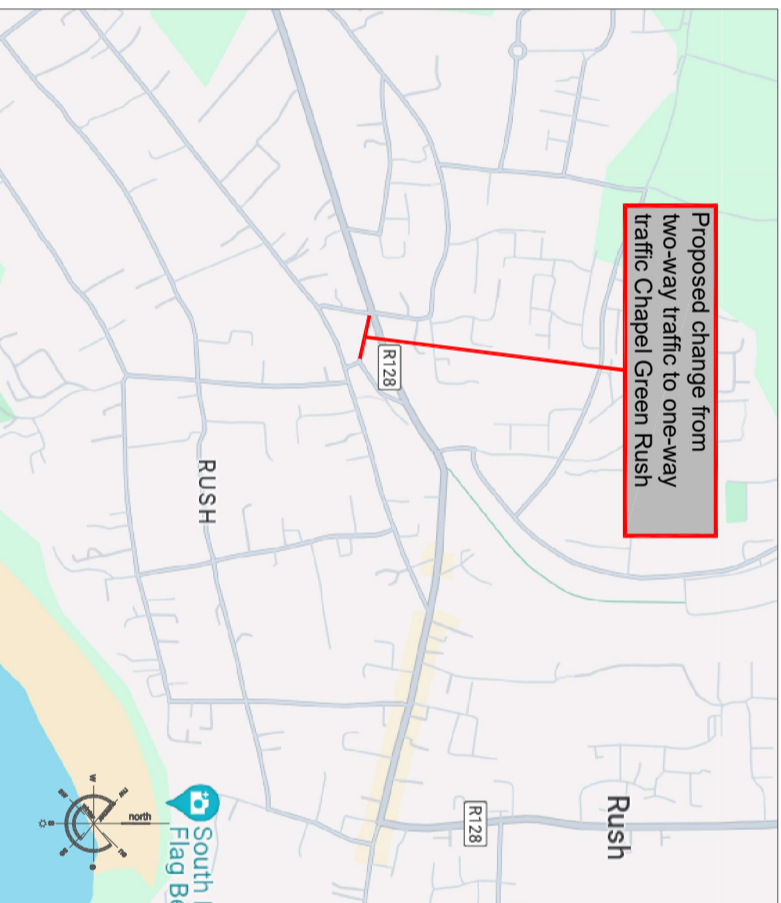

**Site Location**  
Scale NTS

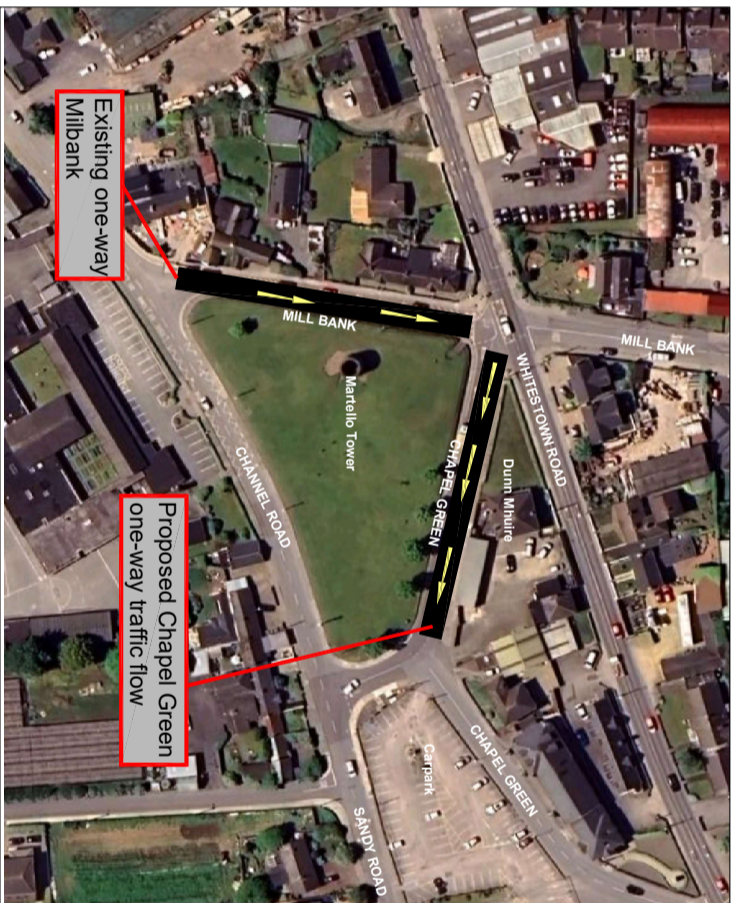

**Aerial View**  
Scale NTS

# PUBLIC DISPLAY

## PROPOSED ONE-WAY SYSTEM

### CHAPEL GREEN, RUSH, CO. DUBLIN.

ROAD TRAFFIC ACTS 1993 - 2023

PUBLIC TRANSPORT REGULATION ACT, 2009

TRAFFIC CALMING SCHEMES

Balbriggan / Rush / Lusk / Swords Operational Area

Fingal County Council in exercise of the powers conferred on it under Section 38 of the Road Traffic Act, 1994 and Section 46 of the Public Transport Regulation Act, 2009 hereby gives notice that it has prepared Scheme for the provision of traffic calming measures at the following location:

**Chapel Green, Rush, Co Dublin.** - In the interests of road safety and convenience for all road users, Fingal County Council is proposing to change the existing two-way traffic flow into a one-way traffic flow on section of Chapel Green, Rush, Co. Dublin. From its junction with Whitestown Road to a point 79 meters South-East direction to junction Chapel Green at the rear entrance of House Dun Mhuire facing carpark entrance to Rush Public Library, to allow safe local access to the street.

The scheme provides for one-way traffic, new signalized junction, parking, appropriate road signage and markings where necessary.

Plans and particulars of the Scheme as shown on Drawing Number: 2024-PD-TC-BRLS-006 is available for inspection from **Thursday 29<sup>th</sup> February 2024.**

Location	Day	Opening Hours
Fingal County Council County Hall, Main Street, Swords, Co. Dublin.	Monday - Friday	9:00 am - 5:00 pm (4:30 pm, Friday)
Balbriggan Library George's Square Balbriggan	Monday - Saturday	Monday - Thursday: 9:45am - 8pm Friday & Saturday: 9:45am - 1pm and 1:45pm-5pm Bank holiday weekends: Saturday Sunday & Bank Holiday: Monday; Closed
Rush Library Chapel Green, Rush, K58 ED95	Monday - Saturday	Monday-Thursday 9:45am-8pm Friday/Saturday 9:45am-1pm 1:45pm-5pm Bank holiday weekends: Saturday Sunday & Bank Holiday: Monday; Closed

The proposed Schemes are also available to view on Fingal County Council's website:  
<https://consult.fingal.ie/>

Representations in relation to the proposed Schemes may be made in writing to the Road Authority, through the following two options only:

- Online via the Council's Online Consultation Portal <https://consult.fingal.ie/en/browse>
- By Post addressed to Administrative Officer, Balbriggan / Rush / Lusk / Swords Operations, Fingal County Council, Grove Road, Blanchardstown, Dublin 15

Submissions must be received no later than 4.30 pm on Thursday, 28<sup>th</sup> March 2024.

Administrative Officer  
Balbriggan / Rush / Lusk / Swords Operations

All comments, including the names of those making comments, submitted to the Council in regard to this Traffic Calming Scheme will form part of the statutory report to be presented to the monthly meeting of Fingal County Council.

Accordingly the statutory report will list the persons or bodies who made submissions or observations with respect to the proposed Traffic Calming Scheme in accordance with the regulations of the Road Traffic Act 1994.

The submissions will also be included in the minutes of that meeting and consequently will appear on the Council's Website. By making a submission the name of individual or bodies will appear on the statutory report and minutes of the meeting.

© Ordnance Survey Ireland. All Rights Reserved.  
Licence number 2017/24/CCMA/FingalCountyCouncil

**Comhairle Contae Fhine Gall** | **Rodán na nOibectóirí**  
Fingal County Council | Operations Department

Traffic Section - Civic Offices, Grove Road, Blanchardstown, Dublin 15  
e roads@fingal.ie t (01) 8905000

Director of Services: Mary T. Daly

Senior Engineer: Karen A. Gallagher

Senior Exec. Engineer: James Collhane

Project Engineer: Leticia Siqueira

Drawing Number: 2024-PD-TC-BRLS-006