

SECTION OF SEATOWN ROAD CLOSED TO VEHICLES AND PEDESTRIANS FOR 24 MONTH DURATION- ALL TRAFFIC TO BE DIVERTED VIA ST COLMCILLES DRIVE/CHAPEL LANE AS PART OF THE SWORDS CULTURE QUARTER PROJECT

EXISTING ACCESS TO BE MAINTAINED

EXISTING SIGNALISED CROSSING TO BE MAINTAINED

EXISTING "CHILDREN AT PLAY" SIGN TO BE SET ASIDE FOR REUSE


PROPOSED THAT 8 EXISTING PARKING SPACES AND ASSOCIATED SIGNAGE TO BE REMOVED ALONG SAINT COLMCILLES DRIVE AND REPLACED WITH CONTINUATION OF DOUBLE YELLOW LINES

PROPOSED UNCONTROLLED CROSSING WITHOUT BEACONS TO FACILITATE DESIRE FOR SCHOOL CHILDREN TO CROSS SCHOOL ROAD AT PROPOSED NEW SCHOOL ENTRANCE


PROPOSED RAISED TABLE

PROPOSED THAT 3 EXISTING PARKING SPACES AND ASSOCIATED SIGNAGE TO BE REMOVED ALONG CHAPEL LANE AND REPLACED WITH CONTINUATION OF DOUBLE YELLOW LINES

CROSS SECTION A-A (EXISTING)
SCALE 1:100

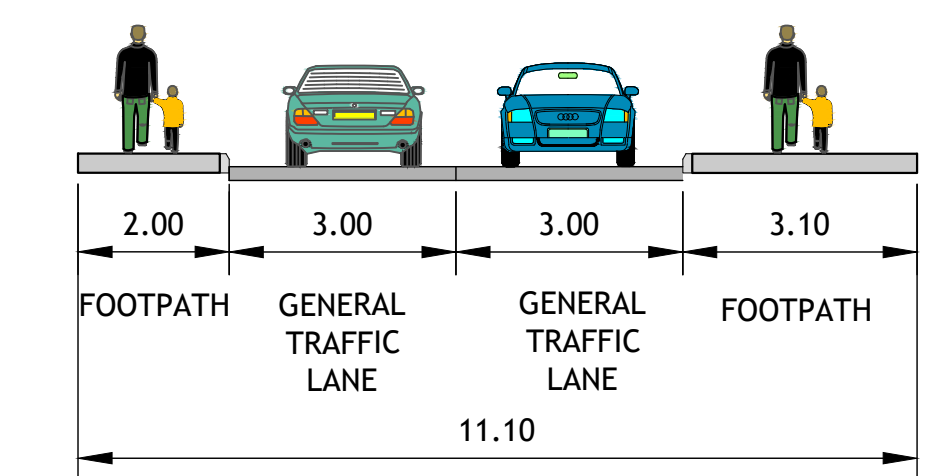

CROSS SECTION B-B (PROPOSED)
SCALE 1:100

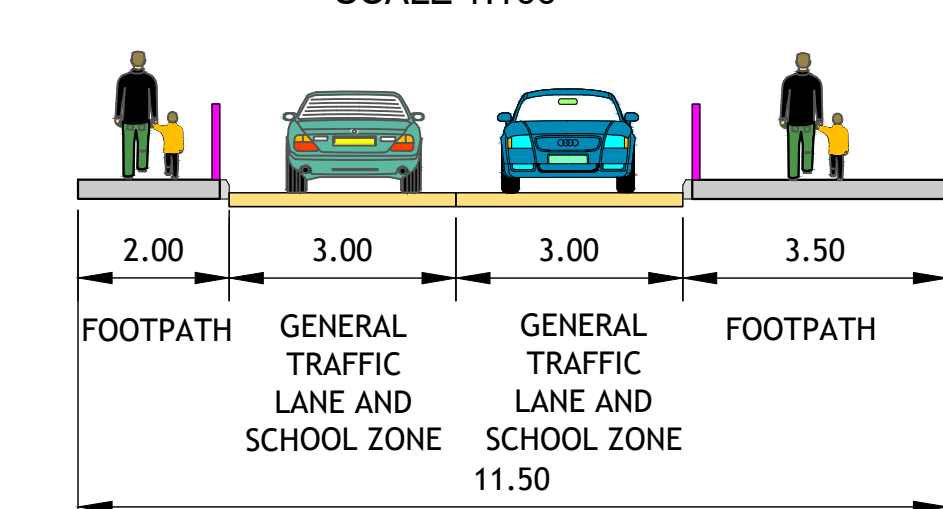

LEGEND

- ROAD SURFACE
- FOOTPATH
- RAISED TABLE
- SCHOOL ZONE
- GRASS VERGE
- ROAD CLOSED
- EXISTING CAR PARKING SPACE REMOVED
- TEMPORARY BOLLARDS
- TEMPORARY FENCE BOLLARDS
- PROPOSED IN-SITU OCCUPIED KERB TYPE (AS PER SPEC APPENDIX 111)
- PROPOSED IN-SITU TRANSITION FROM ADJACENT KERB TYPES (SPEC APPENDIX 111)
- PROPOSED BUFF TACTILE PAVING
- PROPOSED ROAD SIGNAGE

1	03/04/2024	PUBLIC CONSULTATION (FOR REVIEW)	KK	NCD
0	26/02/2024	ISSUED FOR INFORMATION	OWF	NCD
REV	DATE	DESCRIPTION	BY	CHKD
STATUS CODES				
0	S: ISSUED			
DBFL Consulting Engineers Civil Structures & Transportation Engineering www.dbfl.ie				
DESIGNED BY: OWF CHECKED BY: OWF DRAWN BY: OWF PROJECT NO: 240036-X-0100-Z00-DTM-SK-DBFL-CE-1201 PROJECT REF: SEATOWN ROAD CLOSURE				
GENERAL ARRANGEMENT SHEET 1				
FINGAL COUNTY COUNCIL				
DESIGNED BY	OWF	AUTHOR	KK	SCALE
DRAWING NO	240036-X-0100-Z00-DTM-SK-DBFL-CE-1201	SHEET NO	1	TOTAL SHEETS