


© COPYRIGHT OF THIS DRAWING IS RESERVED BY DBFL CONSULTING ENGINEERS. NO PART SHALL BE REPRODUCED OR TRANSMITTED WITHOUT THEIR WRITTEN PERMISSION.
 NO CHANGES OF WHATSOEVER NATURE ARE TO BE MADE TO ANY DETAILS SET OUT OR CONTAINED IN ANY DBFL SPECIFICATIONS OR DRAWINGS UNLESS THE EXPRESS CONSENT HAS BEEN OBTAINED IN ADVANCE, IN WRITING, FROM DBFL

NOTES:


PROPOSED THAT 8 EXISTING PARKING SPACES AND ASSOCIATED SIGNAGE TO BE REMOVED ALONG SAINT COLUMCILLES DRIVE AND REPLACED WITH CONTINUATION OF DOUBLE YELLOW LINES

- LEGEND**
- ROAD SURFACE
 - FOOTPATH
 - RAISED TABLE
 - SCHOOL ZONE
 - GRASS VERGE
 - ROAD CLOSED
 - EXISTING CAR PARKING SPACE REMOVED
 - TEMPORARY BOLLARDS
 - TEMPORARY PENCIL BOLLARDS
 - PROPOSED INSITU DROPPED KERB TYPE K1-0mm (SPEC APPENDIX 11/1)
 - PROPOSED INSITU TRANSITION FROM ADJACENT KERB TYPES (SPEC APPENDIX 11/1)
 - PROPOSED BUFF TACTILE PAVING
 - PROPOSED ROAD SIGNAGE

CROSS SECTION C-C (EXISTING)
SCALE 1:100

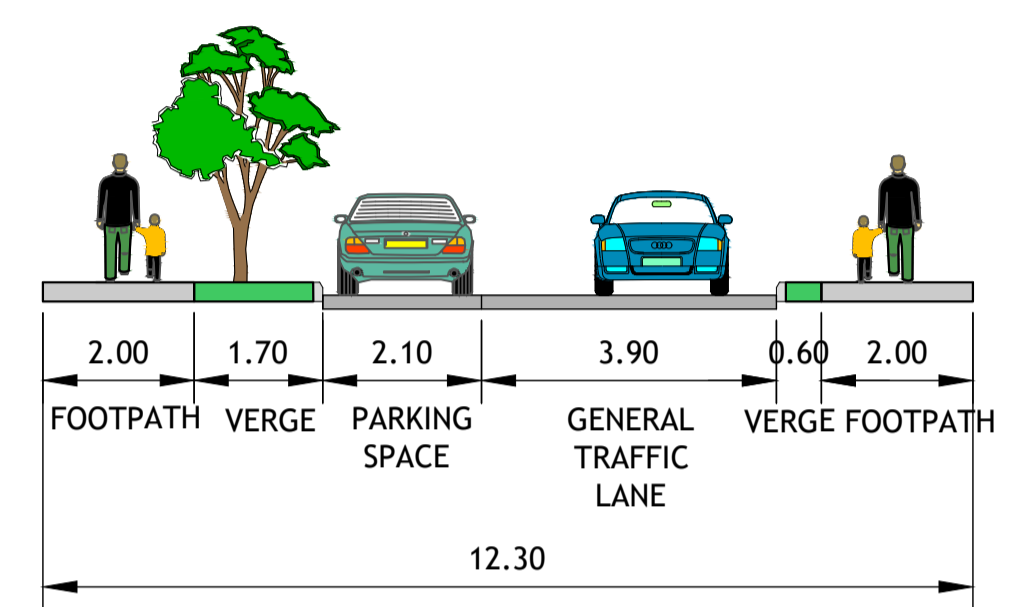

CROSS SECTION C-C (PROPOSED)
SCALE 1:100

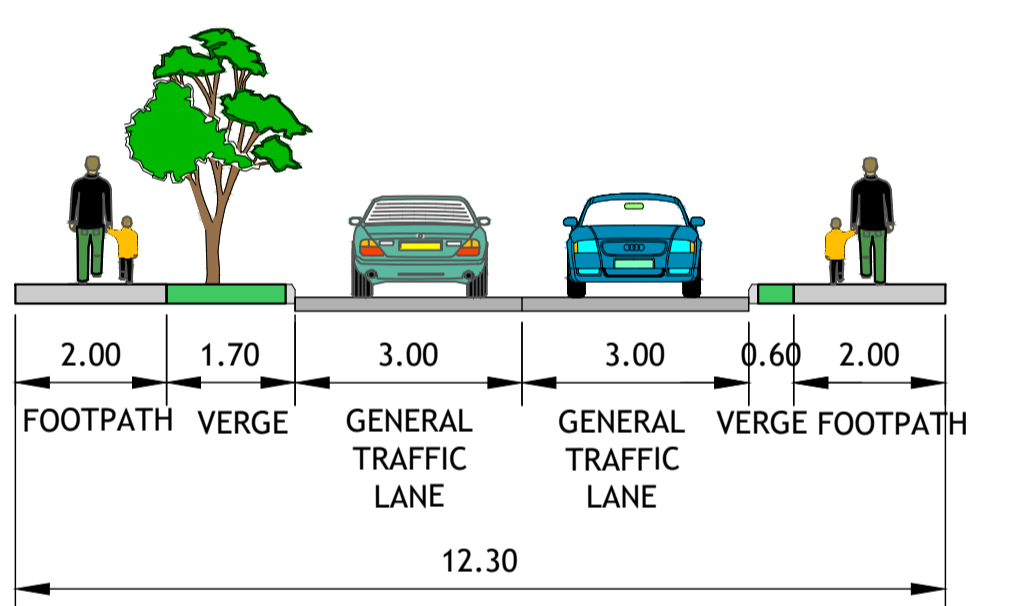

rev	date	description	by	chkd.
0	03/04/2024	PUBLIC CONSULTATION (FOR REVIEW)	KK	NCD

STATUS CODES
 purpose acceptance
 P1 - INFORMATION S - ISSUED

DBFL Consulting Engineers
 Civil, Structural & Transportation Engineering
 www.dbfl.ie

DUBLIN OFFICE: Omrod House, Upper Omrod Quay, Dublin 7, D07 W074
 PHONE: +353 1 400 4000
 CORK OFFICE: 14 South Mall, Cork, T12 CT91
 PHONE: +353 21 2024538
 WATERFORD OFFICE: Suite 10 The Atrium, Maritime Gate, Canada Street, Waterford, X91 W028
 PHONE: +353 51 309 500
 GALWAY OFFICE: Coppen House, 7 Eyre Square, Galway, H91 YN08
 PHONE: +353 91 20 20 00

project ref.
 SEATOWN ROAD CLOSURE

drawing title
 GENERAL ARRANGEMENT SHEET 2

client
 FINGAL COUNTY COUNCIL

designed by	author	scale	sheet size
NCD	KK	AS SHOWN	A1
drawing no.	revision		
240036-X-0100-Z00-DTM-SK-DBFL-CE-1202	0		