

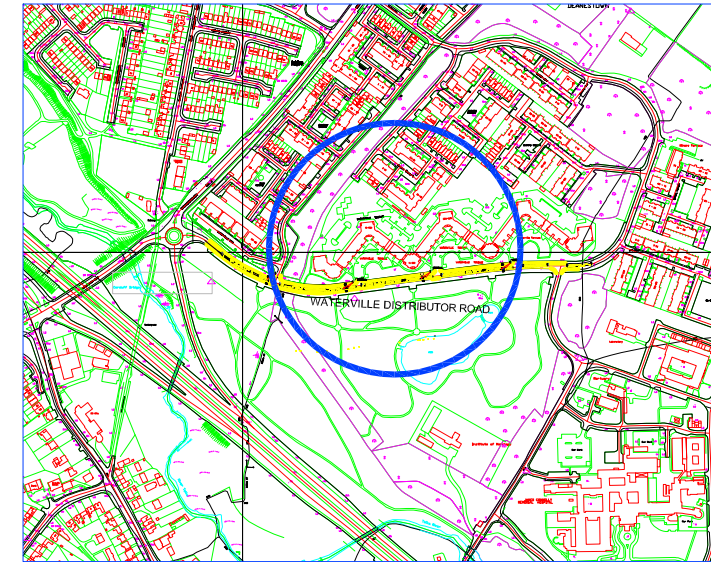
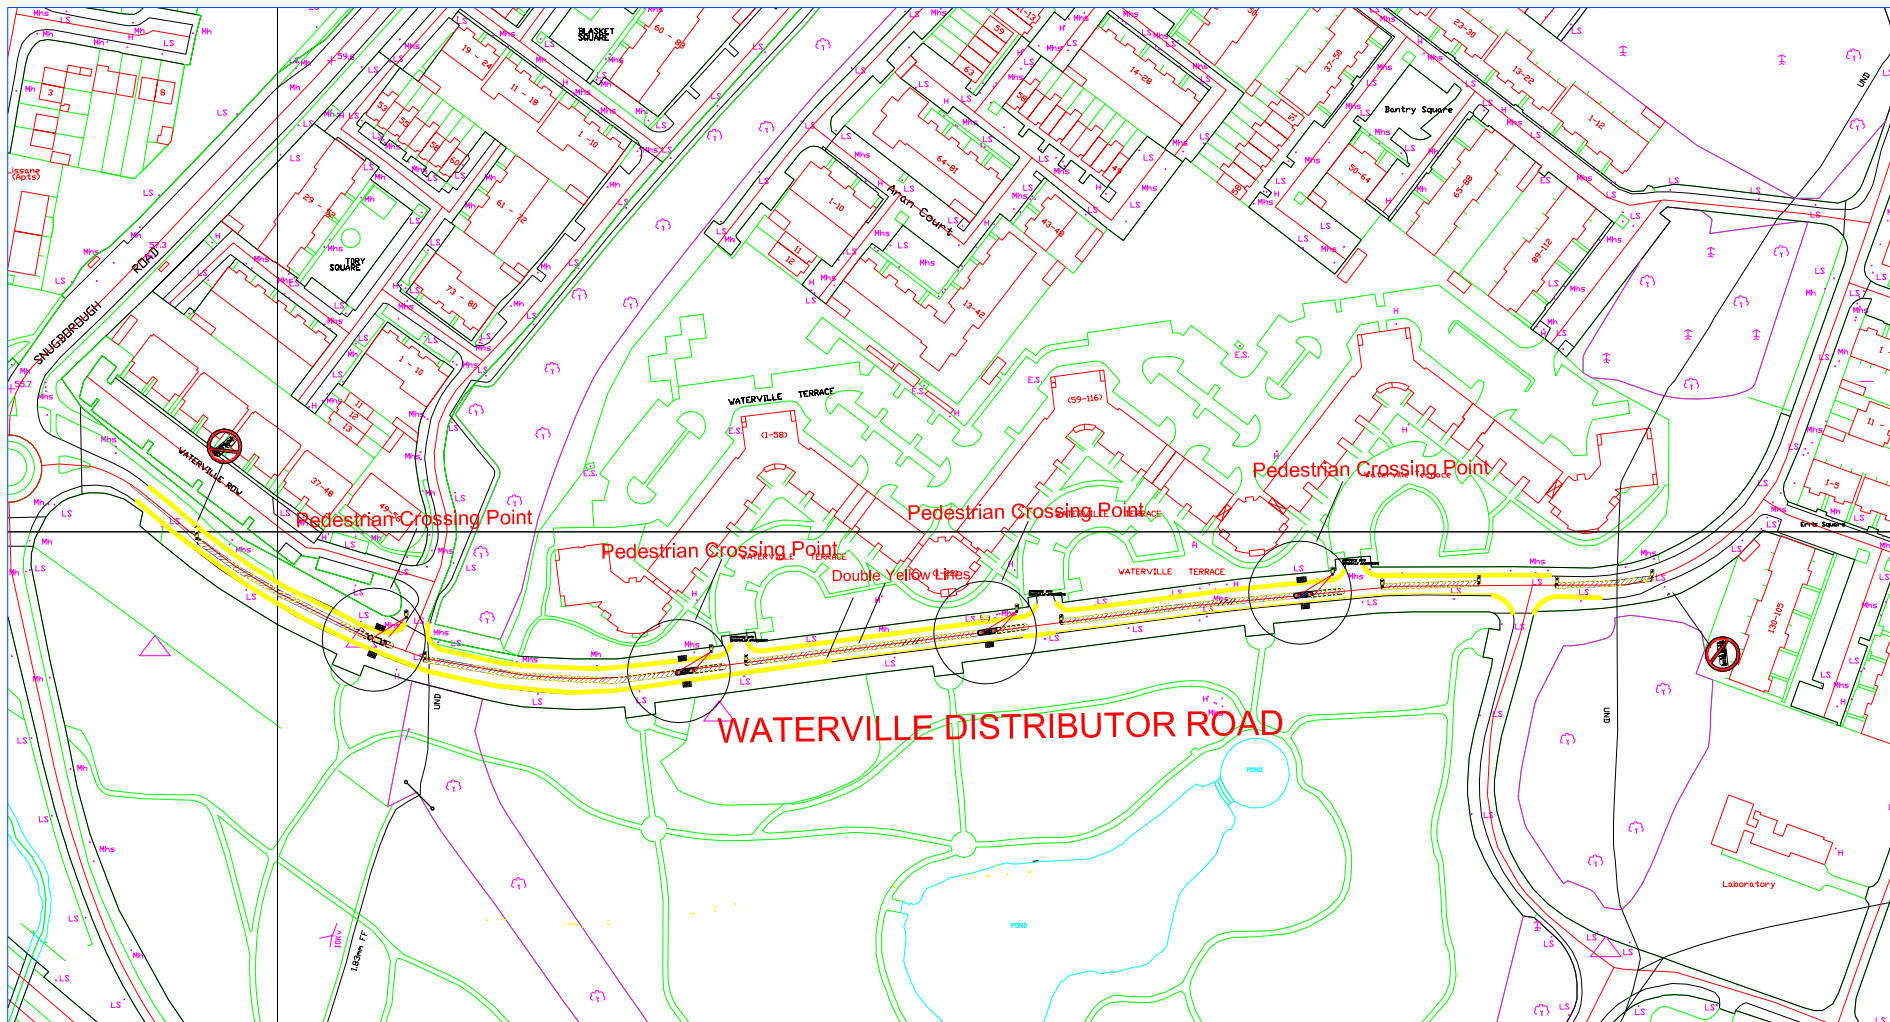


# Proposed Traffic Calming - Waterville Distributor Road Mulhuddart, Dublin 15

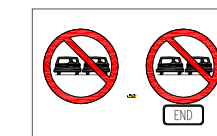

KEY PLAN

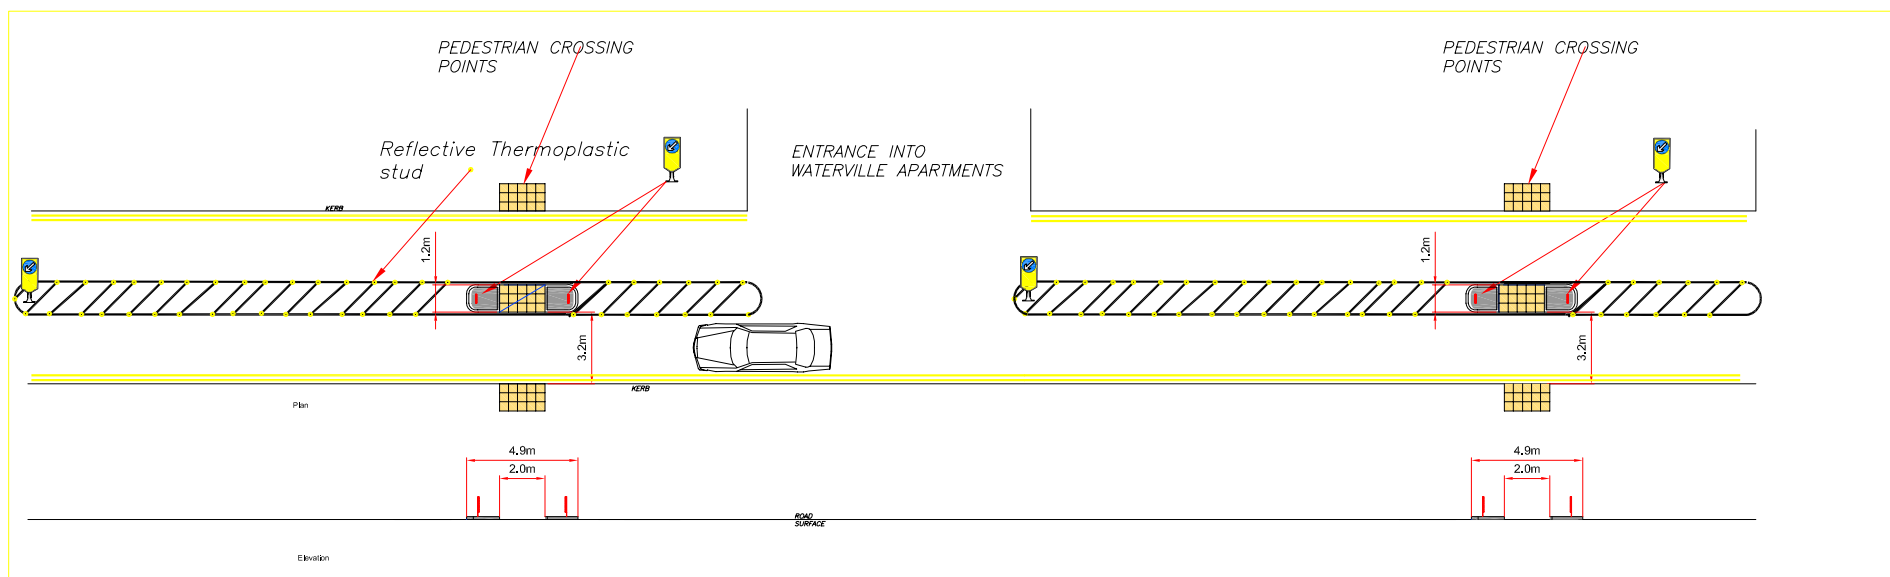

PROPOSED SIGNAGE

- NOTES:**
1. ALL SIGNING AND LINING SHOWN IS INDICATIVE AND TO BE CONFIRMED BY THE ENGINEER ON SITE.
  2. ALL SIGNAGE TO BE IN ACCORDANCE WITH THE 'TRAFFIC SIGNS MANUAL'.

FINGAL COUNTY COUNCIL  
Comhairle Contae Fhine Gall



Ethna Felten,  
Director of Services, Operations.  
Liam Coughlan  
Senior Engineer, Operations.

Title: PROPOSED TRAFFIC CALMING FOR  
WATERVILLE DISTRIBUTOR ROAD,  
MULHUDDART, DUBLIN 15.

Drawn: NR	Scale: NTS
Checked: NR	Date: April 2016
Approved: LC	Proj. No: Waterville-TC05-2016
	Rev: 1