



Public Display - Traffic Calming - Strand Road, Sutton

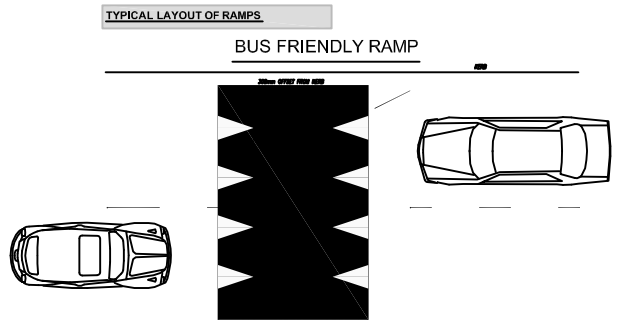

- LEGEND:**
- PROPOSED TRAFFIC CALMING RAMP
 - EXISTING LIGHTING COLUMN

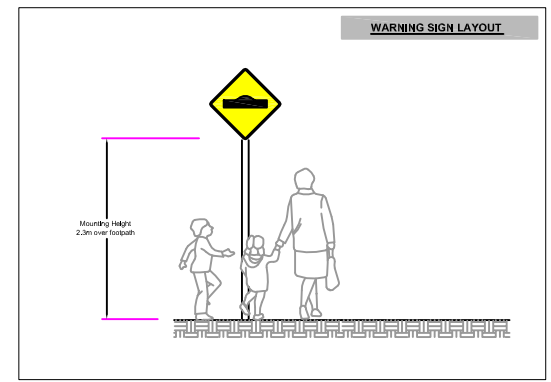

DRAFT

PUBLIC DISPLAY

Comhairle Contae Fhine Gall
Fingal County Council

Operations Department Roinn na nOibríochtaí
 Grove Road, Blanchardstown, Dublin 15. Bialann Oibríochtaí, Beirneán Oibríochtaí, Bialann Clárú 15

Phone No: 01905000
 Email: map@fingal.ie

ETHNA FELTEN
 DIRECTOR OF SERVICES,
 OPERATIONS DEPARTMENT.

Title:
**PROPOSED TRAFFIC CALMING MEASURES,
 STRAND ROAD, SUTTON**

Drawn: SDC	Scale: Not to Scale
Checked: PK	Date: April 2016
Approved: LC	Org. No: SUTTON\TC001\01
	Rev: