
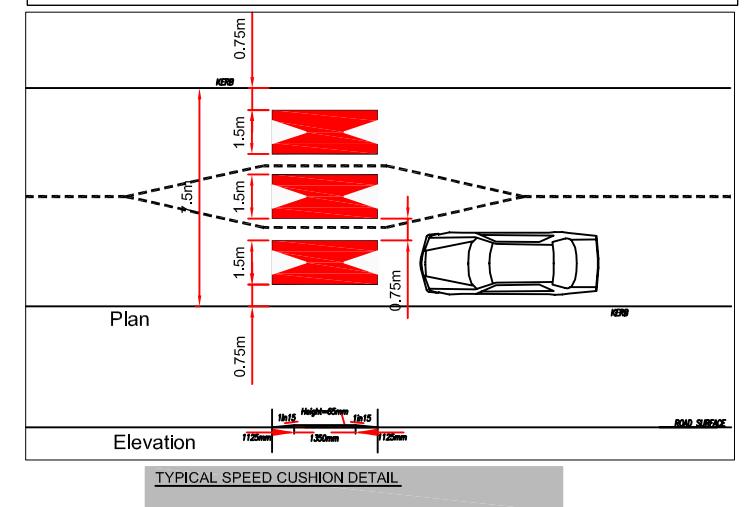
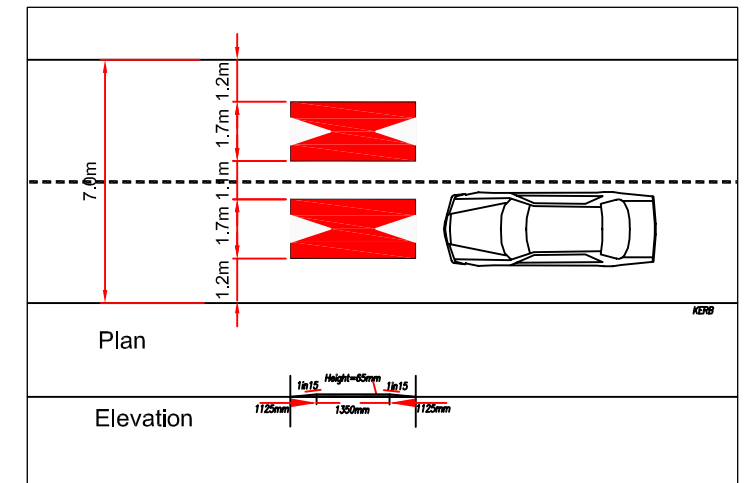


Proposed Traffic Calming - Church Road, Mulhuddart

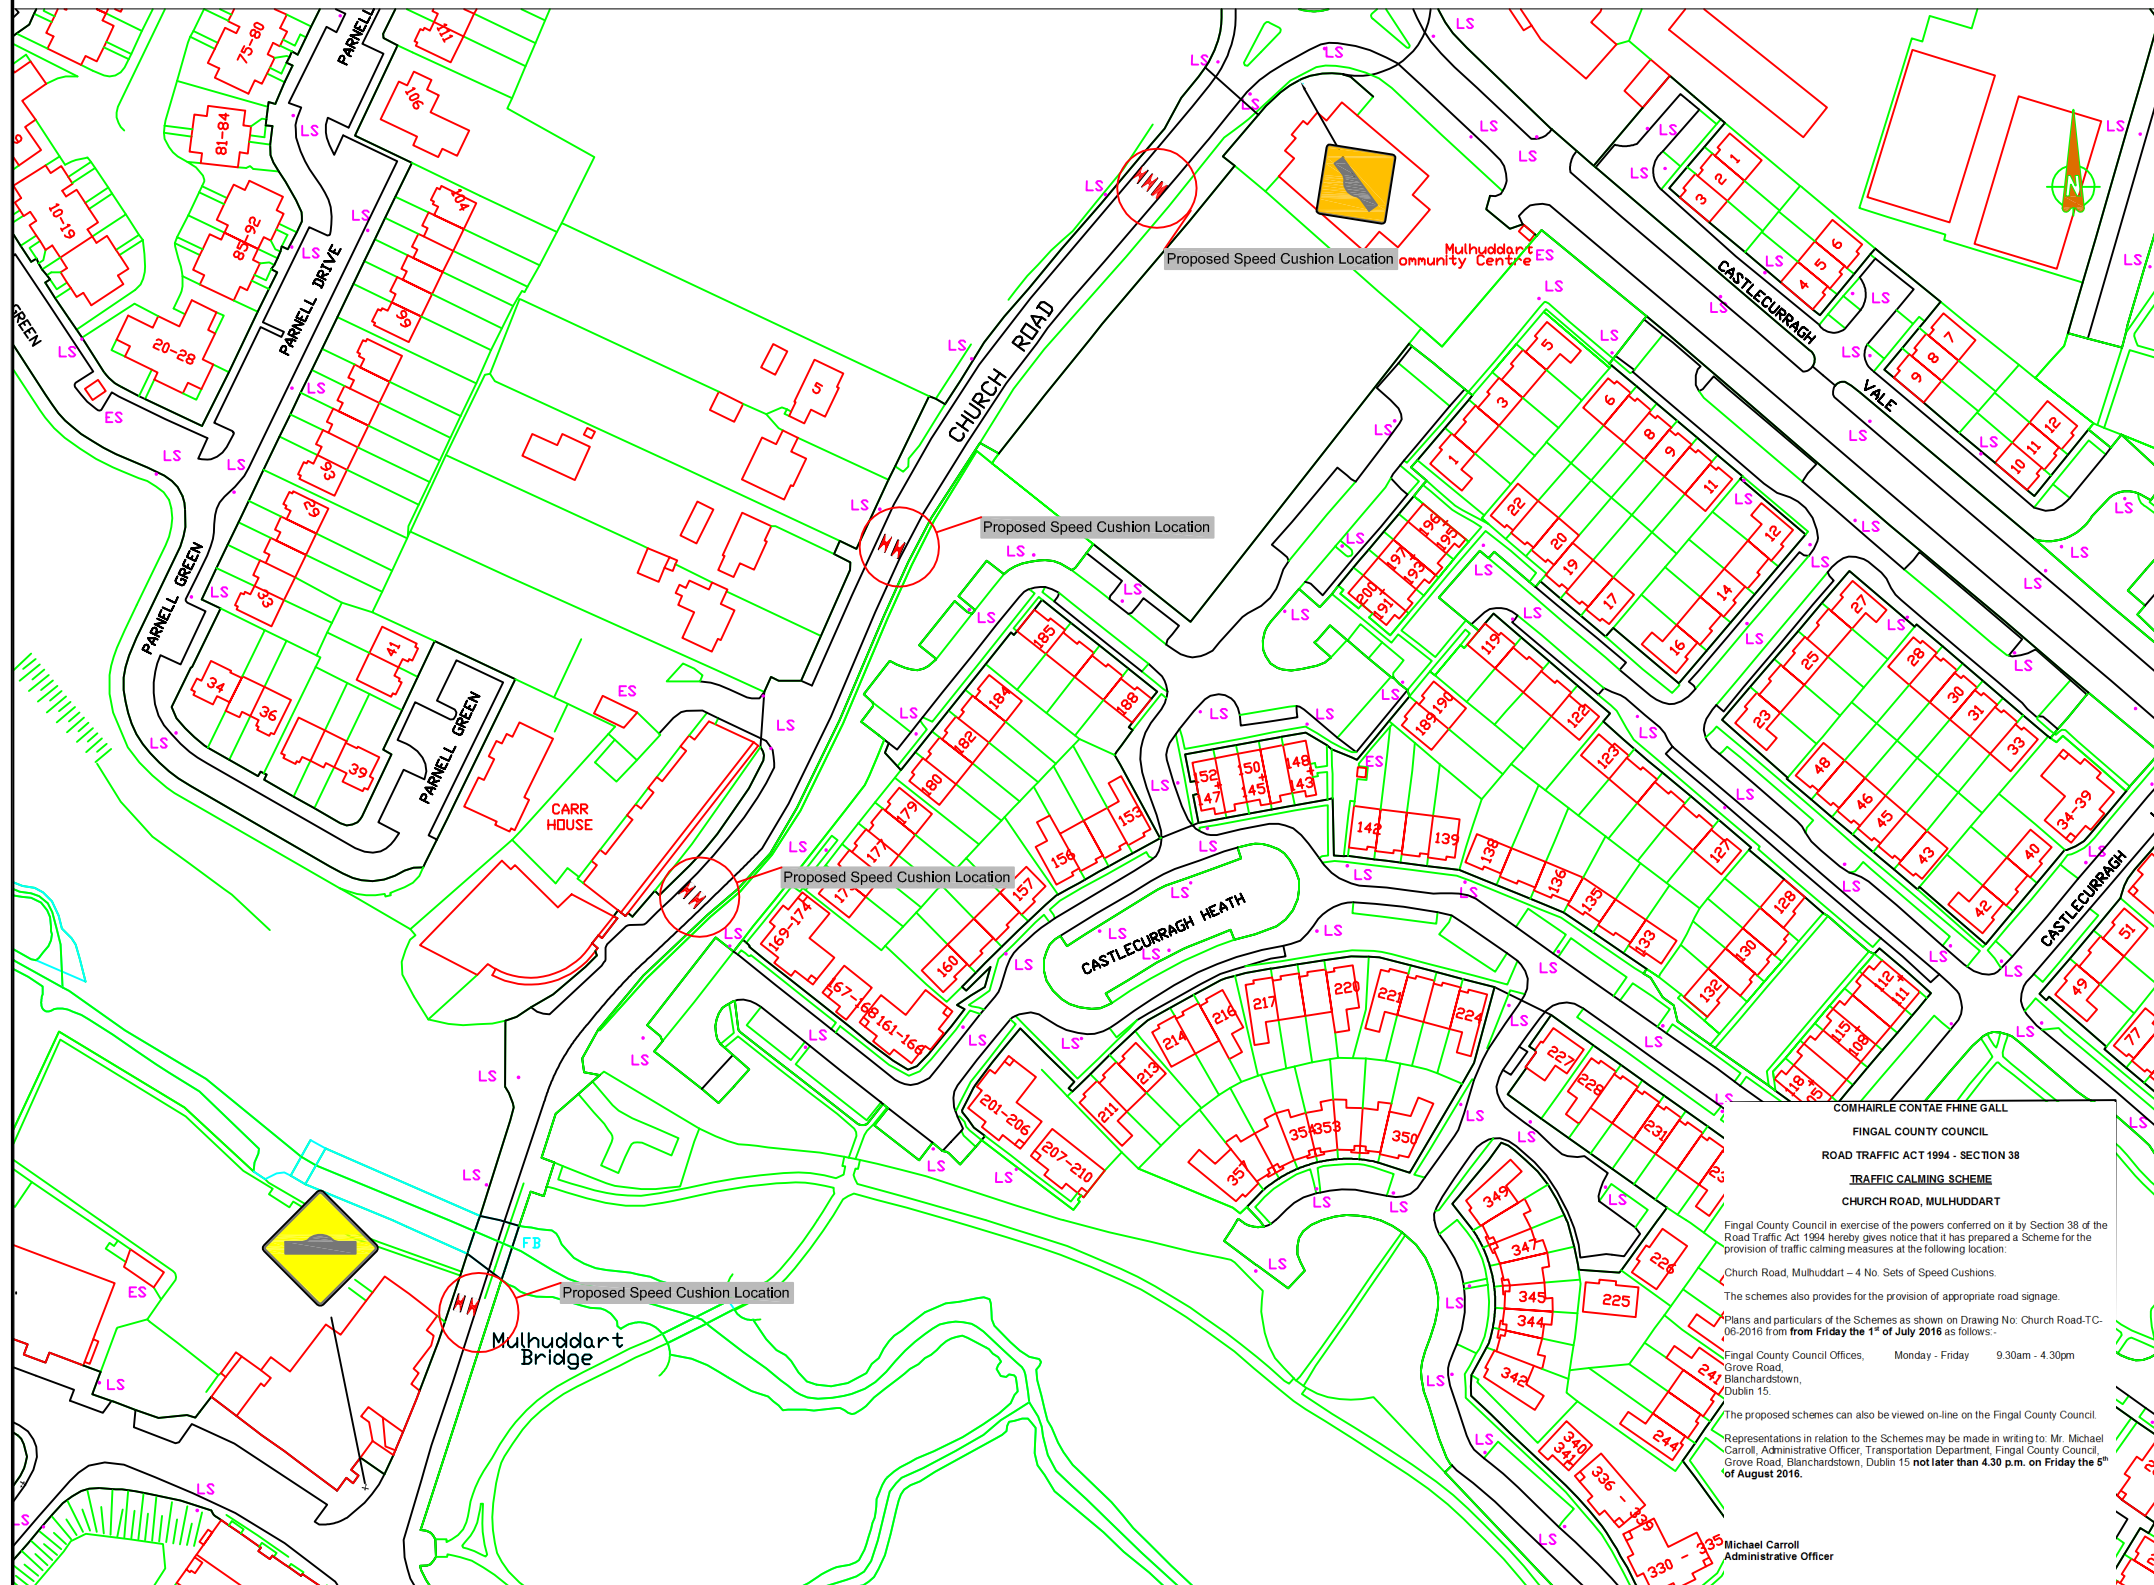

COMHAIRLE CONTAE FHINE GALL
 FINGAL COUNTY COUNCIL
 ROAD TRAFFIC ACT 1994 - SECTION 38
TRAFFIC CALMING SCHEME
 CHURCH ROAD, MULHUDDART

Fingal County Council in exercise of the powers conferred on it by Section 38 of the Road Traffic Act 1994 hereby gives notice that it has prepared a Scheme for the provision of traffic calming measures at the following location:

Church Road, Mulhuddart - 4 No. Sets of Speed Cushions.

The schemes also provides for the provision of appropriate road signage.

Plans and particulars of the Schemes as shown on Drawing No: Church Road-TC-06-2016 from Friday the 1st of July 2016 as follows:-

Fingal County Council Offices, Monday - Friday 9.30am - 4.30pm
 Grove Road, Blanchardstown, Dublin 15.

The proposed schemes can also be viewed on-line on the Fingal County Council website.

Representations in relation to the Schemes may be made in writing to: Mr. Michael Carroll, Administrative Officer, Transportation Department, Fingal County Council, Grove Road, Blanchardstown, Dublin 15 not later than 4.30 p.m. on Friday the 5th of August 2016.

Michael Carroll
 Administrative Officer

PUBLIC DISPLAY

FINGAL COUNTY COUNCIL
 Comhairle Contae Fhine Gall

Operations Department Roinn na nOibríochtaí
 Grove Road, Blanchardstown, Dublin 15 Bialógaí na nOibríochtaí, Bóthar an Gháinín, Bialógaí na nOibríochtaí, Bialógaí na nOibríochtaí

Phone No: 8906999
 Email: road@fingal.ie

Ethna Felten,
 Director of Services, Operations.
 Liam Coughlan,
 Senior Engineer, Operations

Title:
PROPOSED TRAFFIC CALMING MEASURES
CHURCH ROAD, MULHUDDART
PROPOSED SPEED CUSHIONS

Drawn: NR	Scale: NTS
Checked: NR	Date: June 2016
Approved:	Drg. No: Church Road-TC-06-2016