

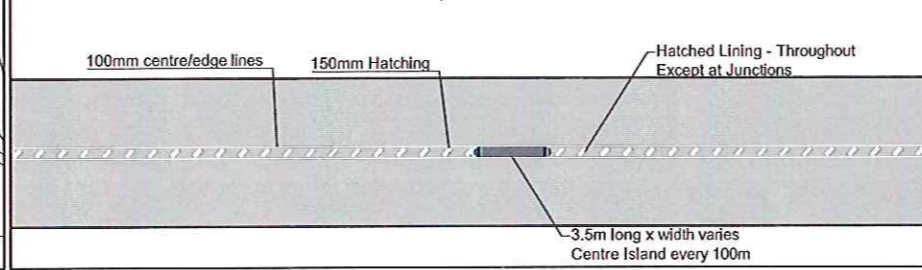
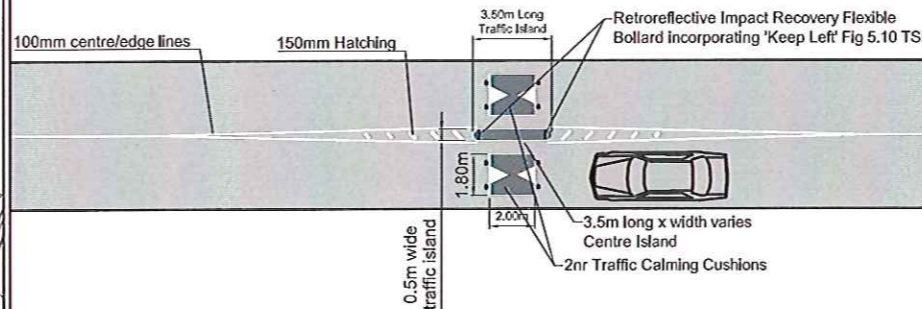


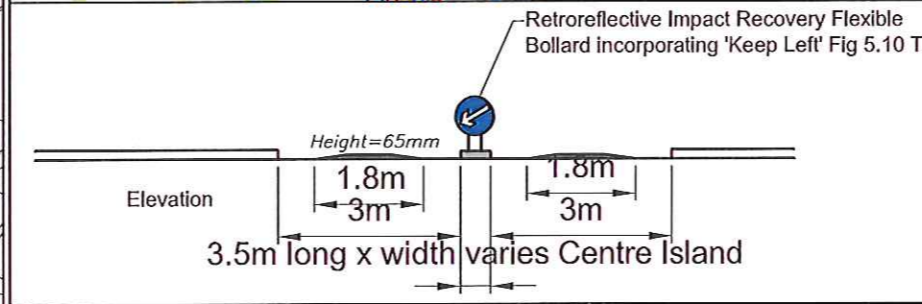

# PROPOSED TRAFFIC CALMING SCHEME - HOLLYSTOWN, CO.DUBLIN.

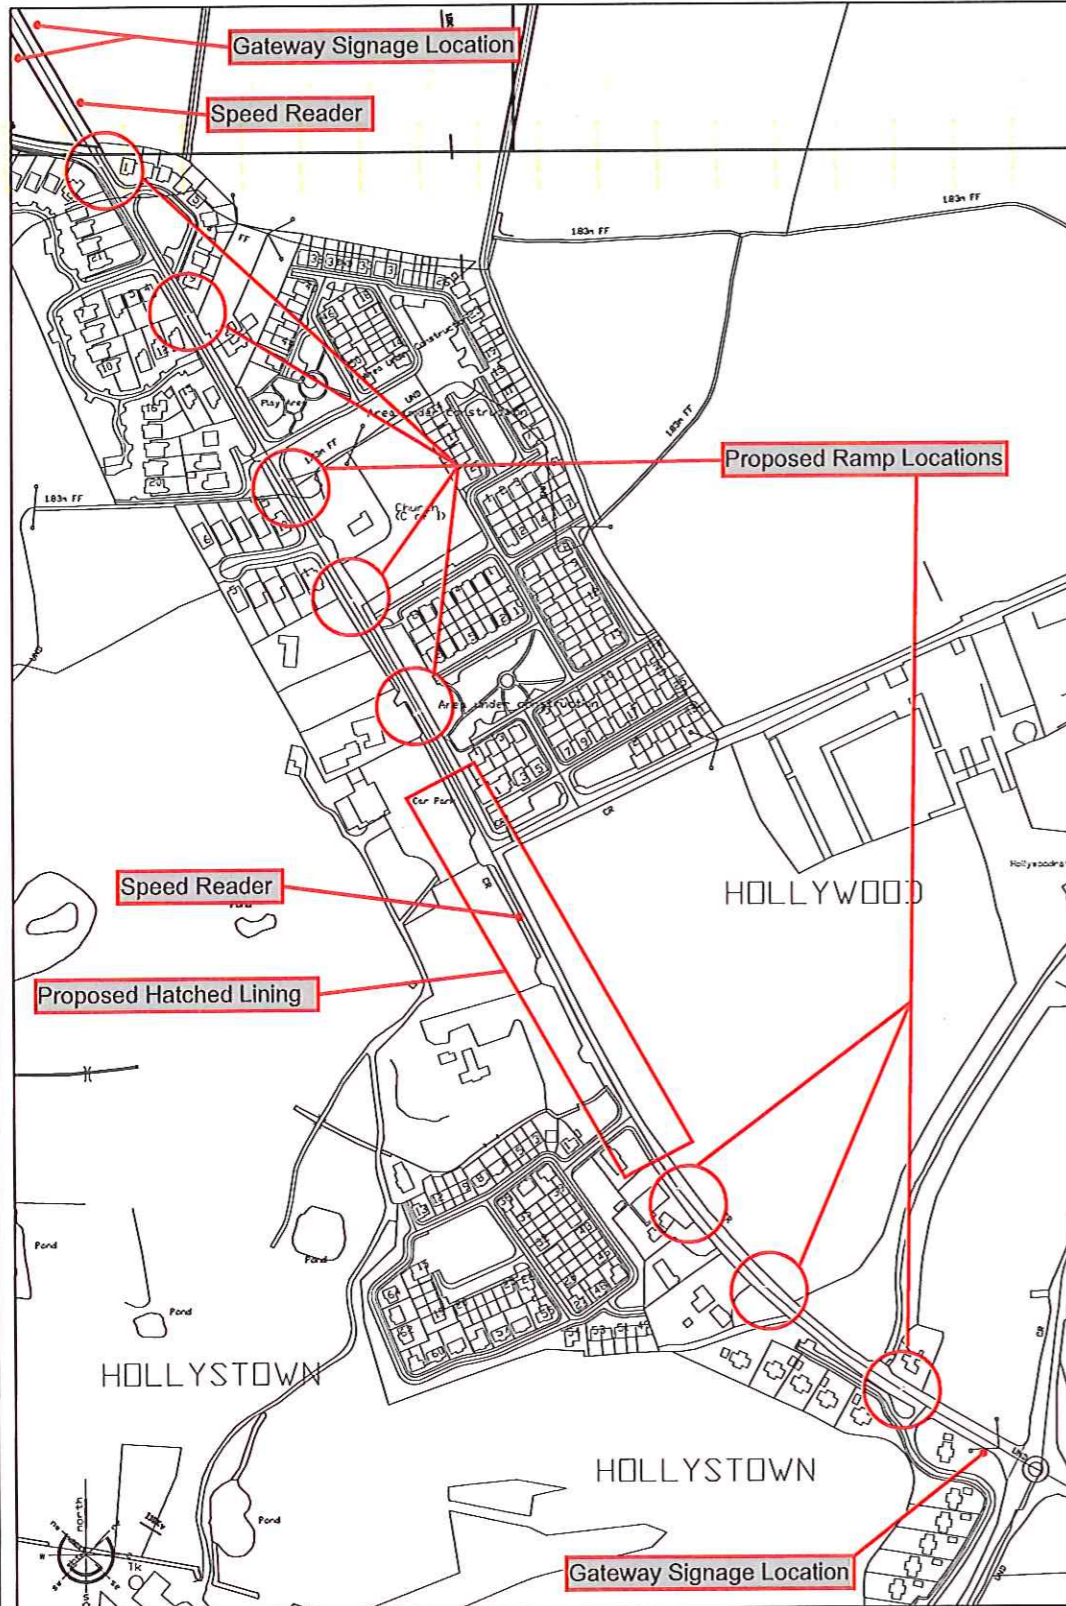

COMHAIRLE CONTAE FHINE GALL  
FINGAL COUNTY COUNCIL  
ROAD TRAFFIC ACT 1994 - SECTION 38  
TRAFFIC CALMING SCHEME  
RATOATH ROAD, HOLLYSTOWN, DUBLIN 15.

Fingal County Council in exercise of the powers conferred on it by Section 38 of the Road Traffic Act 1994 hereby gives notice that it has prepared a Scheme for the provision of traffic calming measures at the following location:

Ratoath Road, Hollystown, Dublin 15 – 8 No. Sets of Traffic Speed Cushions and Islands.

The schemes also provides for the provision of appropriate gateway and road signage.



Plans and particulars of the Scheme as shown on Drawing No: Hollystown-TC-0004-2017 from Friday the 31<sup>st</sup> of March 2017 as follows:-

Fingal County Council Offices, Monday - Friday 9.30am - 4.30pm  
Grove Road,  
Blanchardstown,  
Dublin 15.

The proposed schemes can also be viewed on-line on the Fingal County Council website at:  
<https://consult.fingal.ie/en/browse>

Representations in relation to the Schemes may be made in writing to: Mr. Michael Carroll, Administrative Officer, Transportation Department, Fingal County Council, Grove Road, Blanchardstown, Dublin 15 not later than 4.30 p.m. on Friday the 5<sup>th</sup> of May 2017.

Michael Carroll  
Administrative Officer

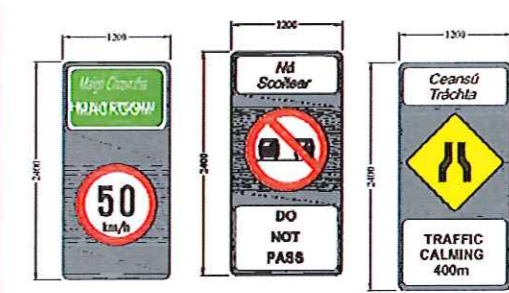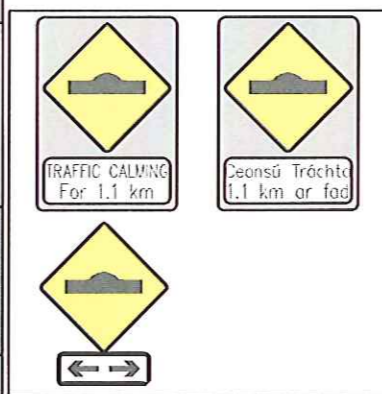

Site Layout  
Not to Scale

Traffic Calming Plans  
Not to Scale

Road Signage  
Not to Scale

Gateway Signage  
Not to Scale

No.	DATE	REVISION

SCALE:-	NTS
DATE:-	March 2017
DRAWN:-	COF

PROJECT TITLE:	TRAFFIC MANAGEMENT SCHEME 2017
DRAWING TITLE	TRAFFIC CALMING - HOLLYSTOWN, CO. DUBLIN.
SENIOR ENGINEER:	Liam Coughlan
PROJECT ENGINEERS	Naomi Rooney

DRAWING. NO:  
HOLLYSTOWN-TC004-2017