


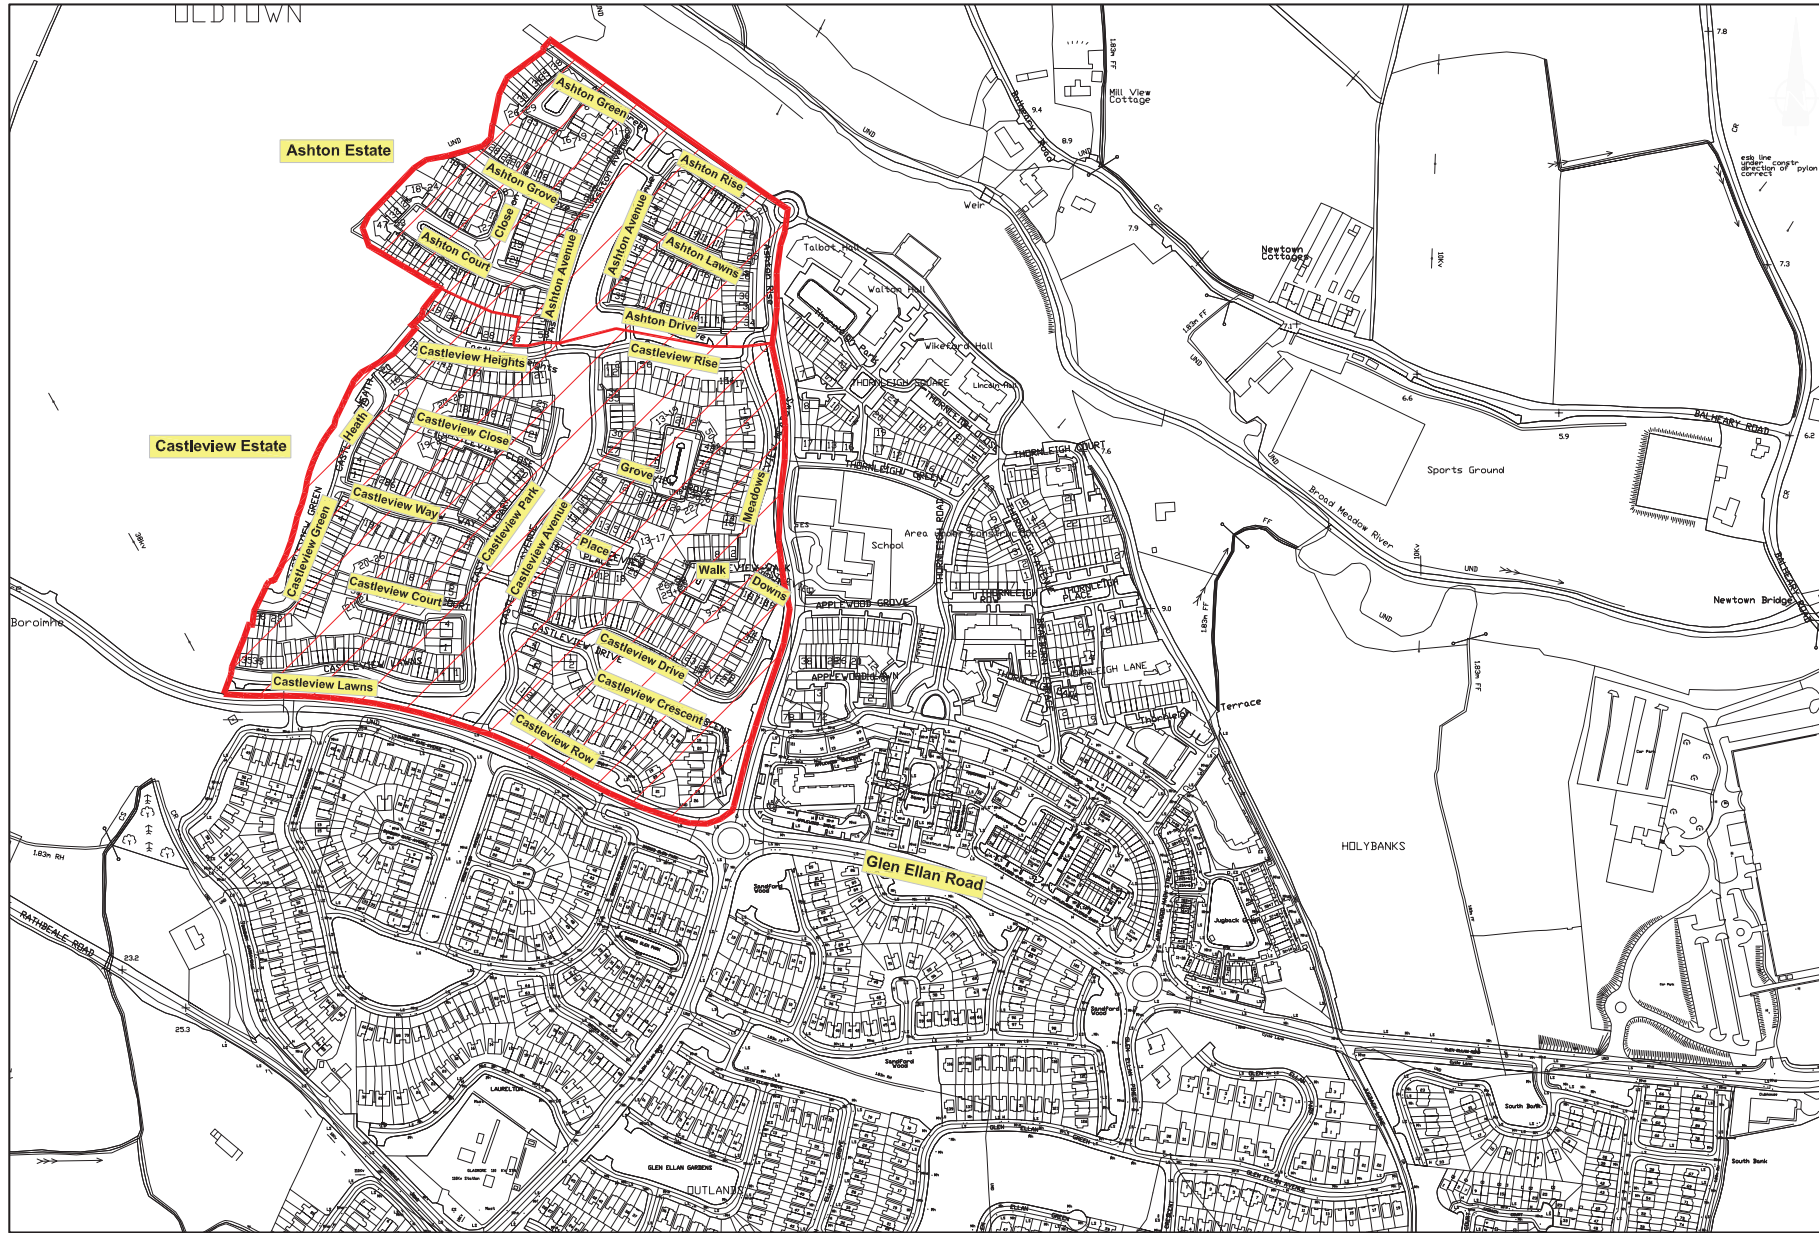

# PROPOSED 30km/h SPEED LIMITS - CASTLEVIEW & ASHTON ESTATES, SWORDS, CO. DUBLIN.



TYPICAL SIGNAGE LAYOUT



LEGEND

-Proposed Residential and Housing Estate 'Slow Zone' - Speed Limit 30km/h



No.	DATE	REVISION

SCALE:- NTS

DATE:- MAY 2017

DRAWN:- COF

PROJECT TITLE: 30km/h SPEED LIMIT

DRAWING TITLE CASTLEVIEW & ASHTON ESTATES, SWORDS, CO.DUBLIN.

SENIOR ENGINEER:  
Colm Keenan

PROJECT ENGINEERS  
COLUM GALLAGHER

DRAWING. NO:

30km/h-2017-SPL-1-001