

NOTES:

- Traffic Management to comply with Chapter 8 of the "Traffic Signs manual" and "Guidance for the control and Management of Traffic at Road Works".
- Diversion Route must be completed with an "End Detour" sign to inform motorists and cyclists that the diversion is over.
- A pedestrian walkway of 1.2m minimum width will be maintained at all times, when an existing footpath is obstructed by works.
- Barrier off all works areas at all times.
- Lane Closure Board will be placed at beginning of Longitudinal Safety Zone.
- Minimum height of cones to be 750mm.
- Bus Stops affected by works on Forest Road, are to be relocated to a suitable location.

LEGEND:

DIVERSION ROUTE  
ROAD CLOSURE



000	07/03/17	Tender TMP	LC	NC
Rev	Date	Description	By	Chkd.

GMC CIVIL AND MECHANICAL  
ENGINEERING LTD  
MILLENNIUM BUSINESS PARK  
CAPPAGH ROAD  
BALLYCOOLIN  
DUBLIN 11  
TEL: 01 864 9800  
FAX: 01 864 9854




Title  
Swords Traffic Management Plan

Contract  
Swords Watermain Rehabilitation Scheme

Location:  
Forest Road, Swords, Co. Dublin

Drawing No: 002 REV: 000 By: LC Date: 07/03/17

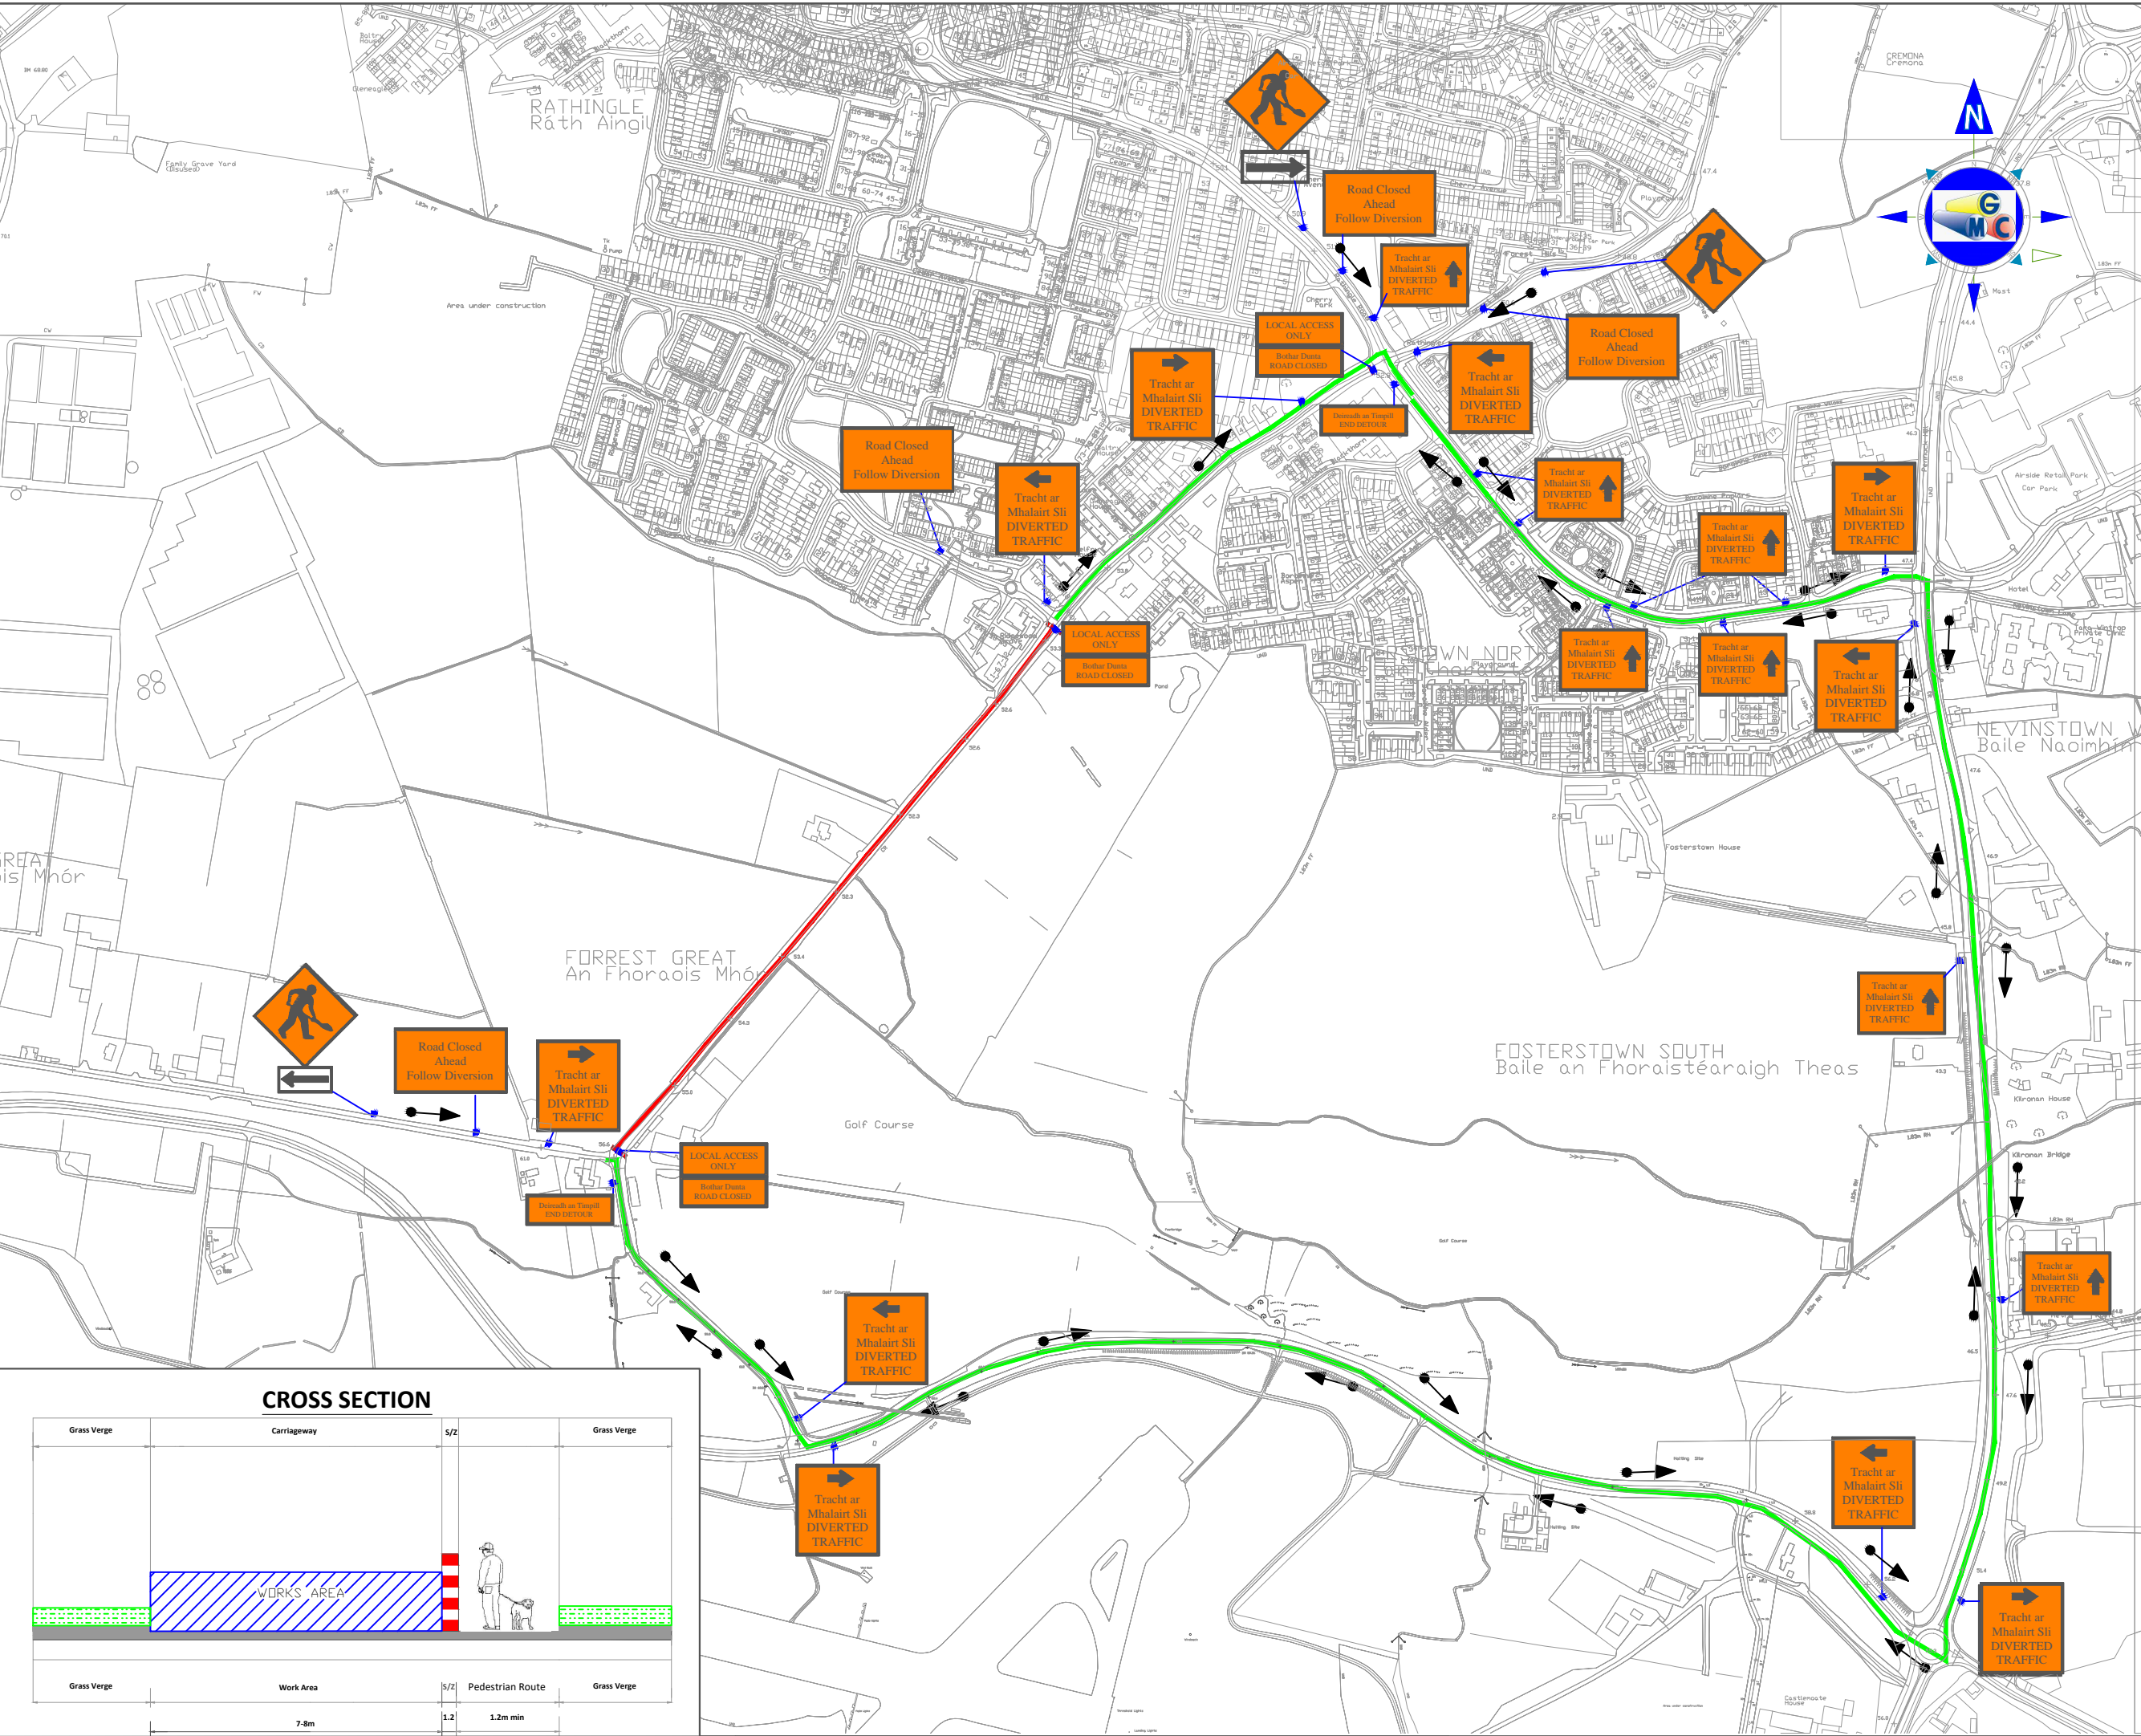

CROSS SECTION

