
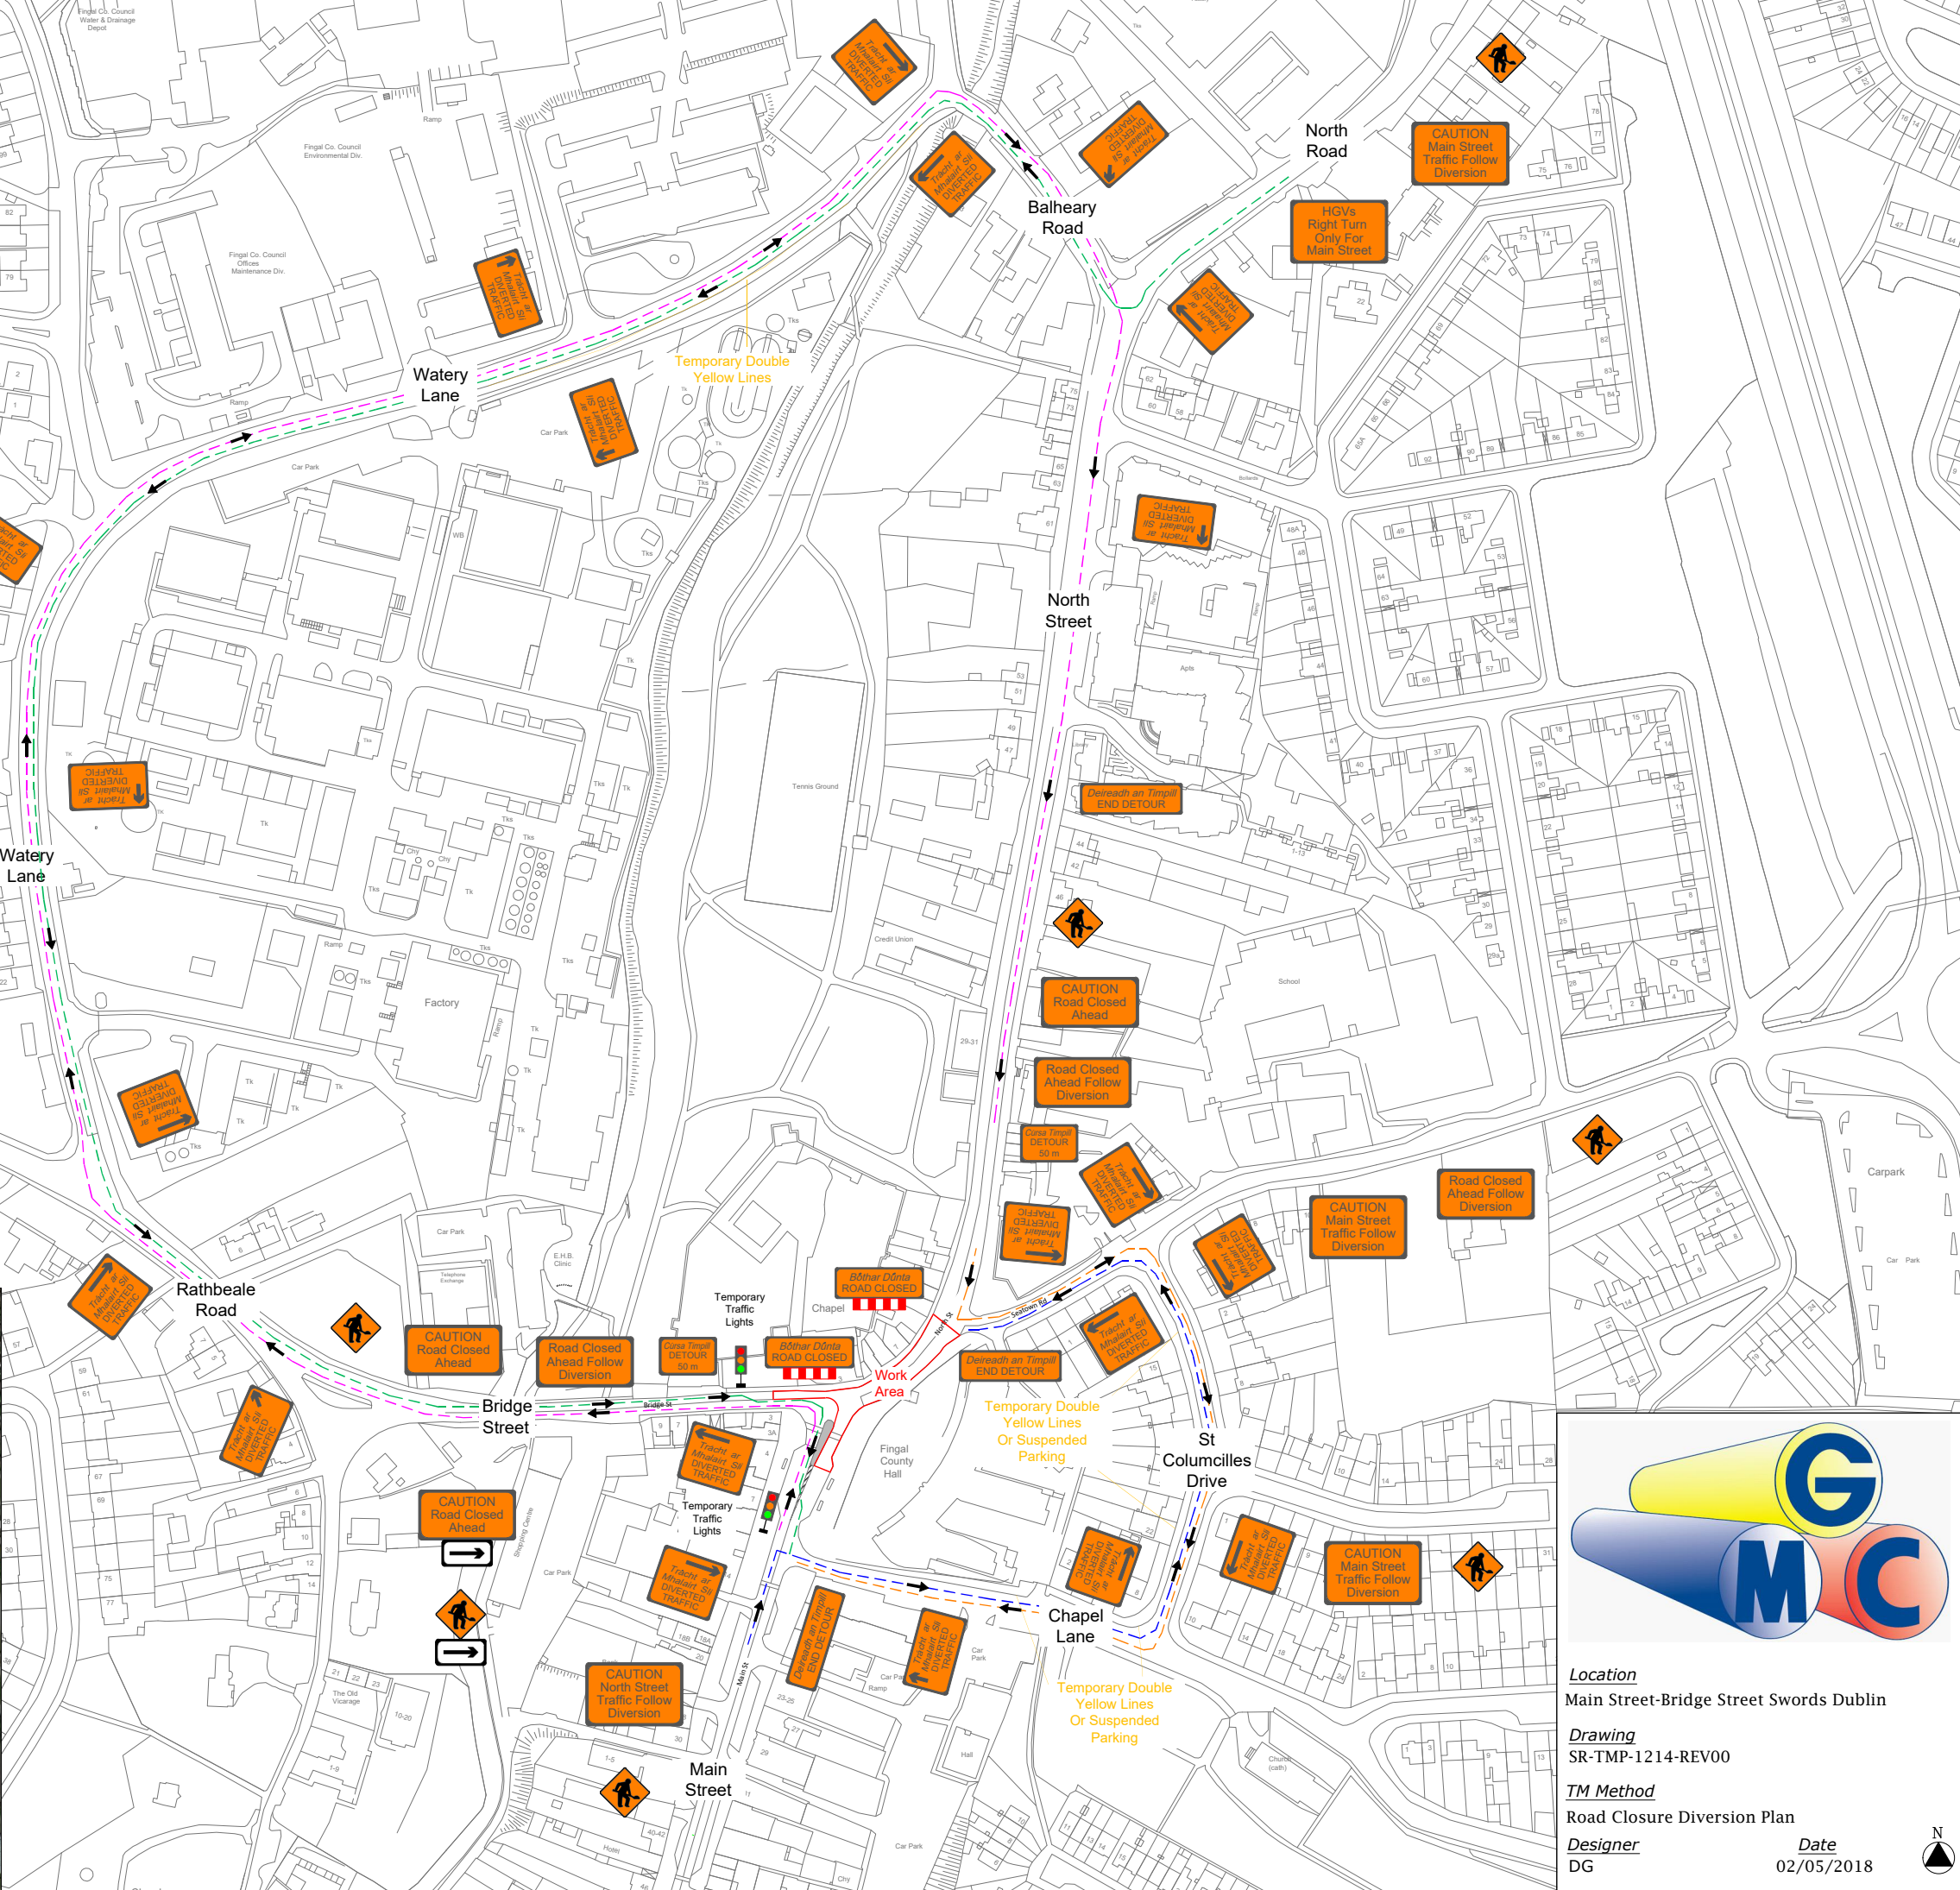


TMP 2 of 2
For Detailed Site Plan See;
TMP SR-TMP-1213-REV00

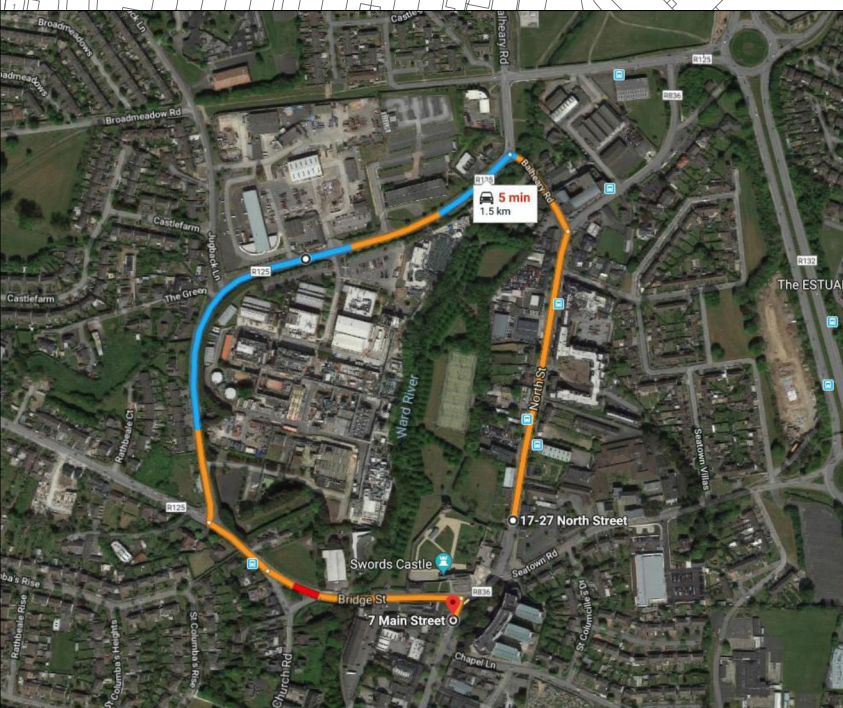

Location
 Main Street-Bridge Street Swords Dublin

Drawing
 SR-TMP-1214-REV00

TM Method
 Road Closure Diversion Plan

Designer
 DG

Date
 02/05/2018

