

Fingal County Council in exercise of the powers conferred under Section 38 of the Road Traffic Act, 1994 and Section 46 of the Public Transport Regulation Act, 2009 hereby gives notice that it has prepared a Scheme for the provision of traffic calming measures at the following locations:

- Coach Road, Balrothery

The scheme includes the provision of traffic calming ramps, appropriate road signage and markings where necessary. Plans and particulars of the Scheme as shown on Drawing Number 2018-PD-TC-015, are available for inspection from Tuesday 17th July to Tuesday 14th August 2018 as follows:-

Location	Day	Opening hours
Fingal County Council, County Hall, Mans Street, Co. Dublin	Monday - Friday	9:00 am - 5:00 pm (4:30 pm, Friday)
Balbriggan Library, George's Square, Balbriggan, Co. Dublin		Check locally for times

The proposed Scheme is also available to view on Fingal County Council's website: <https://consult.fingal.ie/>


Representations in relation to the proposed Scheme may be made in writing to Administrative Officer, Balbriggan Swords Operations, Fingal County Council, Grove Road, Blanchardstown, Dublin 15 or email BalSwordOps@fingal.ie to be received no later than 4:30 pm on Tuesday 14th August 2018.

**Administrative Officer
 Balbriggan Swords Operations
 Dated: Tuesday 17th July 2018**

All comments, including the names of those making comments, submitted to the Council in regard to this Traffic Calming Scheme will form part of the statutory report to be presented to the monthly meeting of Fingal County Council.


Accordingly the statutory report will list the persons or bodies who make submissions or observations with respect to the proposed Traffic Calming Scheme in accordance with the regulations of the Road Traffic Act 1994.

The submissions will also be included in the minutes of that meeting and consequently will appear on the Council's Website. By making a submission the name of individual or bodies will appear on the statutory report and minutes of the meeting.

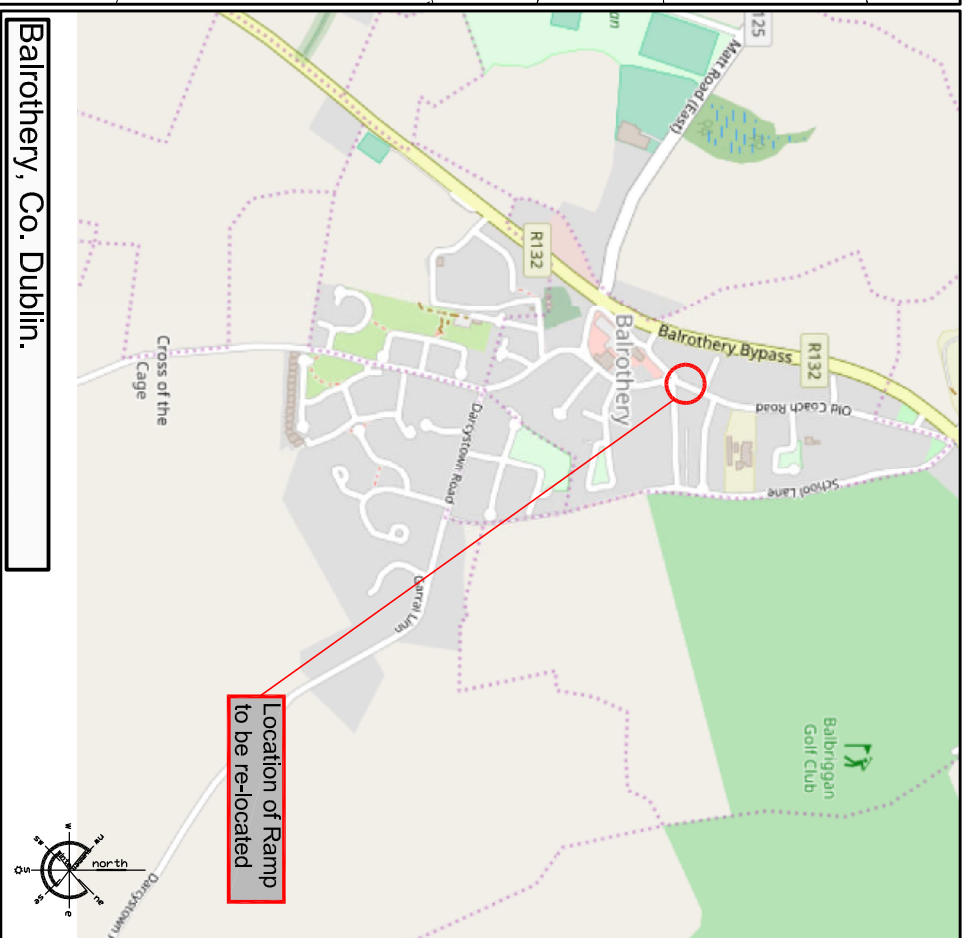


Balrothery, Co. Dublin.


Site Location Map
 Not to Scale

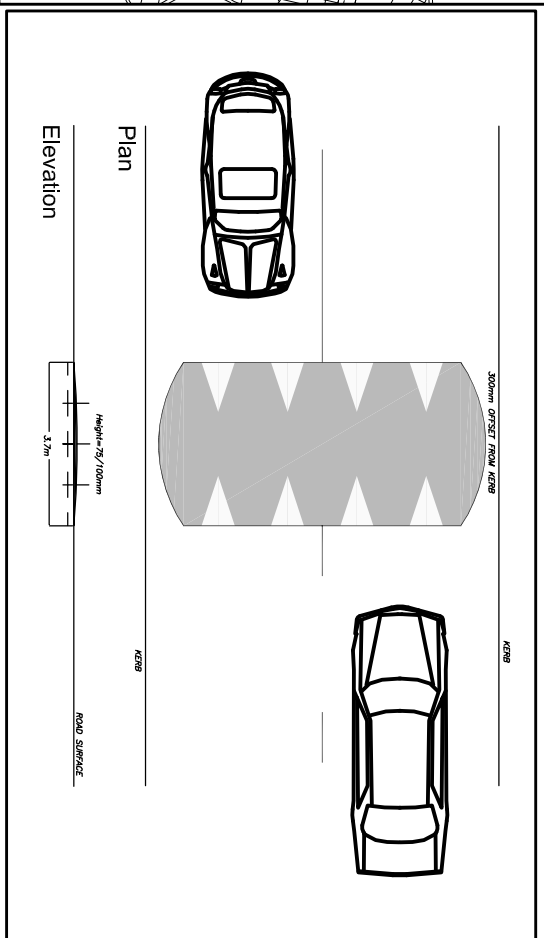

Traffic Calming Ramp
 Not to Scale

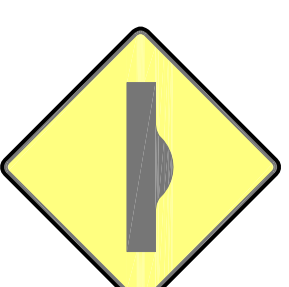

Road Signage
 Not to Scale

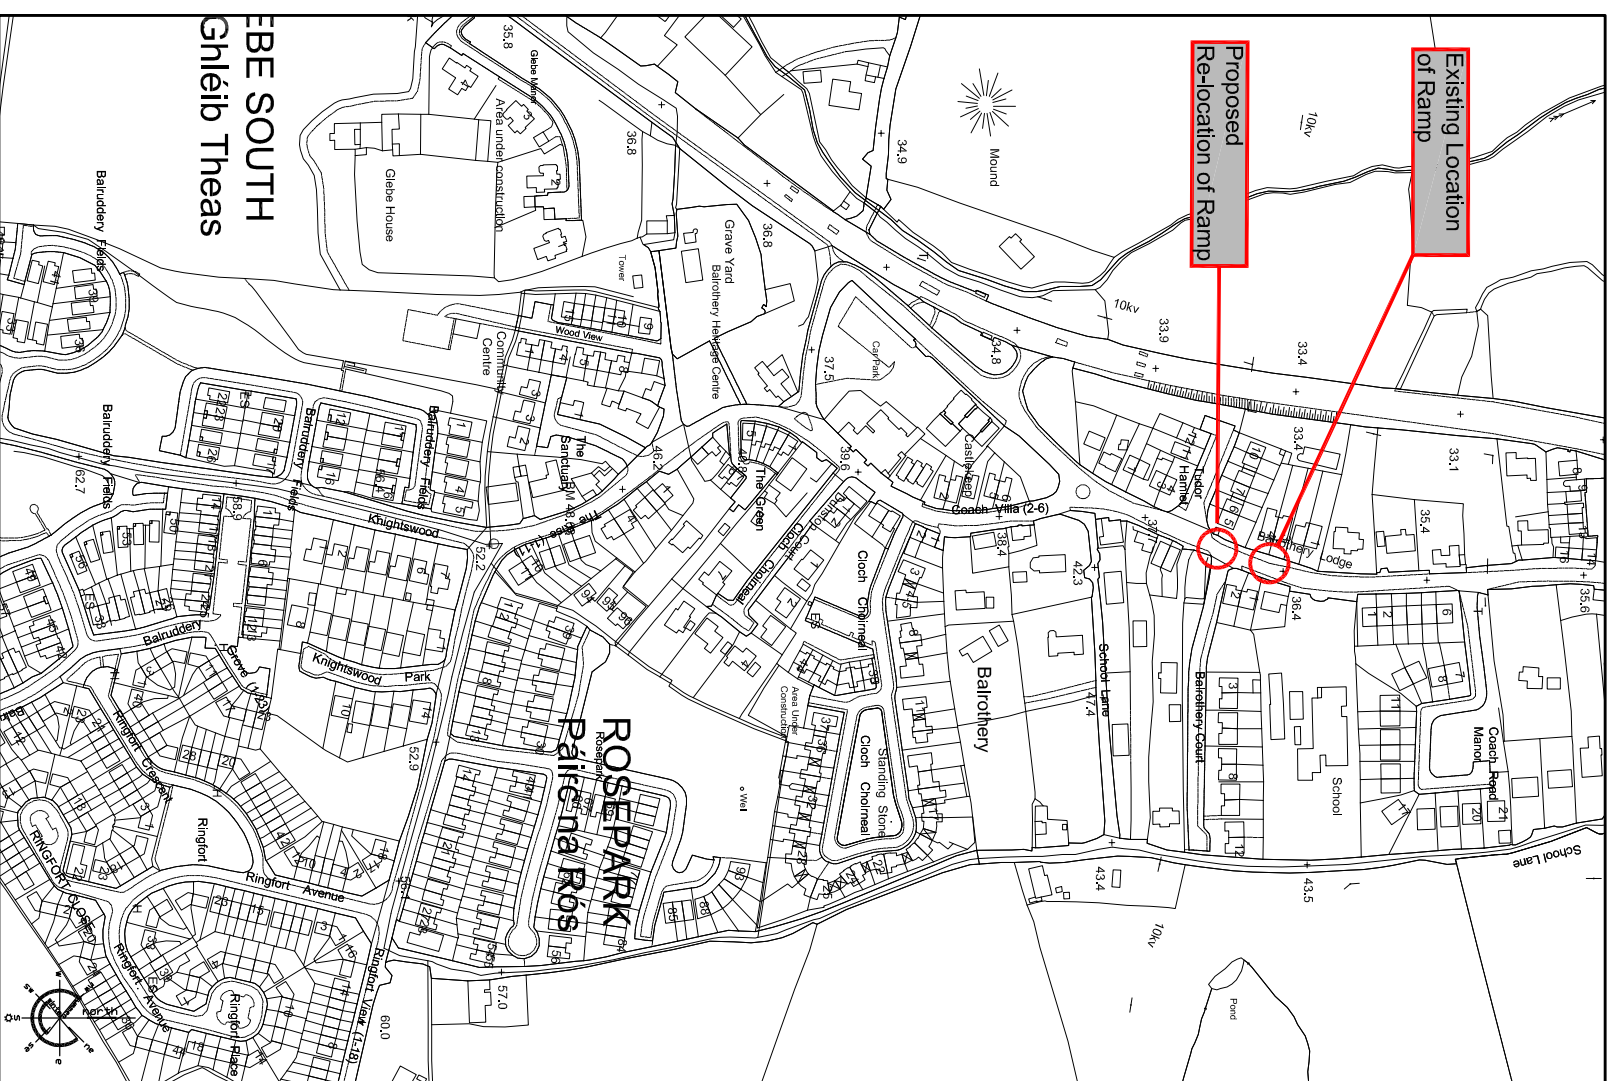

Site Layout
 Not to Scale