

COMHARLE CONTAE FHINE GALL

FINGAL COUNTY COUNCIL

ROAD TRAFFIC ACTS 1993 – 2015

PUBLIC TRANSPORT REGULATION ACT, 2009

TRAFFIC CALMING SCHEME

Portrane Road, Donabate

Fingal County Council in exercise of the powers conferred under Section 38 of the Road Traffic Act, 1994 and Section 46 of the Public Transport Regulation Act, 2009 hereby gives notice that it has prepared a Scheme for the provision of traffic calming measures at the following locations:

- Portrane Road, Donabate

The scheme includes the provision of traffic calming ramps, appropriate road signage and markings where necessary.

Plans and particulars of the Scheme as shown on Drawing Number 2018-PD-TC-016, are available for inspection from Tuesday 17<sup>th</sup> July to Tuesday 14<sup>th</sup> August 2018 as follows:-

Location	Day	Opening Hours
Fingal County Council College Hall, College Street, Swords, Co. Dublin.	Monday - Friday	9:00 am - 5:00 pm (4:30 pm - Friday)
Donabate Portrane Community Library, Community Leisure Centre, Portrane Road, Donabate, Co. Dublin.		Check Locally for Opening Hours Times

The proposed Scheme is also available to view on Fingal County Council's website: <https://consult.fingal.ie/>

Representations in relation to the proposed Scheme may be made in writing to: Administrative Officer, Balbriggan Swords Operations, Fingal County Council, Grove Road, Blanchardstown, Dublin 15 or email [BalSwoOP@fingal.ie](mailto:BalSwoOP@fingal.ie) to be received no later than 4:30 pm on Tuesday 14<sup>th</sup> August 2018.


**Administrative Officer**  
**Balbriggan Swords Operations**

**Dated: Tuesday 17<sup>th</sup> July 2018**

All comments, including the names of those making comments, submitted to the Council in regard to this Traffic Calming Scheme will form part of the statutory report to be presented to the monthly meeting of Fingal County Council.


Accordingly the statutory report will list the persons or bodies who made submissions or observations with respect to the proposed Traffic Calming Scheme in accordance with the regulations of the Road Traffic Act, 1994.

The submissions will also be included in the minutes of that meeting and consequently will appear on the Council's Website. By making a submission the name of individual or bodies will appear on the statutory report and minutes of the meeting.

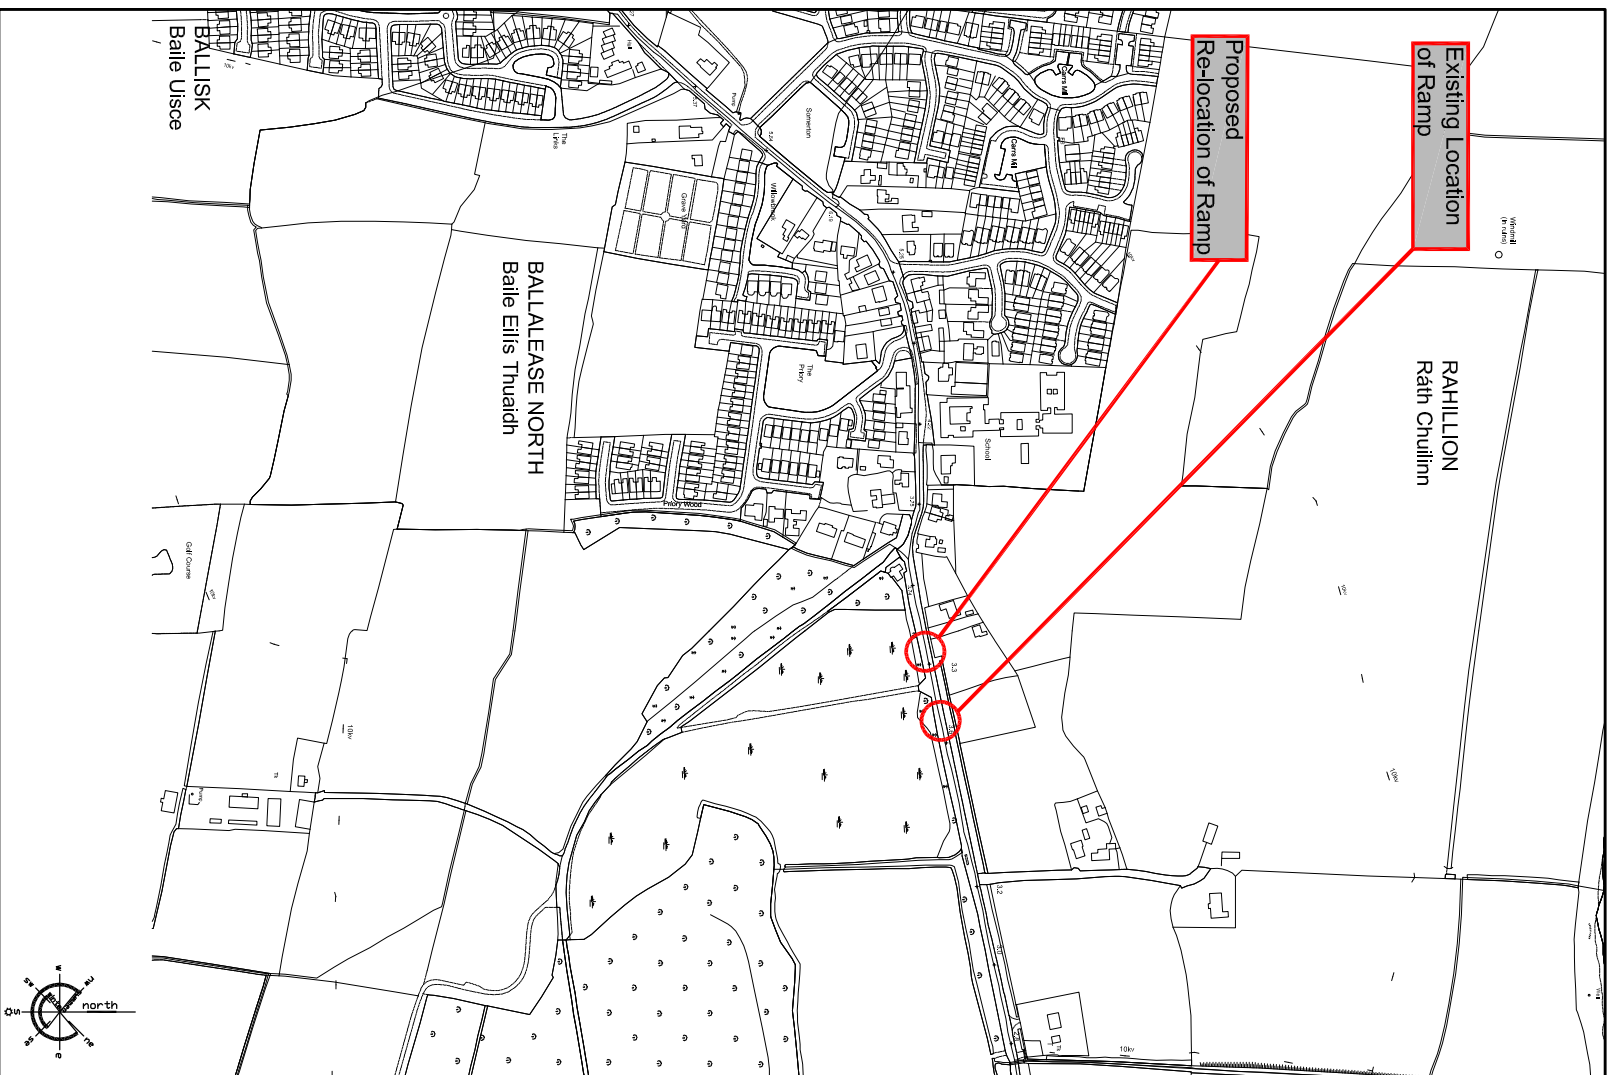

## Site Layout


Not to Scale

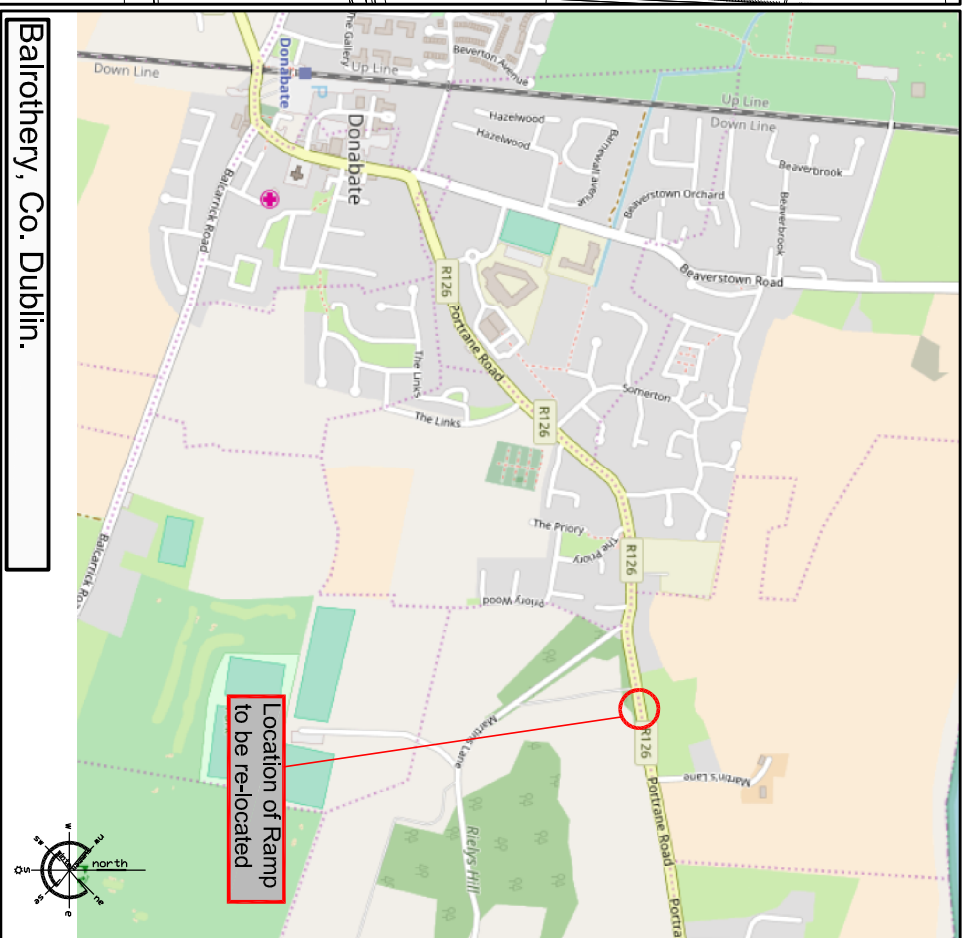

## Balrothery, Co. Dublin.


## Site Location Map

Not to Scale

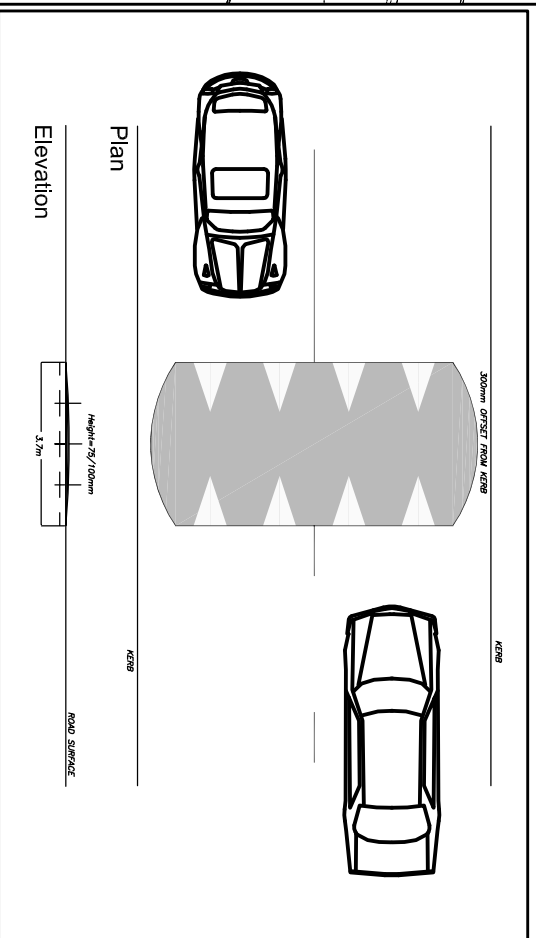

## Traffic Calming Ramp

Not to Scale

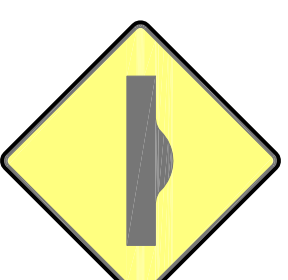

## Road Signage

Not to Scale

© Ordnance Survey/Ireland. All Rights Reserved. Licence number 2017/24/CMAI/FingalCountyCouncil

Fingal County Council

Operations Department

Traffic Section

Traffic Management

Scheme 2018

## PUBLIC DISPLAY

## PROPOSED TRAFFIC CALMING SCHEME

## - PORTRANE ROAD, CO. DUBLIN.



Comhairle Contae Fhine Gail | Roimne roghnóirí  
Fingal County Council | Operations Department

Traffic Section - Civic Offices, Grove Road, Blanchardstown, Dublin 15  
☎ (01) 8905000

Director of Services: David Storey

Date:

Senior Engineer: Karen A Gallagher

Scale: NTS

Senior Exec. Engineer: Andrew Nolan

Drawn by: cof

Project Engineer: Silvana Di Ciaccio

Revision:

Drawing Number:

2018-PD-TC-016