
CU1145938 BAWN ROAD, RUSH - ROAD CLOSURE TM LAYOUT

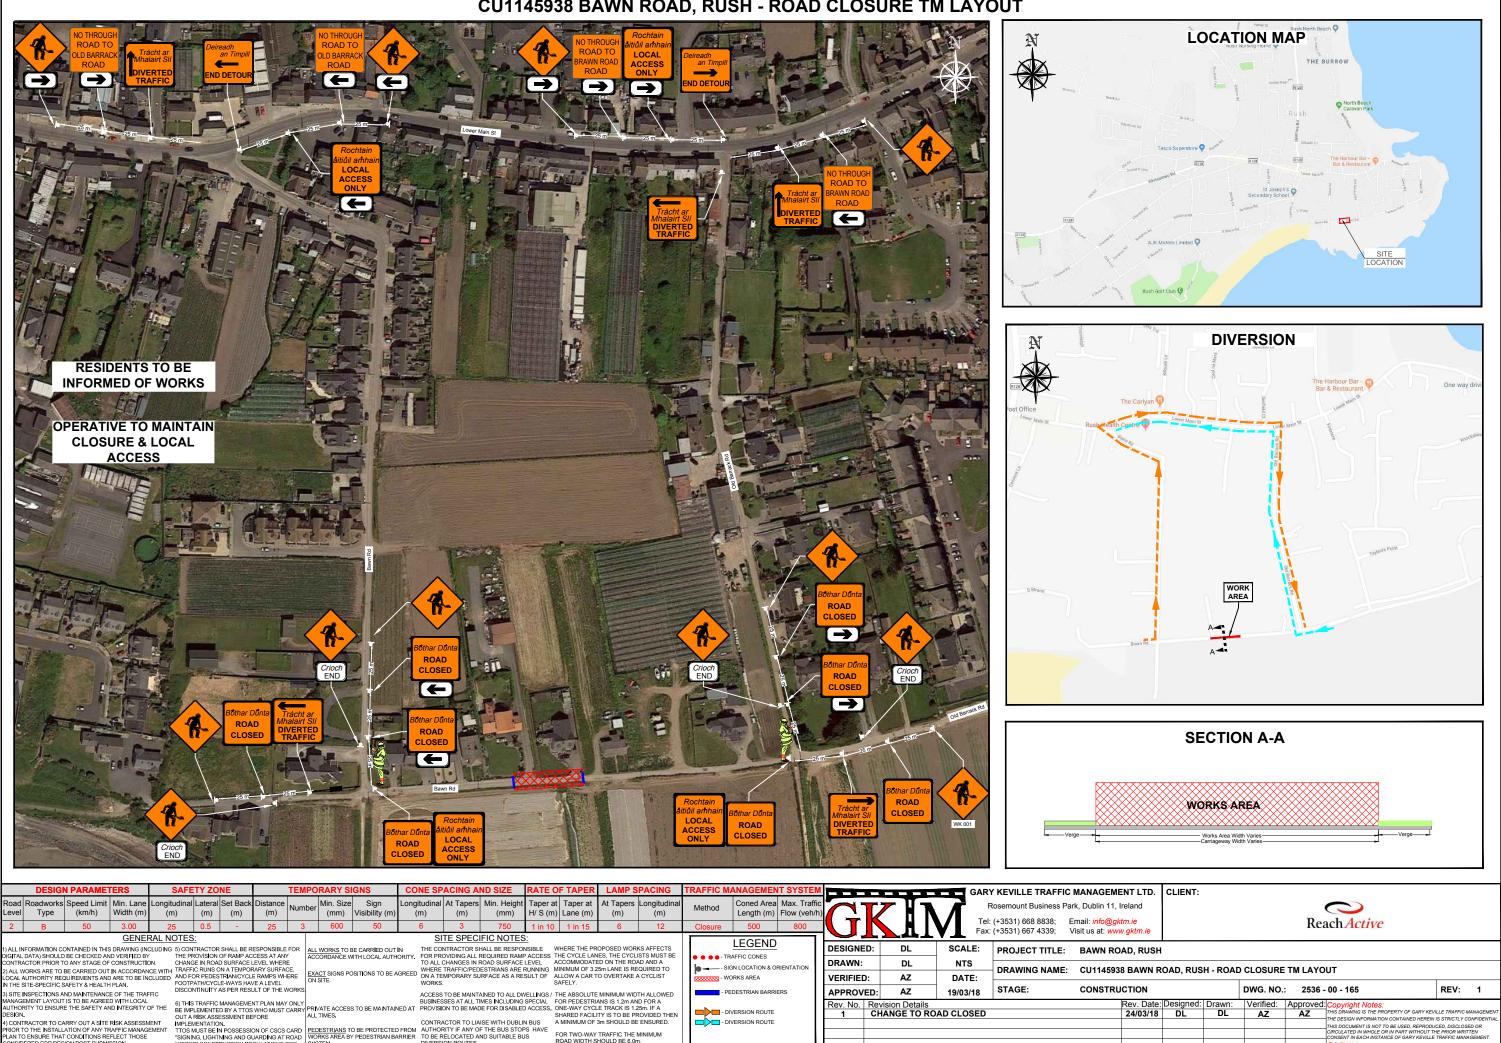

	DESIGN PARAMETERS				SAFETY ZONE			TEMPORARY SIGNS			CONE SPACING AND SIZE R			DATE OF T	RATE OF TAPER LAMP SPACING		TRAFFIC MANAGEMENT SYSTEM									
	DESIGN PARAMETERS			SAF	SAFETY ZUNE TEN			TEMPU	RART S	IGNS	CONE SPACING AND SIZE			RATE OF 14	ATE OF TAPER LAMP SPACING		TRAFFIC MANAGEMENT STSTEN		ISTSIEM				🗖 GAR)	(KEVILLE TRAFFIC	C MANAGEME	ENT LTD.
Road Level	Roadworl Type	ks Speed Limi (km/h)	t Min. Lane Width (m)		al Lateral (m)	Set Back (m)	Distance (m)	Number	Min. Size (mm)	e Sign Visibility (m)	Longitudinal (m)	At Tapers (m)		Taper at Tap H/ S (m) Lan	er at At Taper e (m) (m)	s Longitudina (m)	Method	Coned Area Length (m)				N		Rosemount Business P	- , ,	
2	В	50	3.00	25	0.5	-	25	3	600	50	6	3	750	1 in 10 1 i	15 6	12	Closure	500	800			IV			Email: info@gk Visit us at: www	
GENERAL NOTES:									SITE SPECIFIC NOTES:							Fax: (+3031) 607 4339, Visit us at:							visit us at. www	w.gkim.ie		
	1) ALL INFORMATION CONTAINED IN THIS DRAWING (INCLUDING 5) CONTRACTOR SHALL BE RESPONSIBLE FOR								ALL WORKS TO BE CARRIED OUT IN THE CONTRACTOR SHALL BE RESPONSIBLE					NSIBLE WHERE	ACCOMMODATED ON THE ROAD AND A			LEGEND • • • - TRAFFIC CONES			D: DL	s	CALE:	PROJECT TITLE:	BAWN RO	DAD, RUSH
	ONTRACTOR PRIOR TO ANY STAGE OF CONSTRUCTION CHANGE IN ROAD SURFACE LEVEL WHERE						E	TO ALL CHANGES IN ROAD SURFACE LEVEL					LEVEL ACCOM	DL								NTS				
LOCAL A	UTHORITY F	O BE CARRIED OU REQUIREMENTS AN	D ARE TO BE IN	CLUDED AND F	FOR PEDES	TRIAN/CYCL	RARY SURFA	FRF EXA	ACT SIGNS P	OSITIONS TO BE A	GREED ON A TE	MPORARY SU	ESTRIANS ARE IRFACE AS A RE	SULT OF ALLOW	OF 3.25m LANE IS CAR TO OVERTAK		- Sic			VERIFIED	: AZ		DATE:	DRAWING NAME:	CU114593	38 BAWN RO
	HE SITE-SPECIFIC SAFETY & HEALTH PLAN. ITE INSPECTIONS AND MAINTENANCE OF THE TRAFFIC FOOTPATH/CYCLE-WAYS HAVE A LEVEL DISCONTINUITY AS PER RESULT OF THE WORKS							WORKS. 3						OLUTE MINIMUM W	IMUM WIDTH ALLOWED			RS	APPROVE	D: AZ	1	9/03/18	STAGE:	CONSTRU	JCTION	
MANAG	MENT LAYO	UT IS TO BE AGRE JRE THE SAFETY /	ED WITH LOCAL	OF THE BE IM	PLEMENTE		NT PLAN MAY	CARRY	VATE ACCES	S TO BE MAINTAI	BUSINES	SES AT ALL T	MES INCLUDING E FOR DISABLE	SPECIAL FOR PE	ESTRIANS IS 1.2m Y CYCLE TRACK IS FACILITY IS TO BE	AND FOR A 1.25m. IF A	- DI	VERSION ROUTE			Revision Deta		CLOSED			Rev. Date: [24/03/18
	4) CONTRACTOR TO CARRY OUT A SITE RISK ASSESSMENT IMPLEN					PLEMENTATION						CONTRACTOR TO LIAISE WITH DUBLIN BUS			A MINIMUM OF 3m SHOULD BE ENSURED.			- DIVERSION ROUTE								
PLAN TO	ENSURE TH	LLATION OF ANY " AT CONDITIONS F ESIGN POST SUBM	EFLECT THOSE	"SIGN	VING, LIGHT	NING AND G	ION OF CSCS UARDING AT EGULATIONS 2	ROAD WO	ORKS AREA B	TO BE PROTECTED BY PEDESTRIAN BA	RRIER TO BE R		F THE BUS STOP ND SUITABLE BU	IS FOR TV	O-WAY TRAFFIC TH IDTH SHOULD BE 6											