


PLANTING EXAMPLES

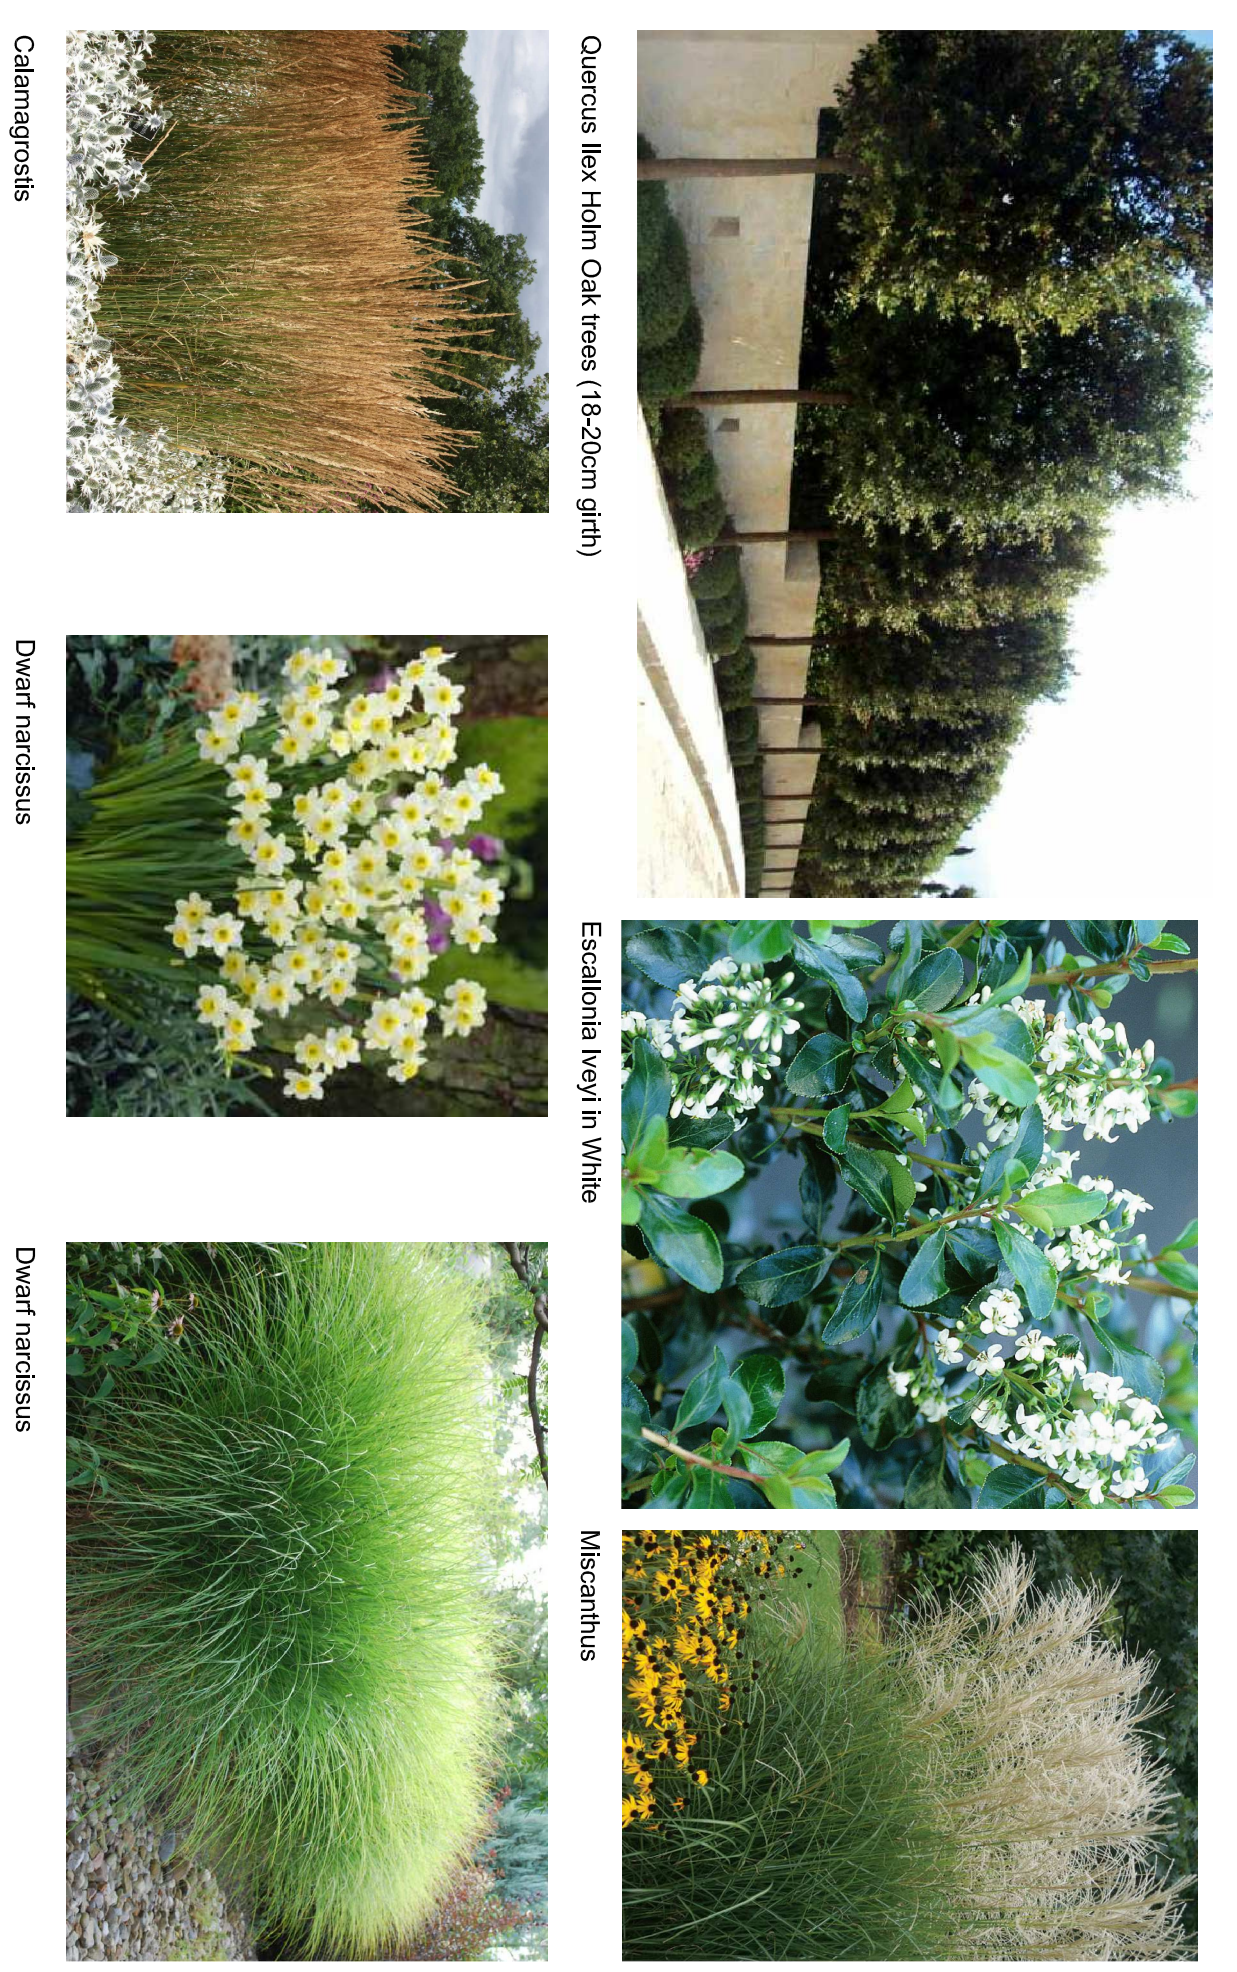

Quercus ilex Holm Oak trees (18-20cm girth)


Miscanthus

Callamagrostis

Dwarf narcissus

Dwarf narcissus

PLANTER, FURNITURE & PAVING EXAMPLES




Planter & Seating examples

Bike rack example

Paving example



Cast concrete furniture example for games area

Bollard lighting

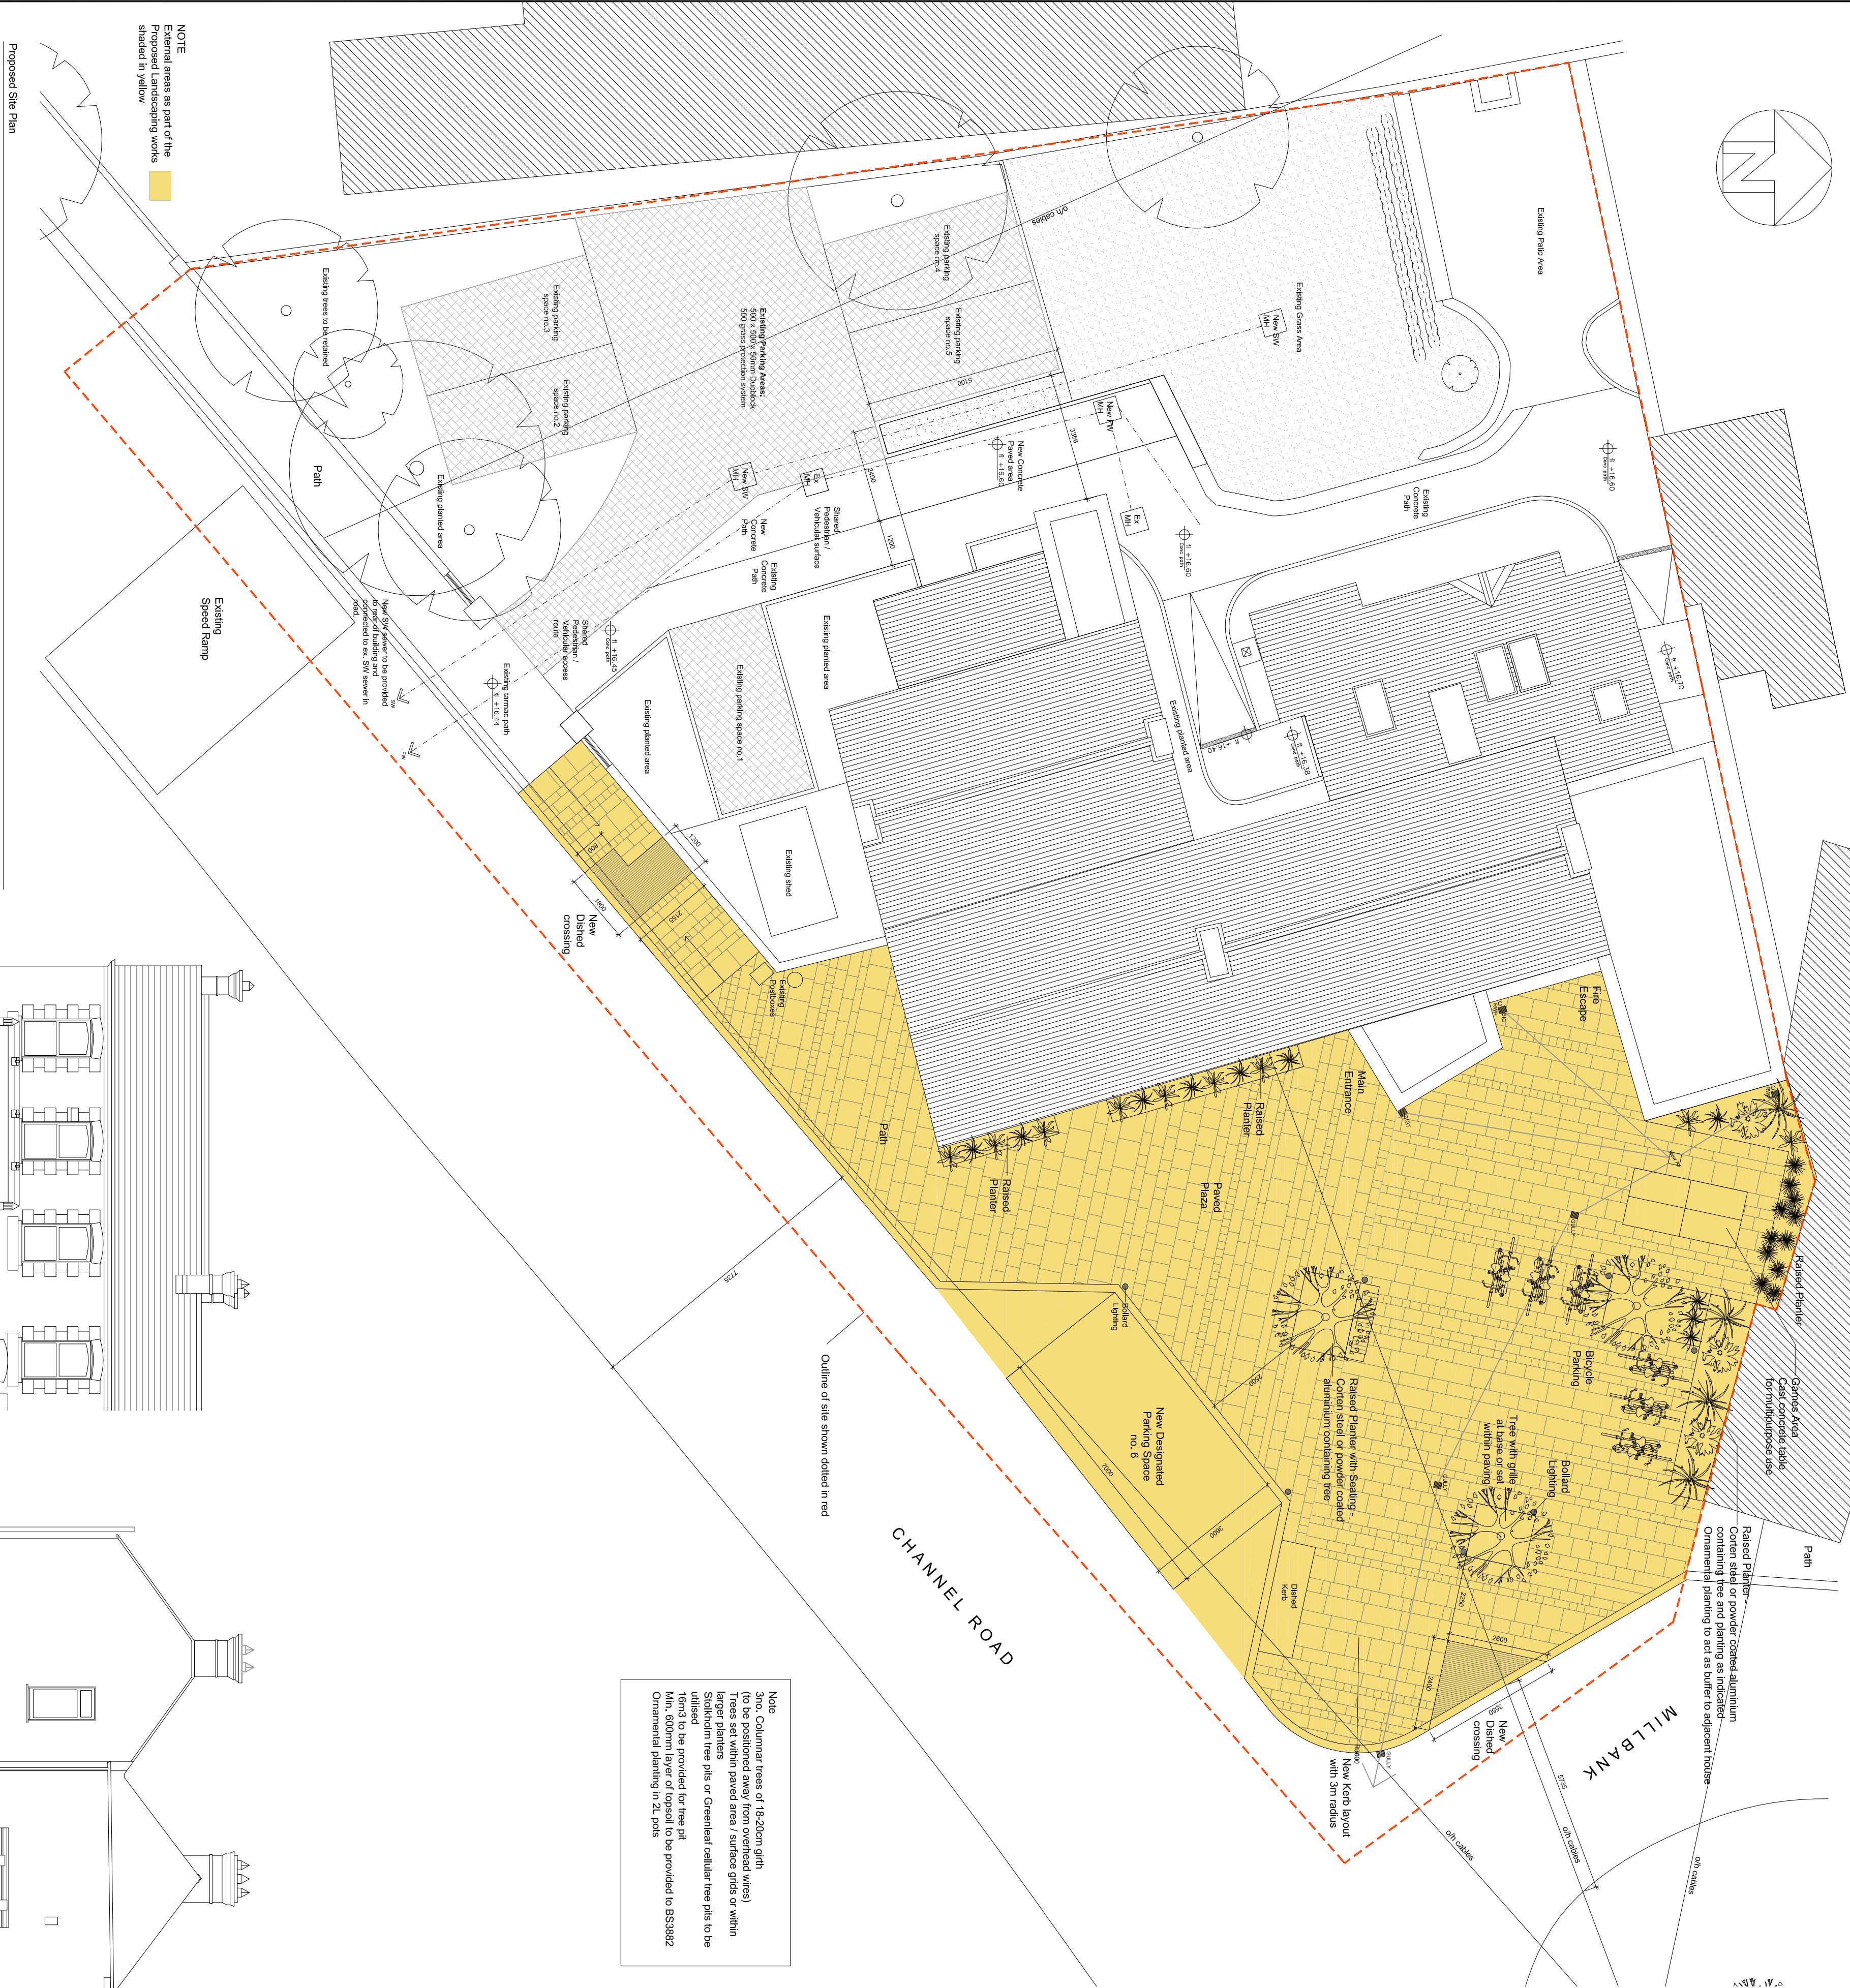

NOTE
External areas are part of the

Note

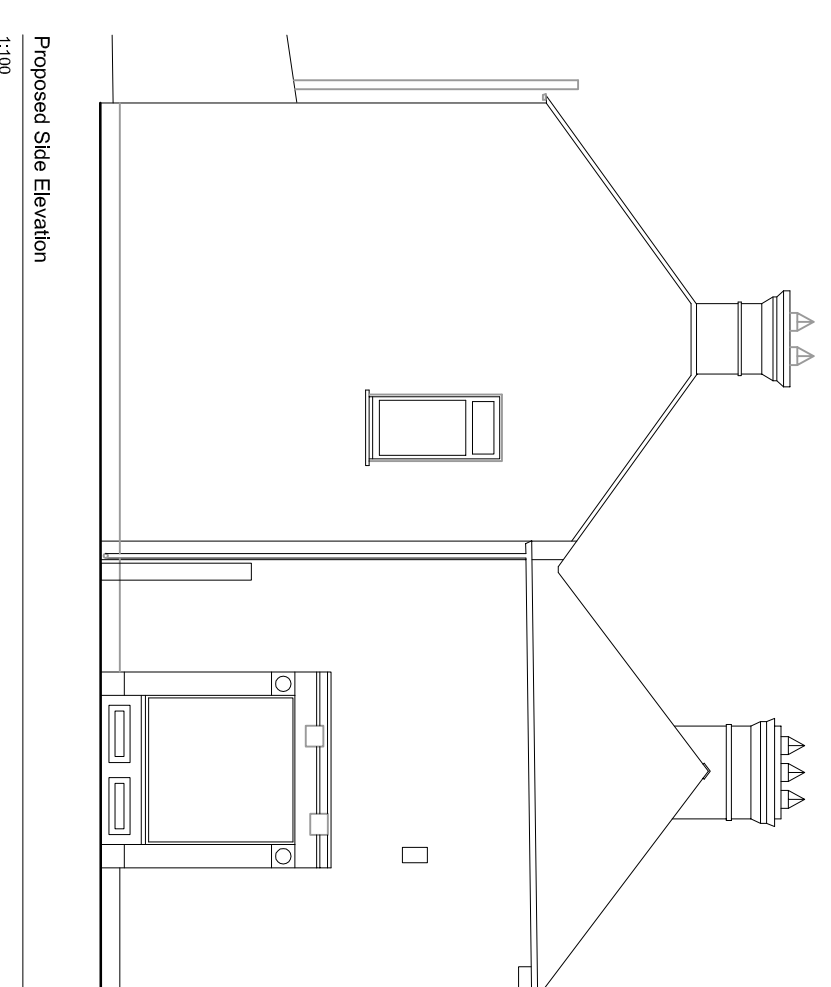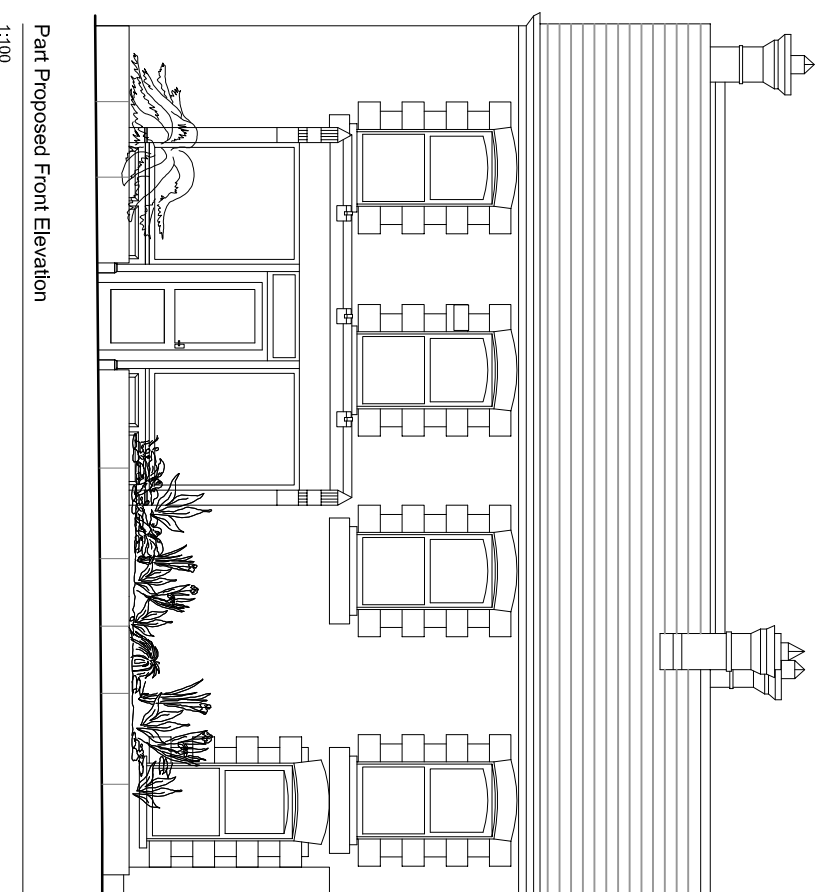

REV.	DATE	BY	DESCRIPTION
F	6-2-19	PF	Rear Area amended
E	11-1-19	PF	Photos added, drainage amended
D	19-12-18	PF	Photos added, drainage amended
C	26-11-18	PF	Front Layout Amended
B	30-10-18	PF	Front Layout Amended
REV. <th>DATE</th> <th>BY</th> <th>DESCRIPTION</th>	DATE	BY	DESCRIPTION

THIS DRAWING IS COPYRIGHT
FLANAGAN
ARCHITECTS

PROJECT: RUSH MYF REFURBISHMENT

CLIENT: FINGAL COUNTY COUNCIL

DRAWING: SITE LAYOUT PLAN

SCALE: 1:100 (at A1)
DATE: Oct. 2017

DRAWING NO: 11715 SK-5
REV: E