




Planting Axonometric

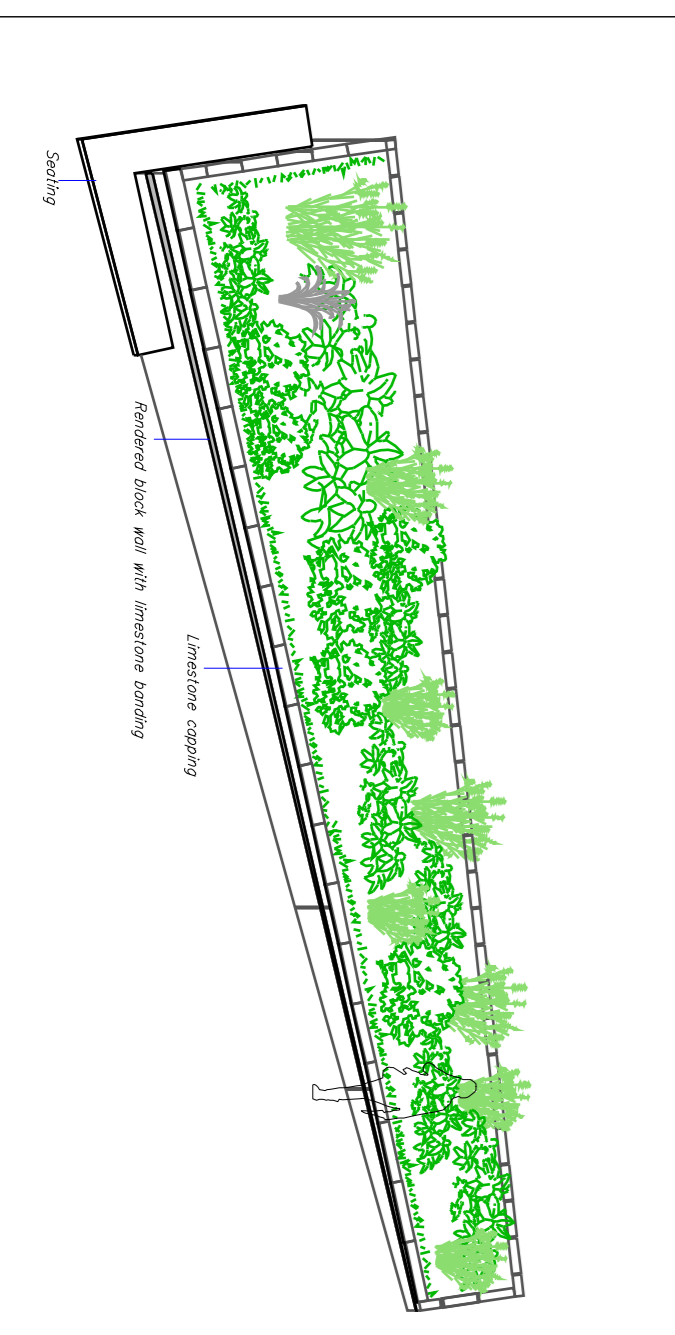

Section A A1 1:50


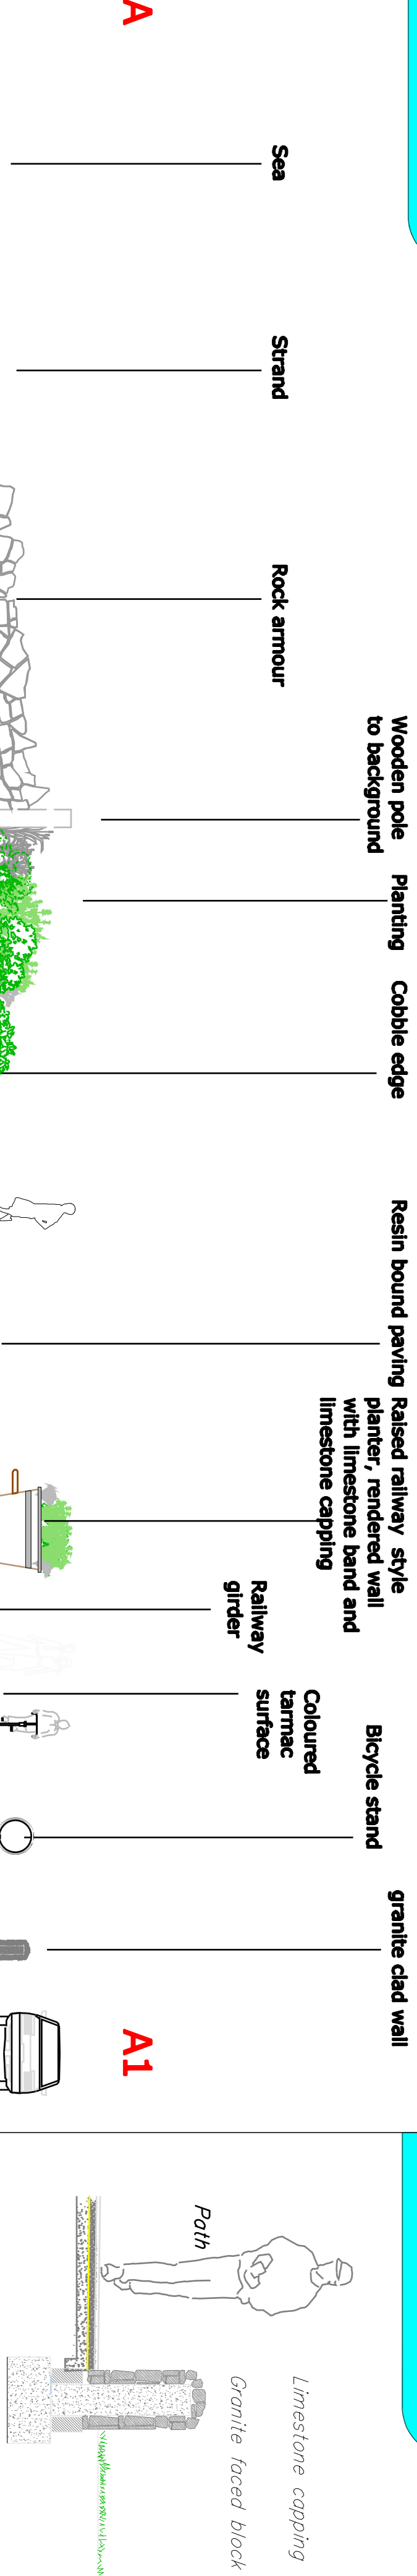


Detail: Round topped granite wall

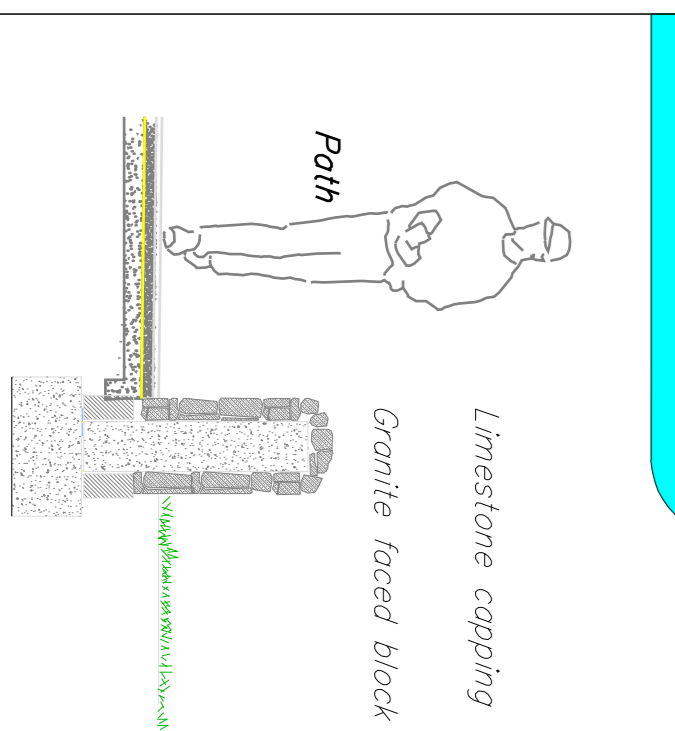

Legend

- Grass lawn
- Wild Grasses
- Coloured tarmac
- Resin bound paving, ledge
- Cobble edge
- Raised planter with seating, planter to finished with a rendered block wall with limestone banding and limestone capping
- Wooden post of varying heights, min 1.3 to max 1.8m, 300x300mm square
- Bicycle post, galvalume steel finished main, 499 (Ø) x 1200
- Round concrete paving with axial signs
- High dead in granite rubble with round top, height 1.2m

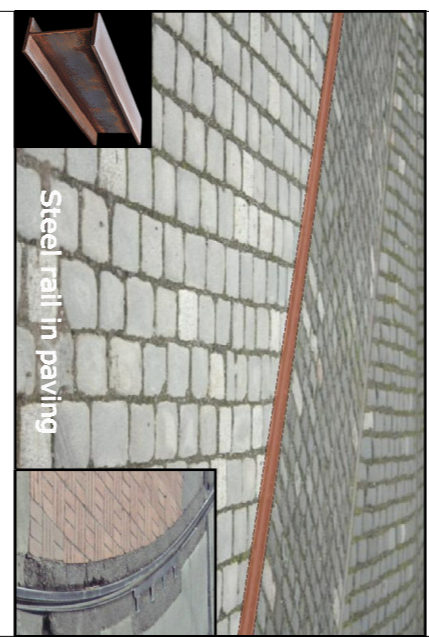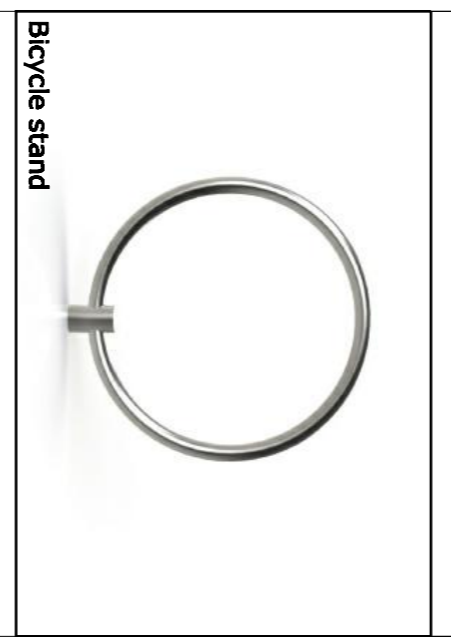

Rev	Date	By	Details

Project title: 013813 Broadmeadow, Bissels STRAND	
Drawing title: Landscape Plan	
Drawn by: EOD	Scale: 1:100
Approved by: TA	Date: Aug 2013
Sector: Planning	Revision: E
Drawing no: 013813_LP_01	