


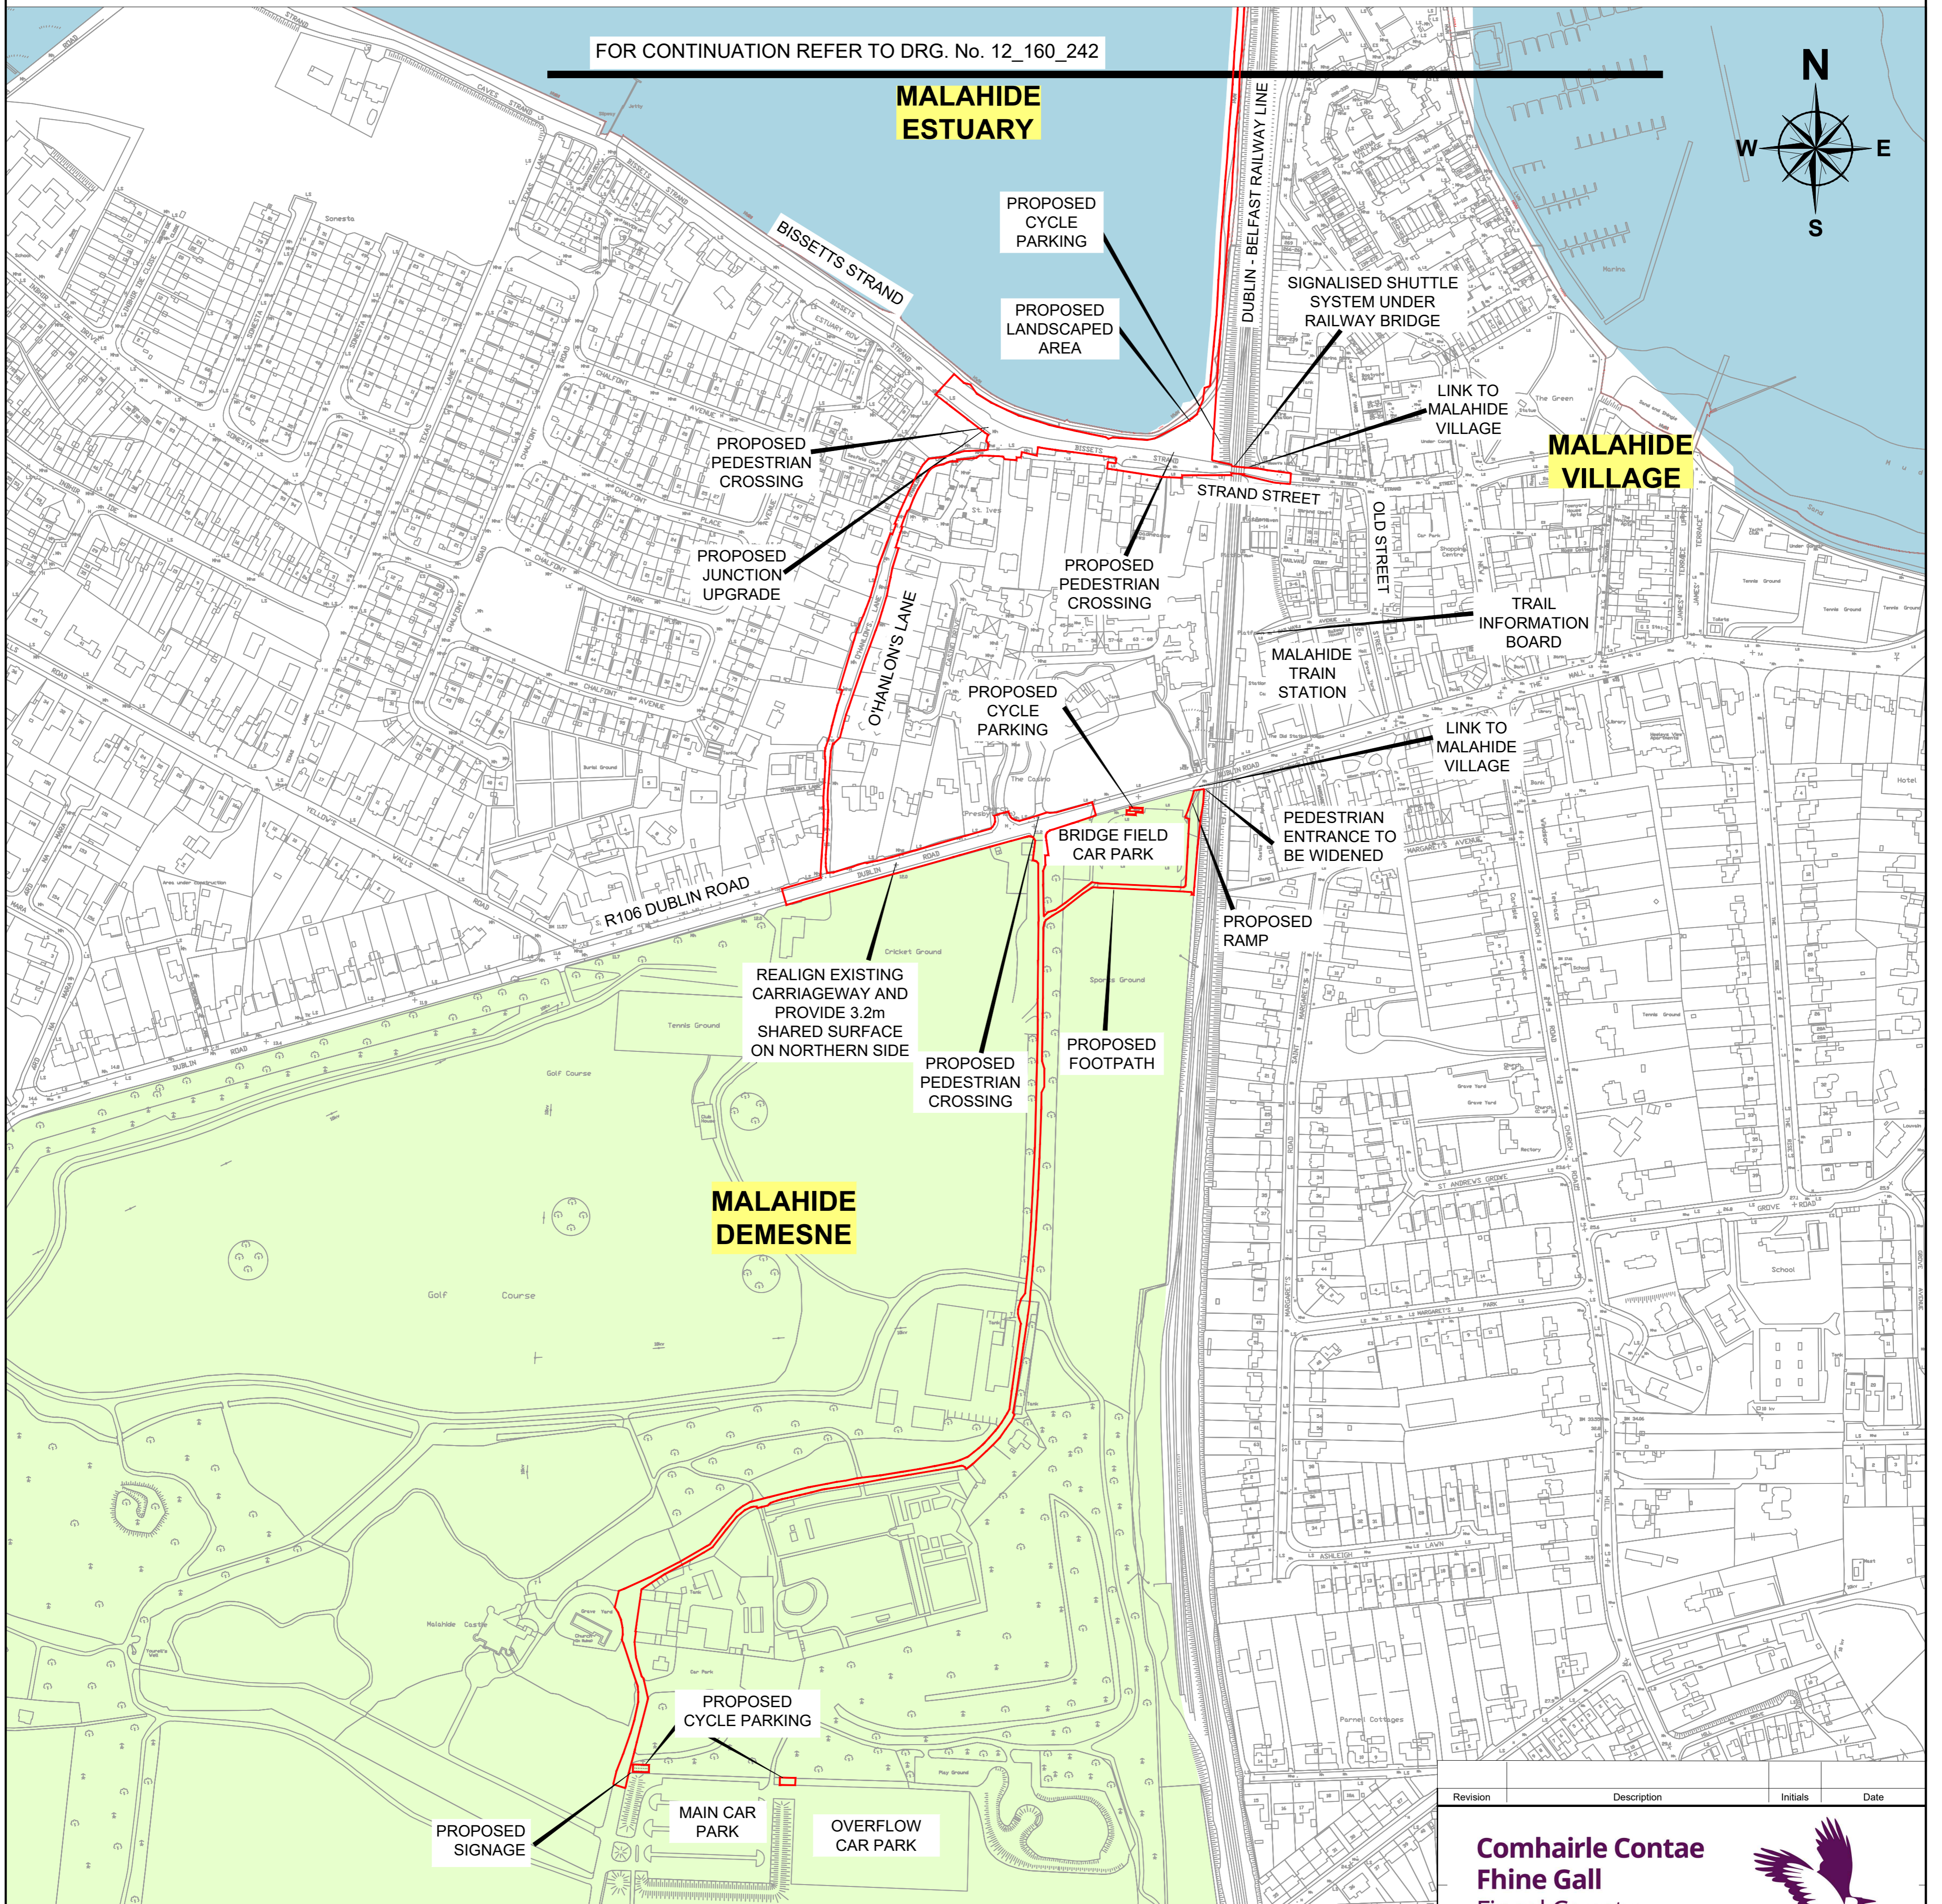

Broadmeadow Way Proposed Route - Sheet 1 of 3

FOR CONTINUATION REFER TO DRG. No. 12_160_242



Revision	Description	Initials	Date

Comhairle Contae
Fhine Gall
Fingal County
Council



An Roinn um Pleanáil agus
Infrastruchtúr Straitéiseach
Planning and Strategic
Infrastructure Department

Clifton Scannell Emerson
Associates

Broadmeadow Way

Project	Overall Layout (Sheet 1 of 3)		
Dwg. Title			
Drawn By	AMS	Date	April 2019
Checked by	PD	Scale	NTS @ A1
Dwg. No.	12_160_241		

Legend:

- Proposed Development Area
- Malahide Demesne
- Newbridge Demesne
- Malahide Estuary

