

NOTES

GENERAL


- 1.) THESE DRAWINGS TO BE READ IN CONJUNCTION WITH ALL RELEVANT HAYES HIGGINS ENGINEERING DRAWINGS AND SPECIFICATIONS.
- 2.) DO NOT SCALE. USE FIGURED DIMENSIONS ONLY.

DRAINAGE LEGEND

- *PROPOSED 100mm WATERMAIN
- NEW HYDRANT
- KIOSK AND BULK WATER METER
- NEW SLUICE VALVE
- BOUNDARY BOX
- AIR RELEASE VALVE
- SCOUR VALVE

NOTES:

- 1) WATERMAIN CONNECTION TO BE MADE FROM EACH HOUSE DIRECTLY WITH WATER METER.
- 2) WATERMAIN CONNECTION FROM EACH HOUSE DIRECTLY TO PUBLIC WATERMAIN. EACH HOUSE TO HAVE WATER METER.
- 3) WATERMAIN TO CURRENT IRISH WATERS SPECIFICATION & DETAILS (IW-CDS-5020-01, IW-CDS-5020-03)
- 4) AIR VALVE & HYDRANTS COVERS, WHERE LOCATED IN GRASS AREAS, SHALL BE SURROUNDED BY A CONCRETE PLINTH. SEE SECTION 3.18 WATER CODE OF PRACTICE IW-CDS-5020-03.

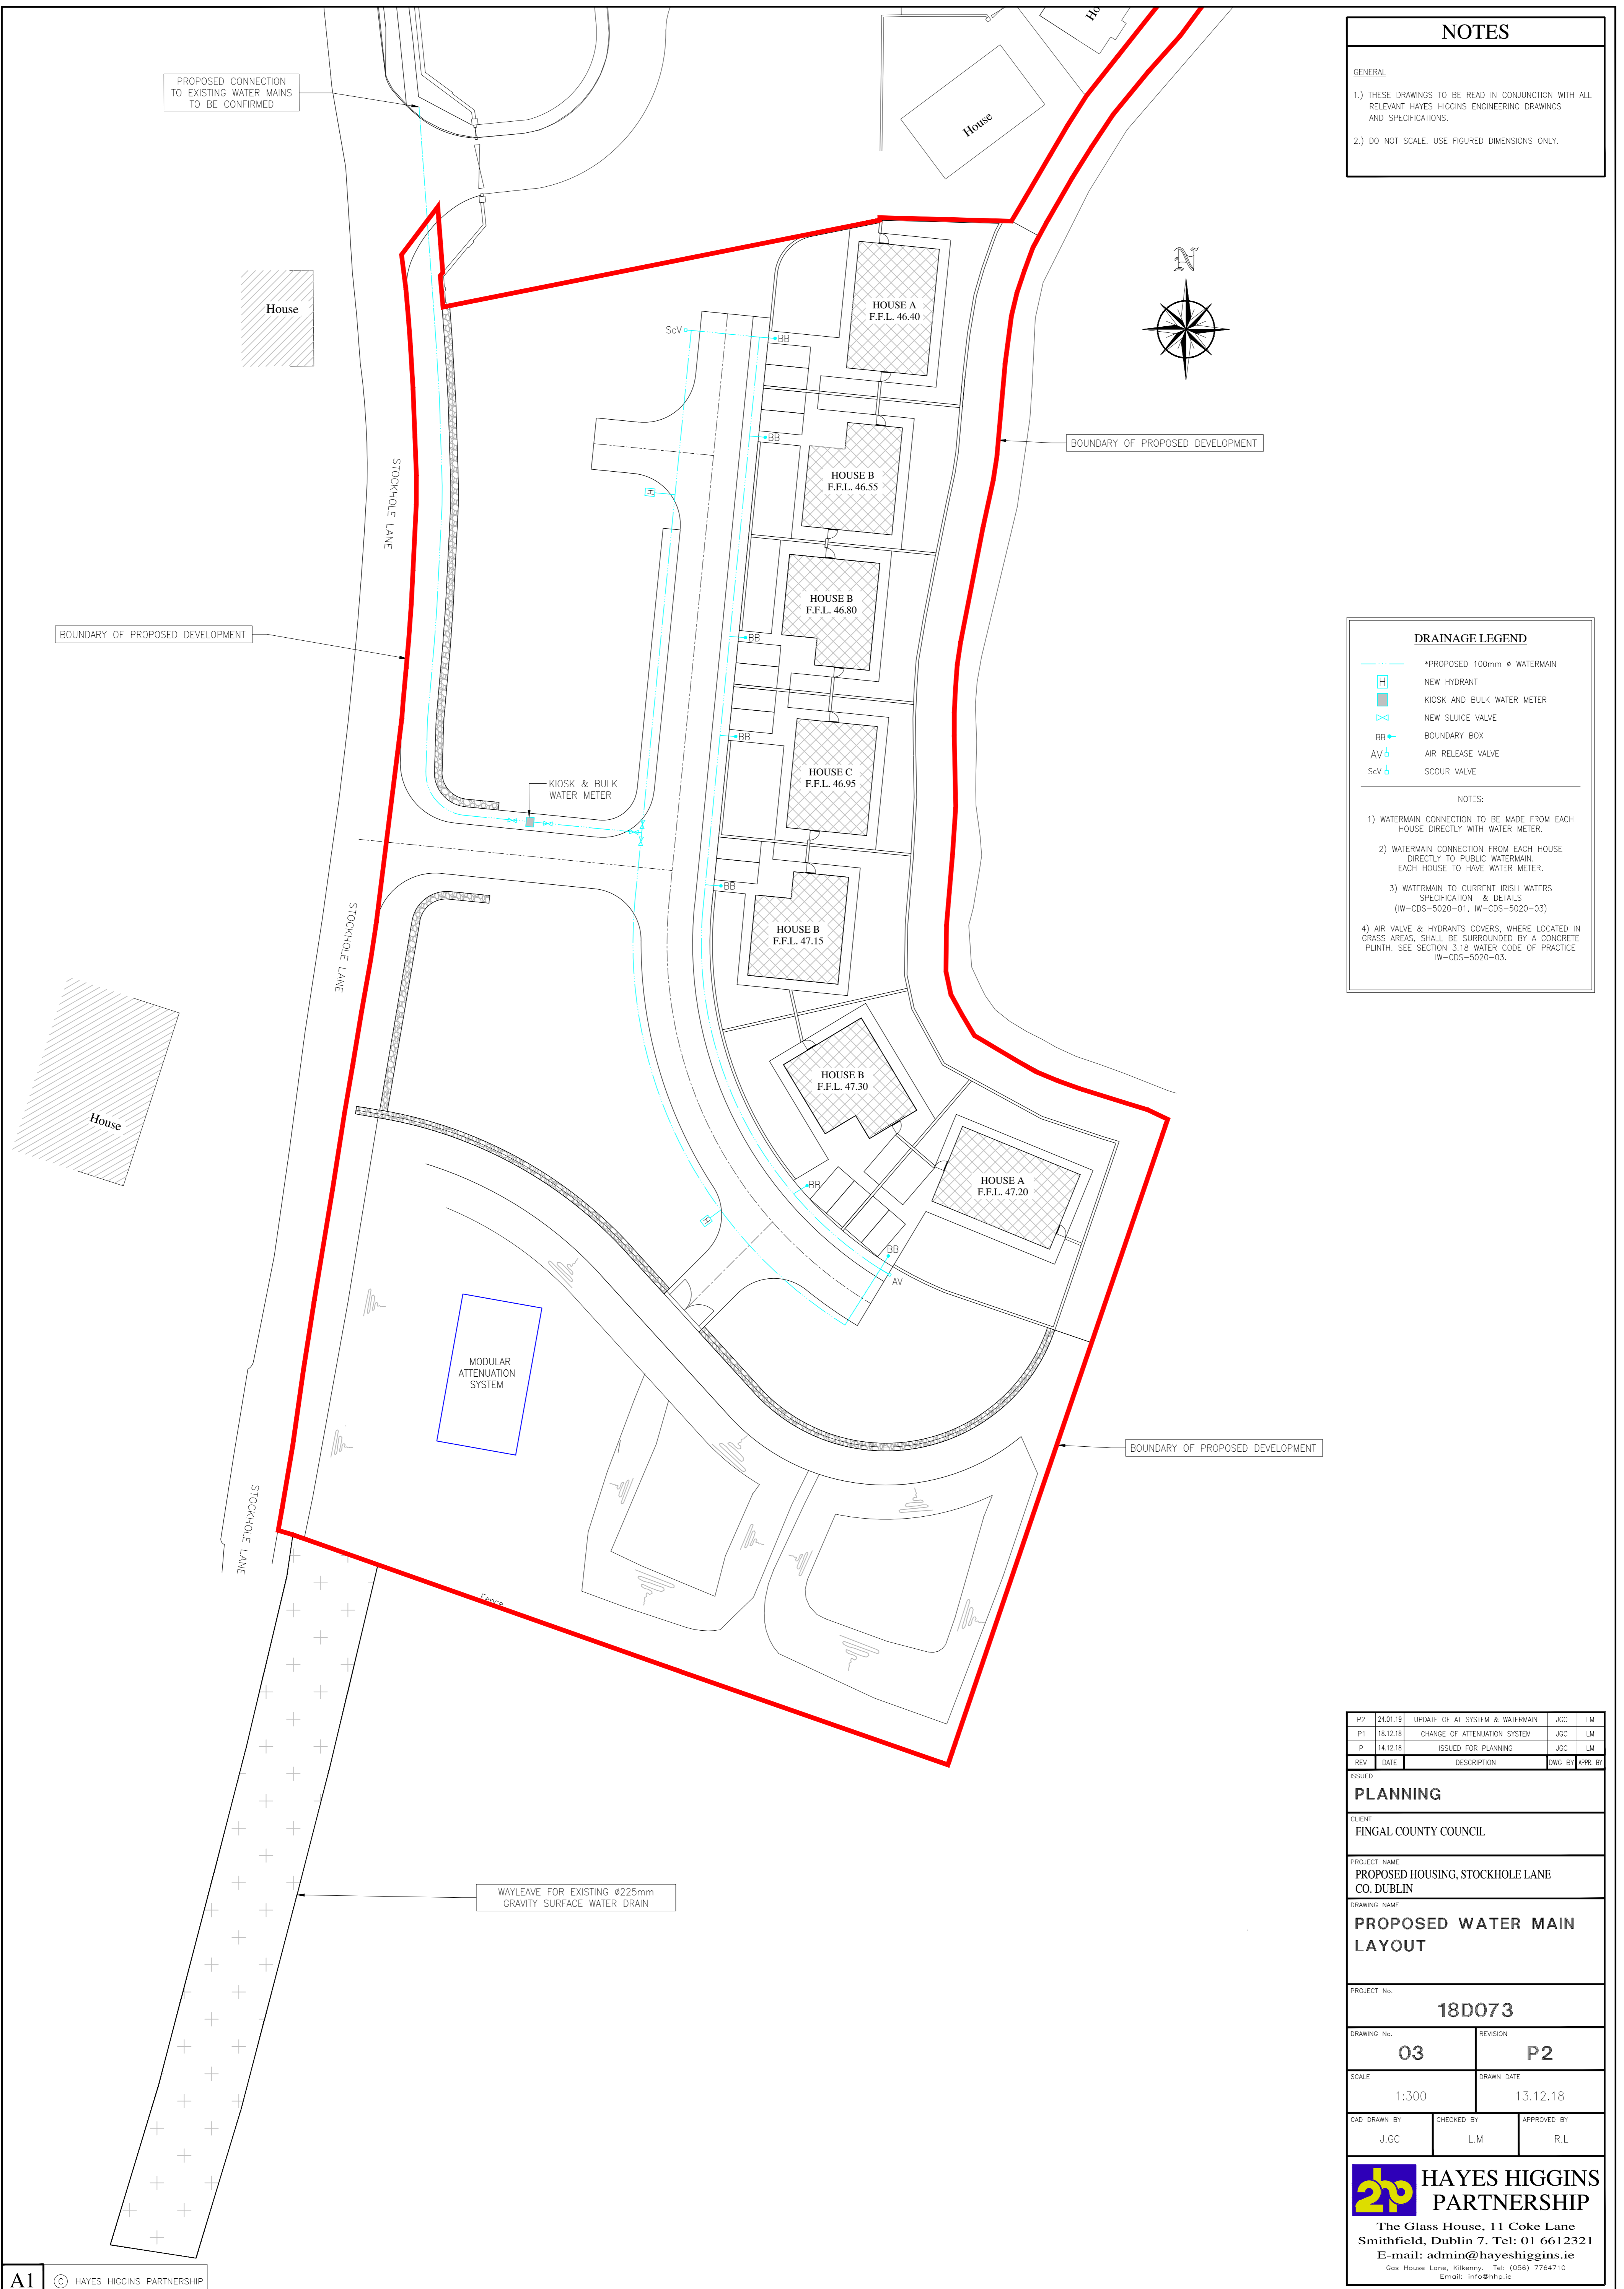

P2	24.01.19	UPDATE OF AT SYSTEM & WATERMAIN	JGC	LM
P1	18.12.18	CHANGE OF ATTENUATION SYSTEM	JGC	LM
P	14.12.18	ISSUED FOR PLANNING	JGC	LM
REV	DATE	DESCRIPTION	DWG BY	APP. BY

PLANNING

CLIENT
FINGAL COUNTY COUNCIL

PROJECT NAME
PROPOSED HOUSING, STOCKHOLE LANE
CO. DUBLIN

DRAWING NAME
**PROPOSED WATER MAIN
LAYOUT**

PROJECT No.
18D073

DRAWING No. 03	REVISION P2
--------------------------	-----------------------

SCALE 1:300	DRAWN DATE 13.12.18
----------------	------------------------

CAD DRAWN BY J.GC	CHECKED BY L.M	APPROVED BY R.L
----------------------	-------------------	--------------------

23 HAYES HIGGINS PARTNERSHIP
The Glass House, 11 Coke Lane
Smithfield, Dublin 7. Tel: 01 6612321
E-mail: admin@hayeshiggins.ie
Gas House Lane, Kilkenny. Tel: (056) 7764710
Email: info@hhp.ie