


**NOTES**

- GENERAL**
- 1.) THESE DRAWINGS TO BE READ IN CONJUNCTION WITH ALL RELEVANT HAYES HIGGINS ENGINEERING DRAWINGS AND SPECIFICATIONS.
  - 2.) DO NOT SCALE. USE FIGURED DIMENSIONS ONLY.

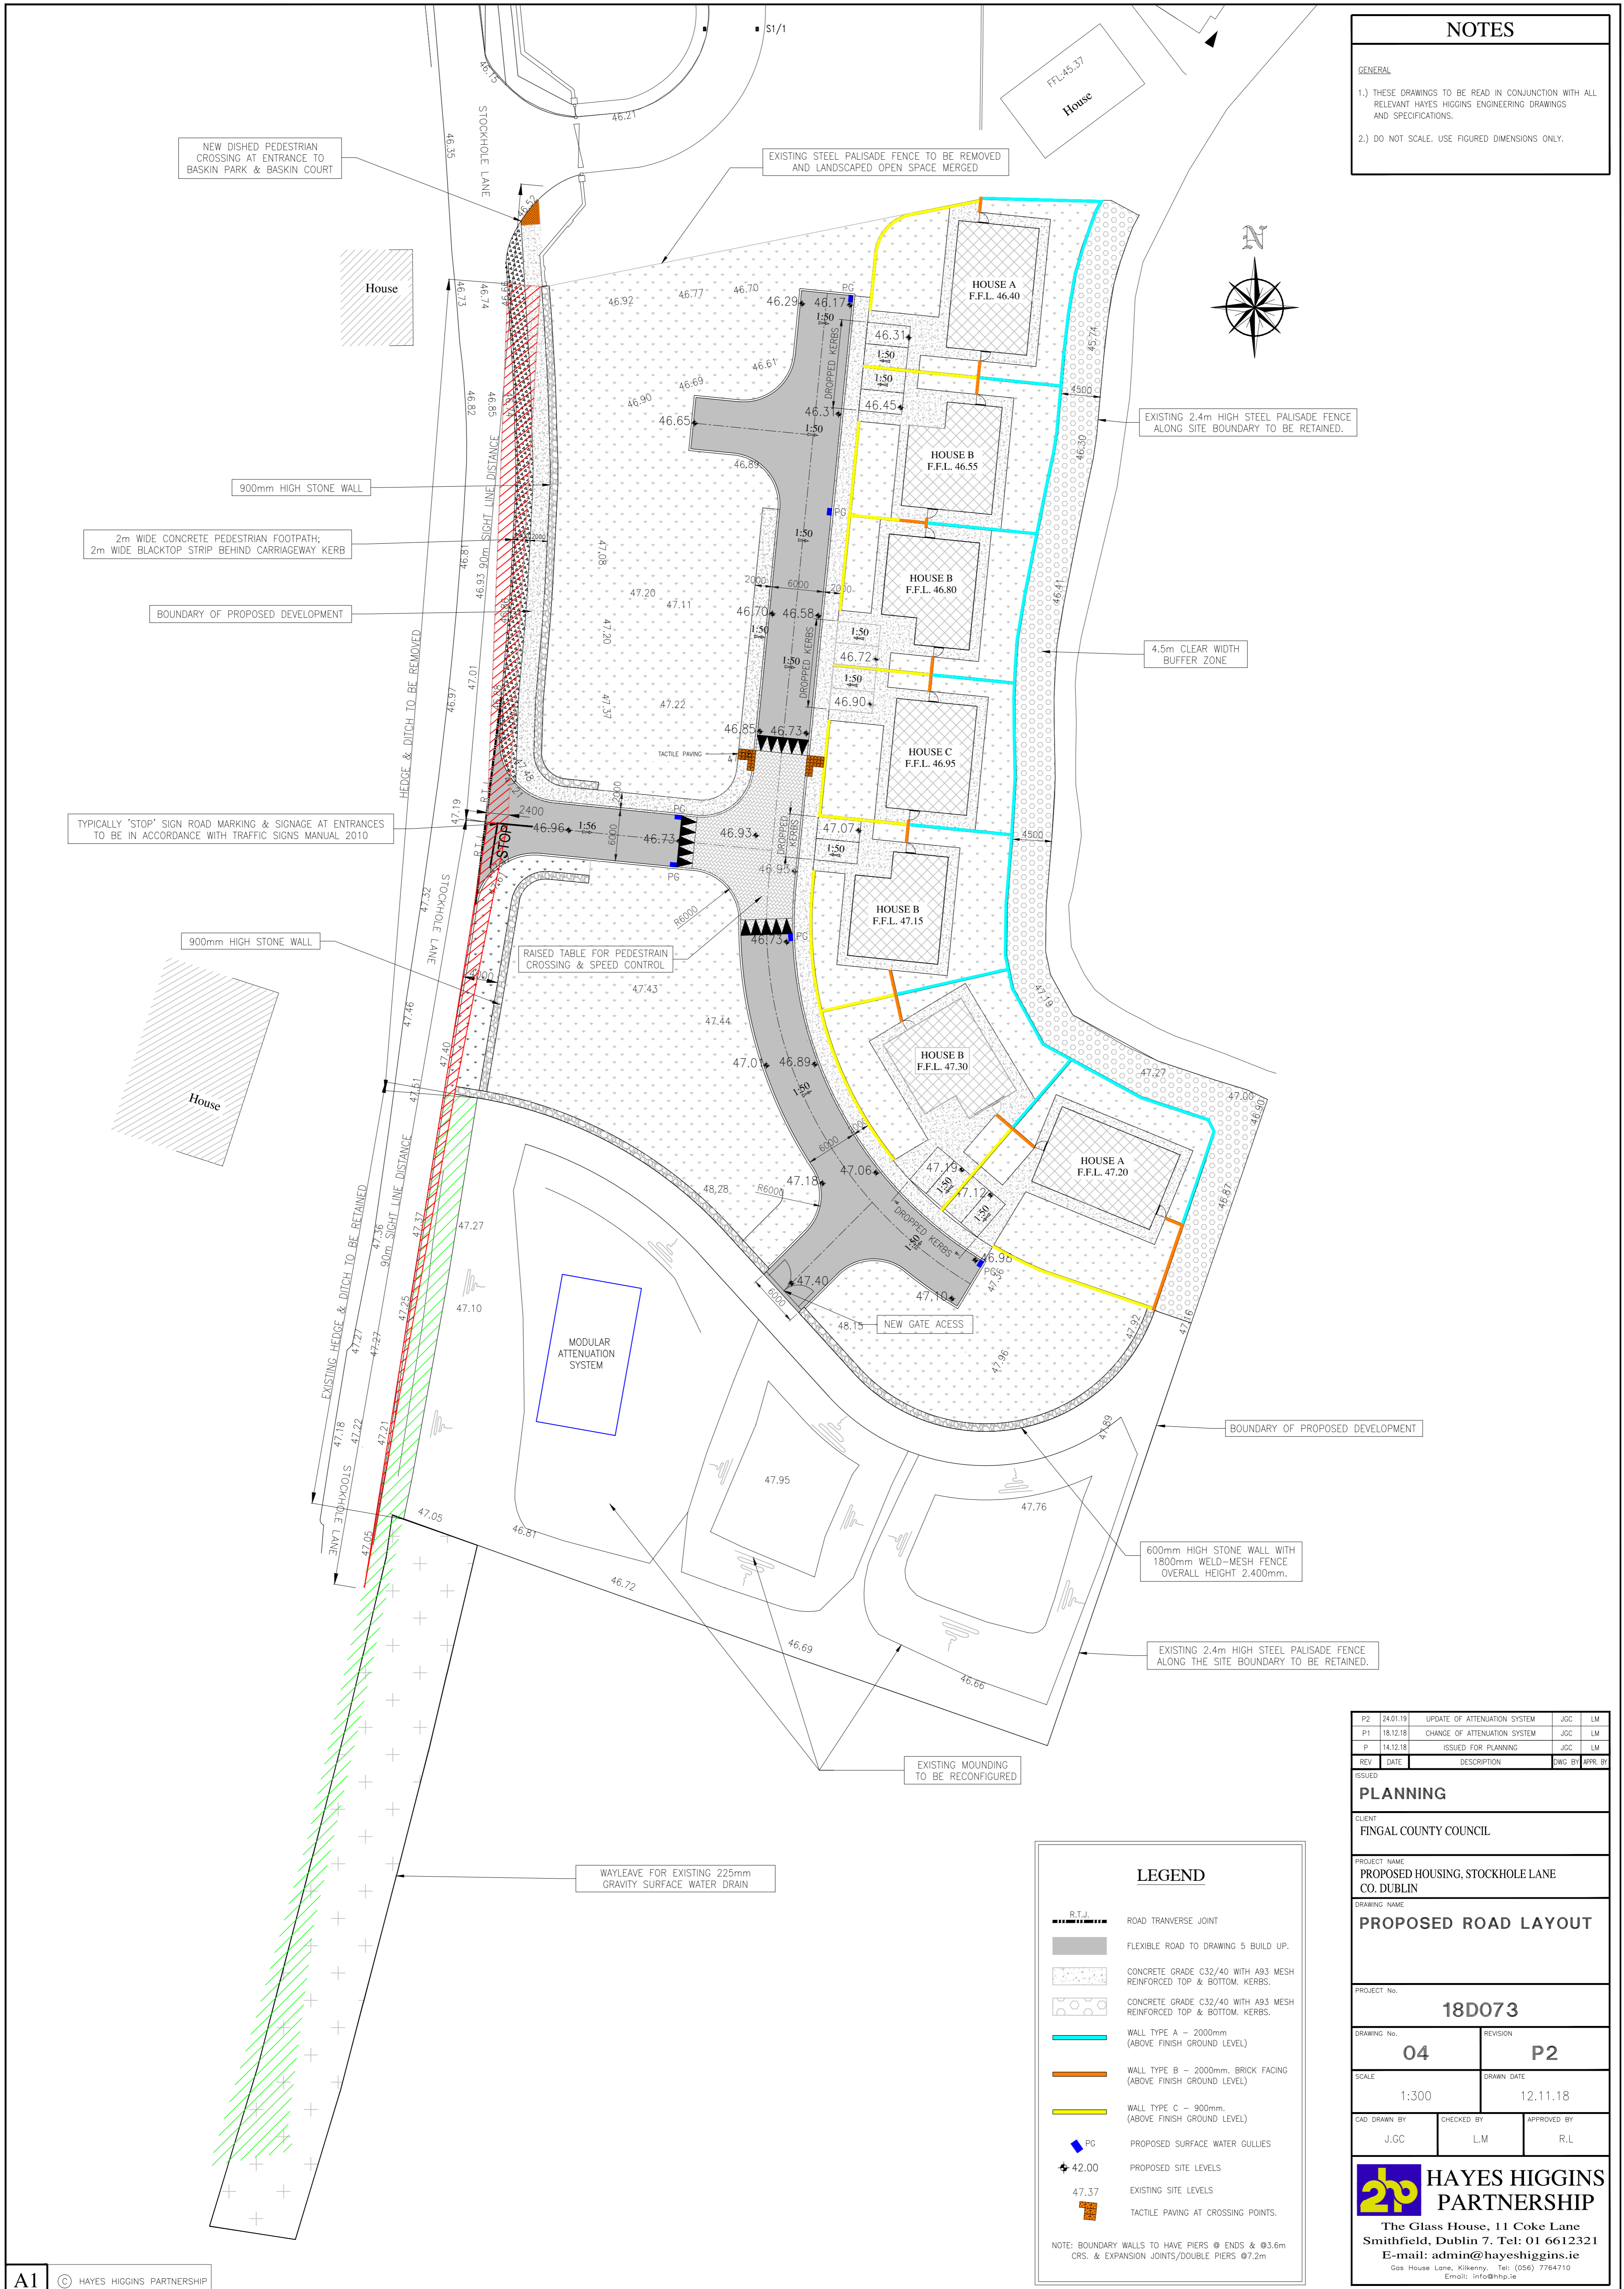

**LEGEND**

- R.T.J. ROAD TRANSVERSE JOINT
- FLEXIBLE ROAD TO DRAWING 5 BUILD UP.
- CONCRETE GRADE C32/40 WITH A93 MESH REINFORCED TOP & BOTTOM. KERBS.
- CONCRETE GRADE C32/40 WITH A93 MESH REINFORCED TOP & BOTTOM. KERBS.
- WALL TYPE A - 2000mm (ABOVE FINISH GROUND LEVEL)
- WALL TYPE B - 2000mm. BRICK FACING (ABOVE FINISH GROUND LEVEL)
- WALL TYPE C - 900mm. (ABOVE FINISH GROUND LEVEL)
- PROPOSED SURFACE WATER GULLIES
- PROPOSED SITE LEVELS
- EXISTING SITE LEVELS
- TACTILE PAVING AT CROSSING POINTS.

NOTE: BOUNDARY WALLS TO HAVE PIERS @ ENDS & @3.6m CRS. & EXPANSION JOINTS/DOUBLE PIERS @7.2m

REV	DATE	DESCRIPTION	DWG BY	APPR. BY
P2	24.01.19	UPDATE OF ATTENUATION SYSTEM	JGC	LM
P1	18.12.18	CHANGE OF ATTENUATION SYSTEM	JGC	LM
P	14.12.18	ISSUED FOR PLANNING	JGC	LM

**PLANNING**

CLIENT: FINGAL COUNTY COUNCIL

PROJECT NAME: PROPOSED HOUSING, STOCKHOLE LANE CO. DUBLIN

**PROPOSED ROAD LAYOUT**

PROJECT No: **18D073**

DRAWING No: **04** REVISION: **P2**

SCALE: 1:300 DRAWN DATE: 12.11.18

CAD DRAWN BY: J.G.C. CHECKED BY: L.M. APPROVED BY: R.L.

**HAYES HIGGINS PARTNERSHIP**  
 The Glass House, 11 Coke Lane  
 Smithfield, Dublin 7. Tel: 01 6612321  
 E-mail: admin@hayeshiggins.ie  
 Gas House Lane, Kilkenny. Tel: (056) 7764710  
 Email: info@hhp.ie