
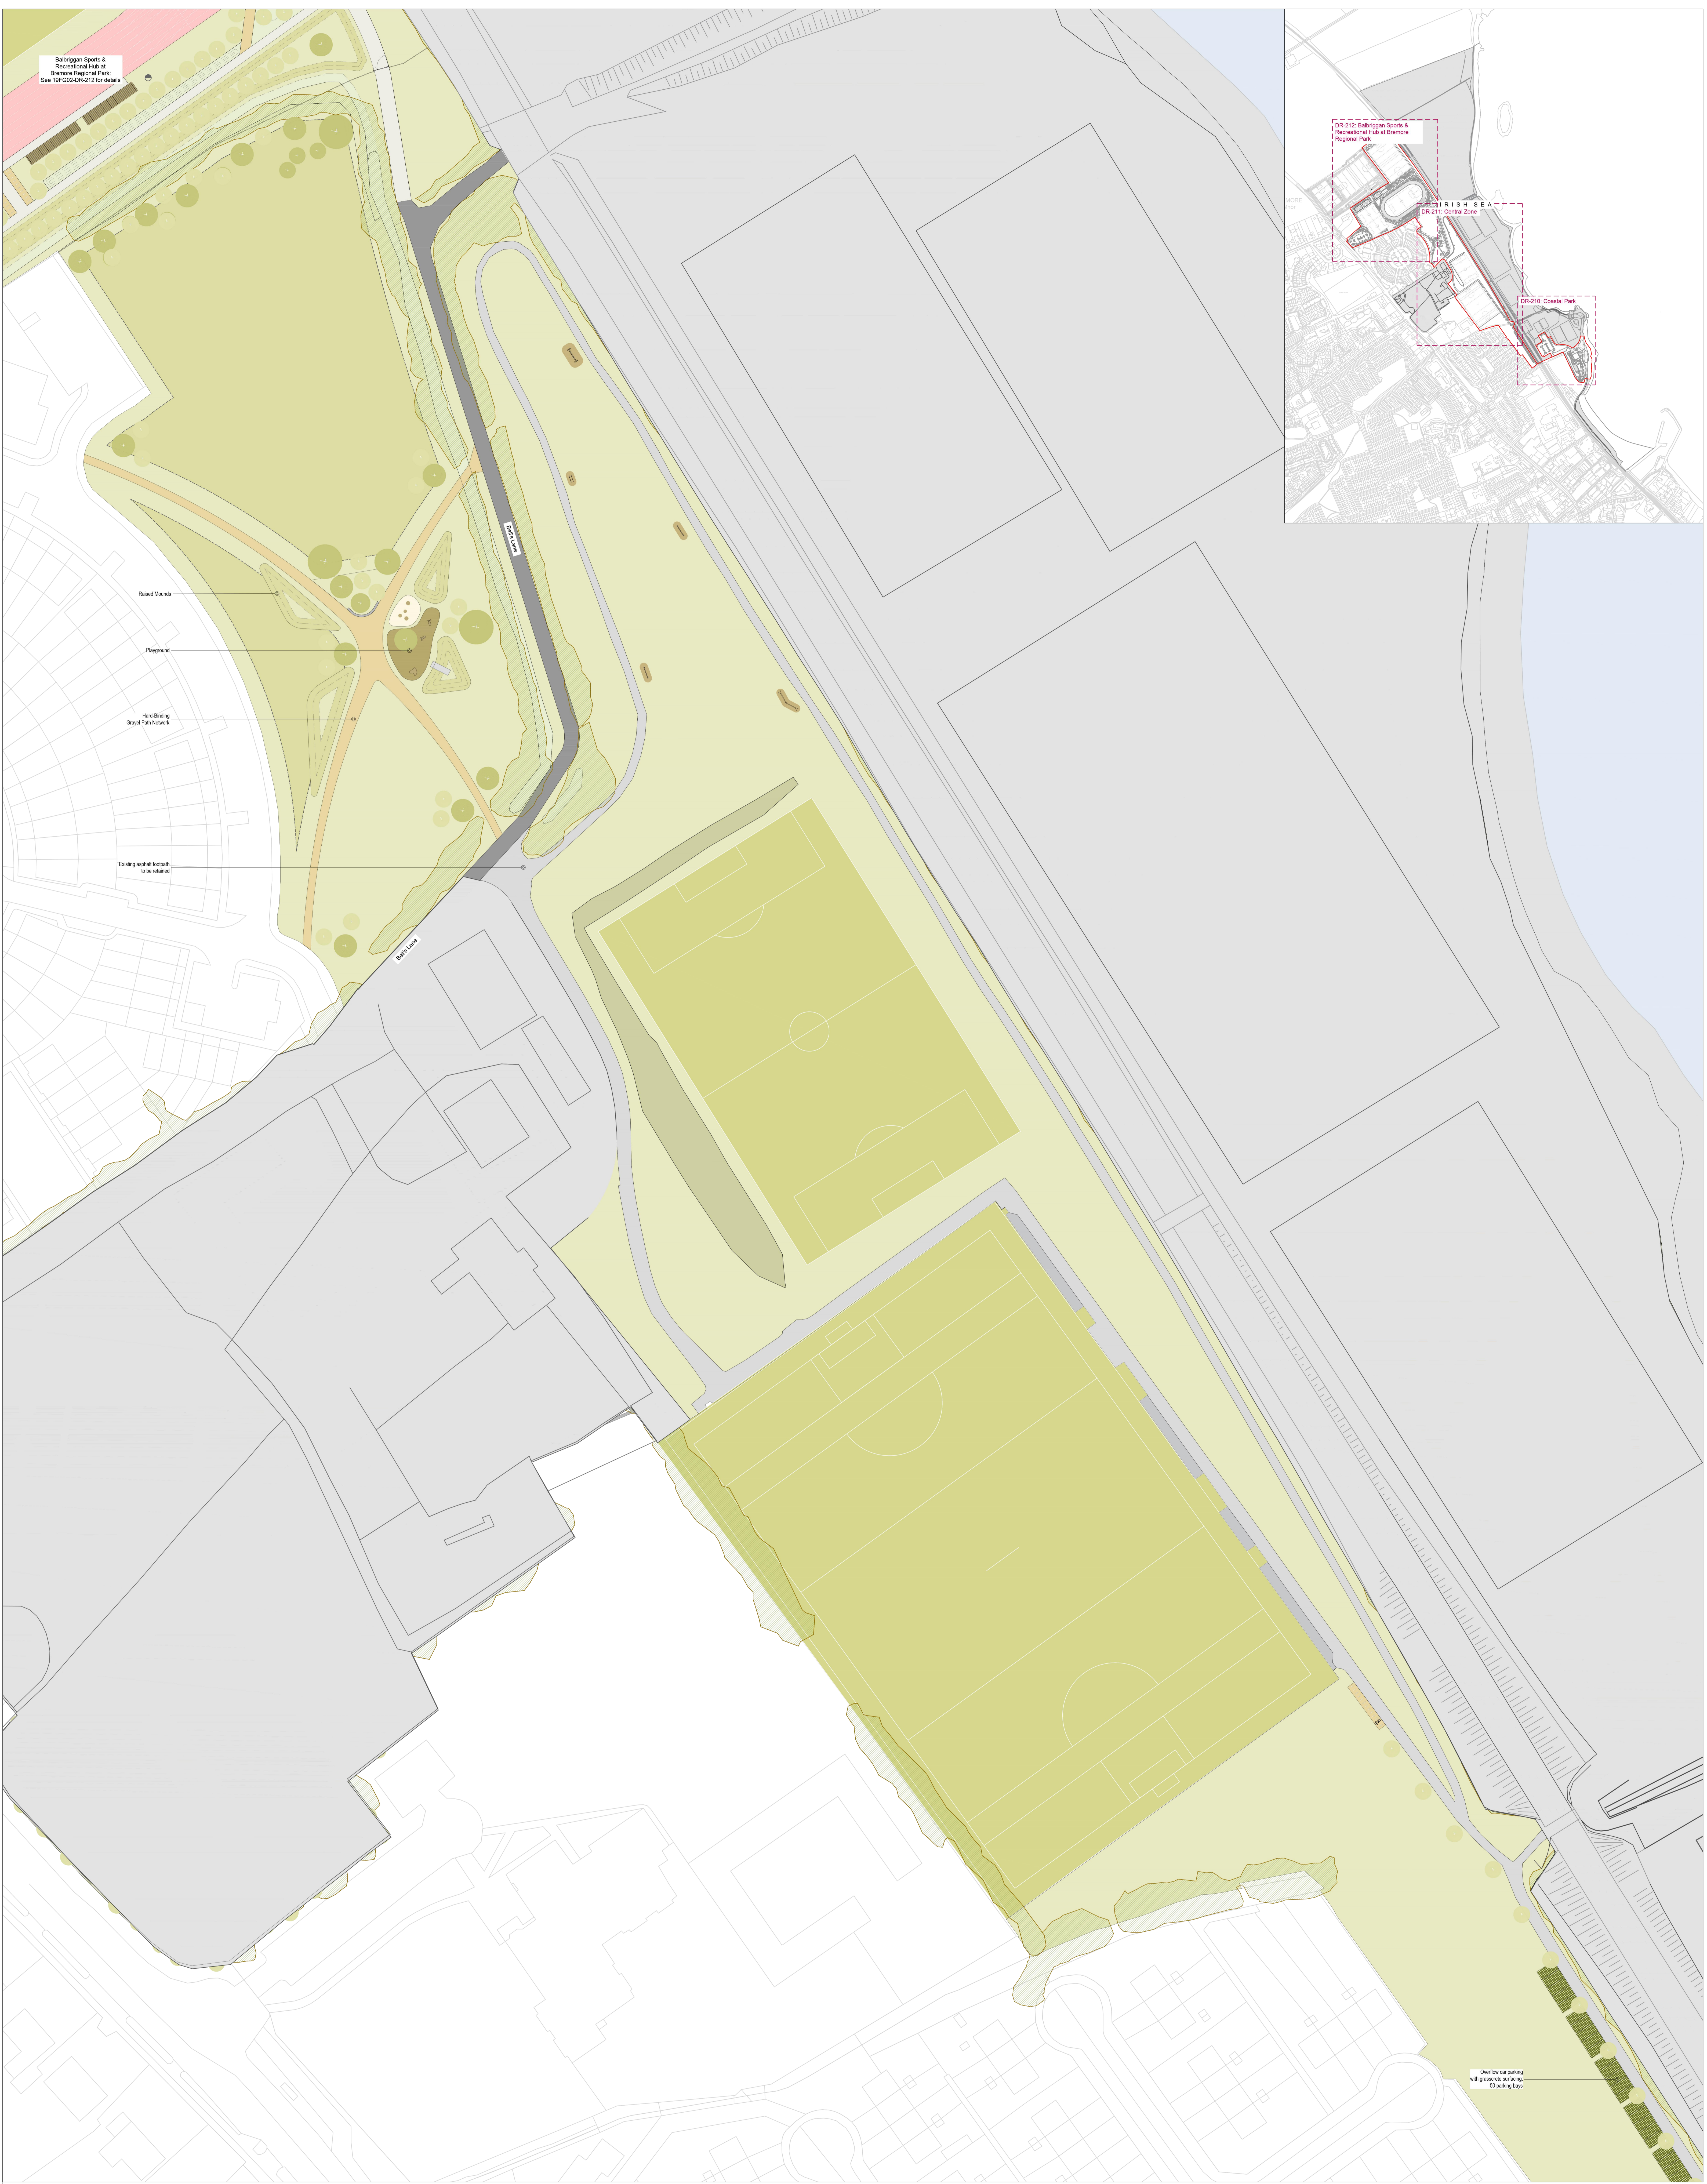


Barriggin Sports & Recreational Hub at Bremore Regional Park. See 19FG02-DR-212 for details.

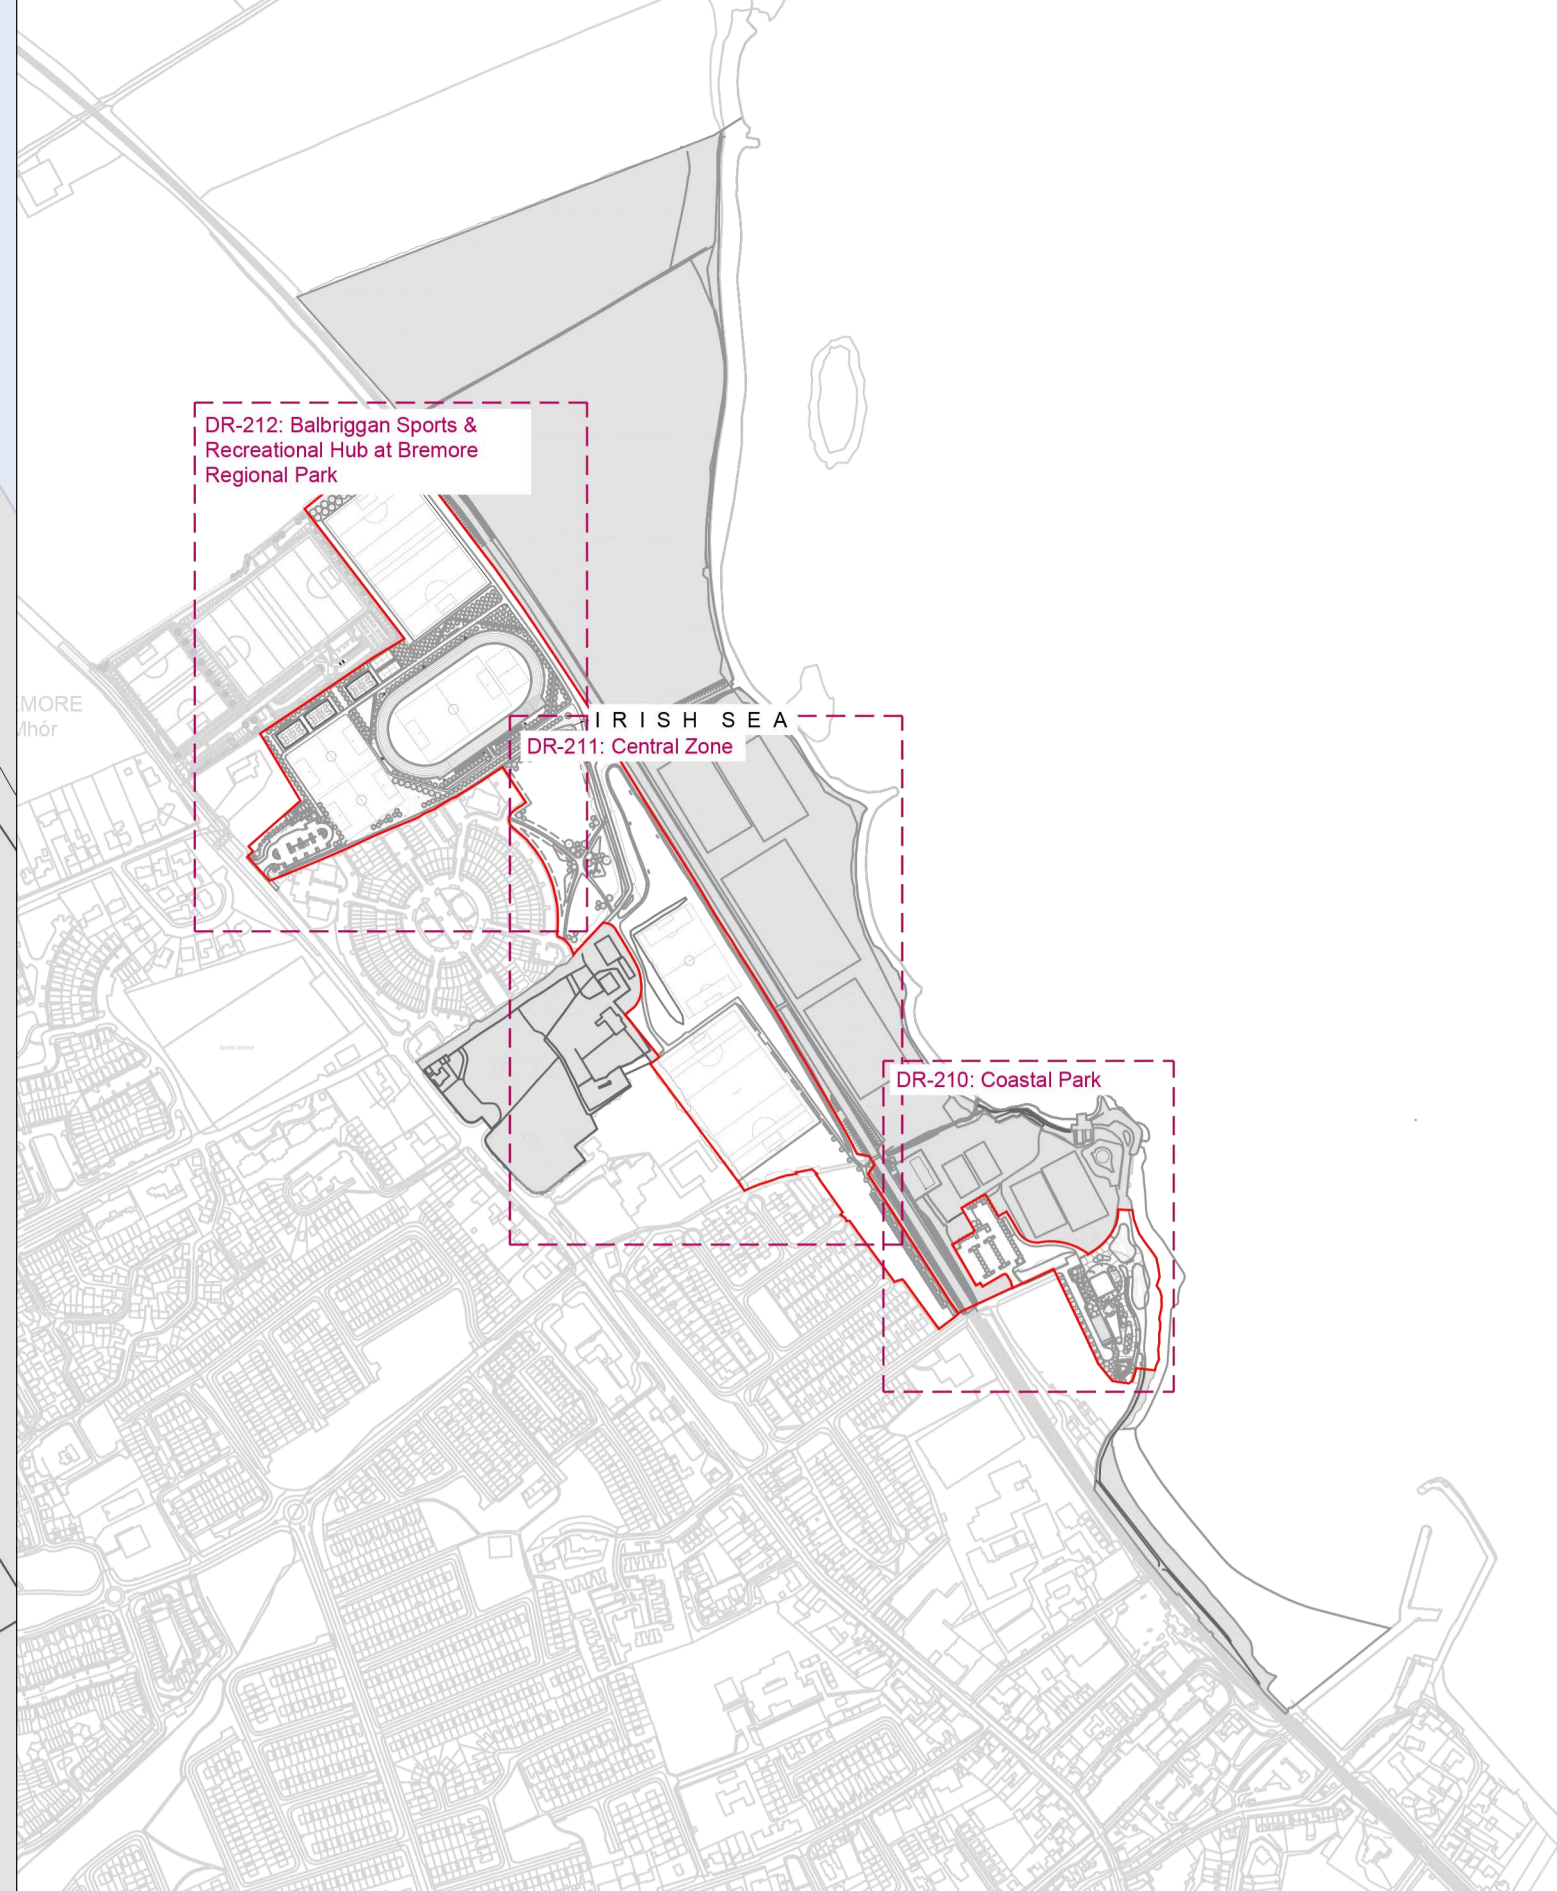

LEGEND

Hard Landscape

- Asphalt Footpaths
- Hard-Binding Gravel
- Soft Match Play Surface
- Asphalt Road Surface
- Sand Play Surface
- Overflow Grasscrete Car Parking Surface

Site Furniture

- Cycliststands: Stainless stands, stainless steel. See 19FG02-DR-211 Detail 03 for details.
- Concrete & Timber Benches: See 19FG02-DR-211 Detail 04 for details.
- Enbankment Stone
- Play Equipment
- Tree Trail Equipment

Soft Landscape

- Existing Hedgerow to be Retained
- Large Feature Tree Planting: See accompanying report for details.
- Semi-Mature Tree Planting: See accompanying report for details.
- Wild Flower Meadow Mix: See accompanying report for details.
- Coastal Planting Mix: See accompanying report for details.
- Raised Lawn Mound

Copyright : All creative artwork, landscape symbology, text, legends, specifications, descriptions and illustrations used in our drawings and reports are the intellectual property of **ait** urbanism + landscape ltd. and are not to be reproduced by others.

<p>ait urbanism + landscape</p>	<p>100 West Newmarket Road Dublin 8 Tel: +353 84 778652 www.ait.ie</p>	<p>ISSUE STATUS: PART 8 APPLICATION</p>		
	<p>CLIENT: Fingal County Council</p>	<p>DRAWING NO: 19FG02-DR-211</p>		<p>REVISION:</p>
	<p>PROJECT: Bremore Regional Park Development Project</p>	<p>DRAWN BY: HC</p>		<p>1st ISSUE: 10.09.2021</p>
	<p>DRAWING: Central Zone Landscape Plan</p>	<p>SCALE: 1:500</p>		<p>SHEET SIZE: A3</p>