

LEGEND

- CATEGORY A
- CATEGORY B
- CATEGORY C
- CATEGORY U
- TREE CONSTRAINTS
- SITE BOUNDARY


Note:
Refer to the Tree Survey document for a detailed analysis of trees.

Tree Categorisations and Constraints follow guidelines contained with BS 58237 (2012).

The Tree Constraints outline is designed to provide a guide to potential root spread and the area in the vicinity of trees where any developmental impacts should be avoided. However natural or man-made obstructions may impede root spread therefore the Tree Constraints area should be considered a guide only.

Crown spread may also be considered a constraint. In the event of works being undertaken within the Tree Constraints area then an on-site assessment by an arborist should be undertaken to determine root spread.

AREA 2

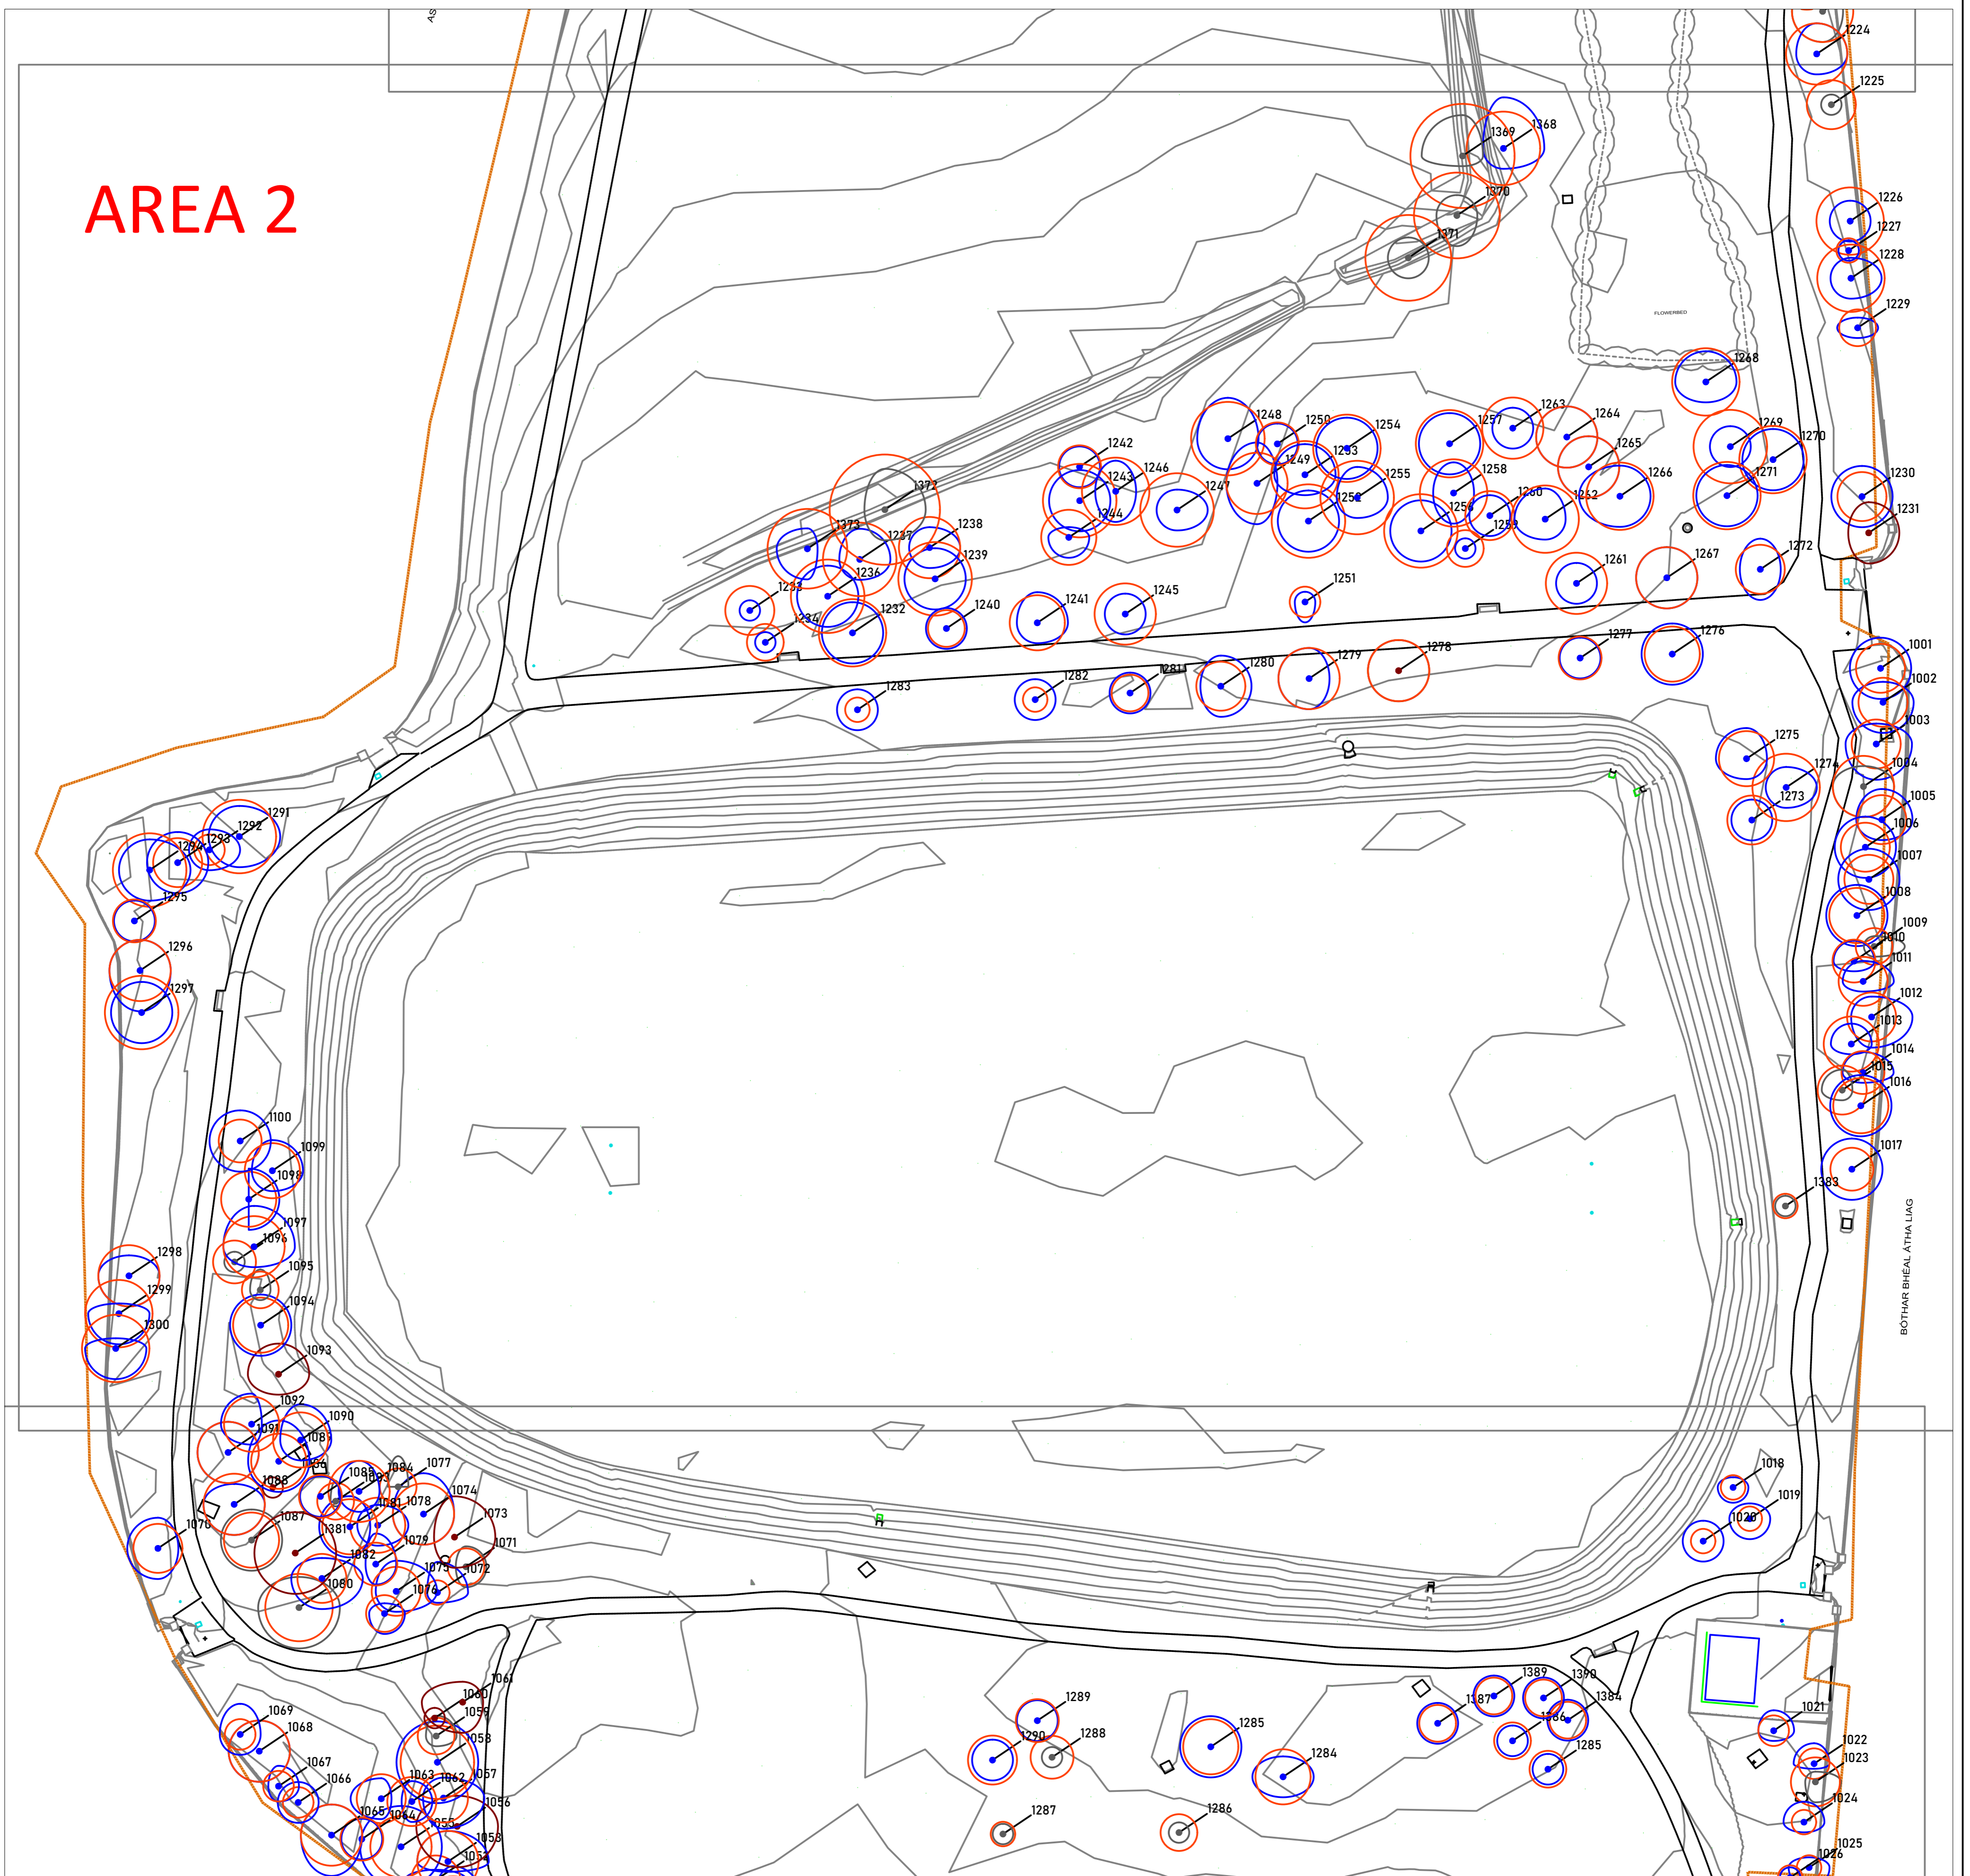

REV	DATE	DESCRIPTION



CMK
Civil & Mechanical

CLIENT: FINGAL COUNTY COUNCIL	PROJECT: LANESBOROUGH PARK	JOB NO. TFCC001
DRAWING: Tree Survey & Constraints (2 of 3)	DATE: 22-02-21	SCALE: 1:350 @ A1
NOTES: See Notes on Drawing for details. © This drawing is a copyright of CMK Engineering & Architecture Ltd.	DRAWN BY: Clara Keating	CHECKED BY: CMK
STATUS: PLANNING		