


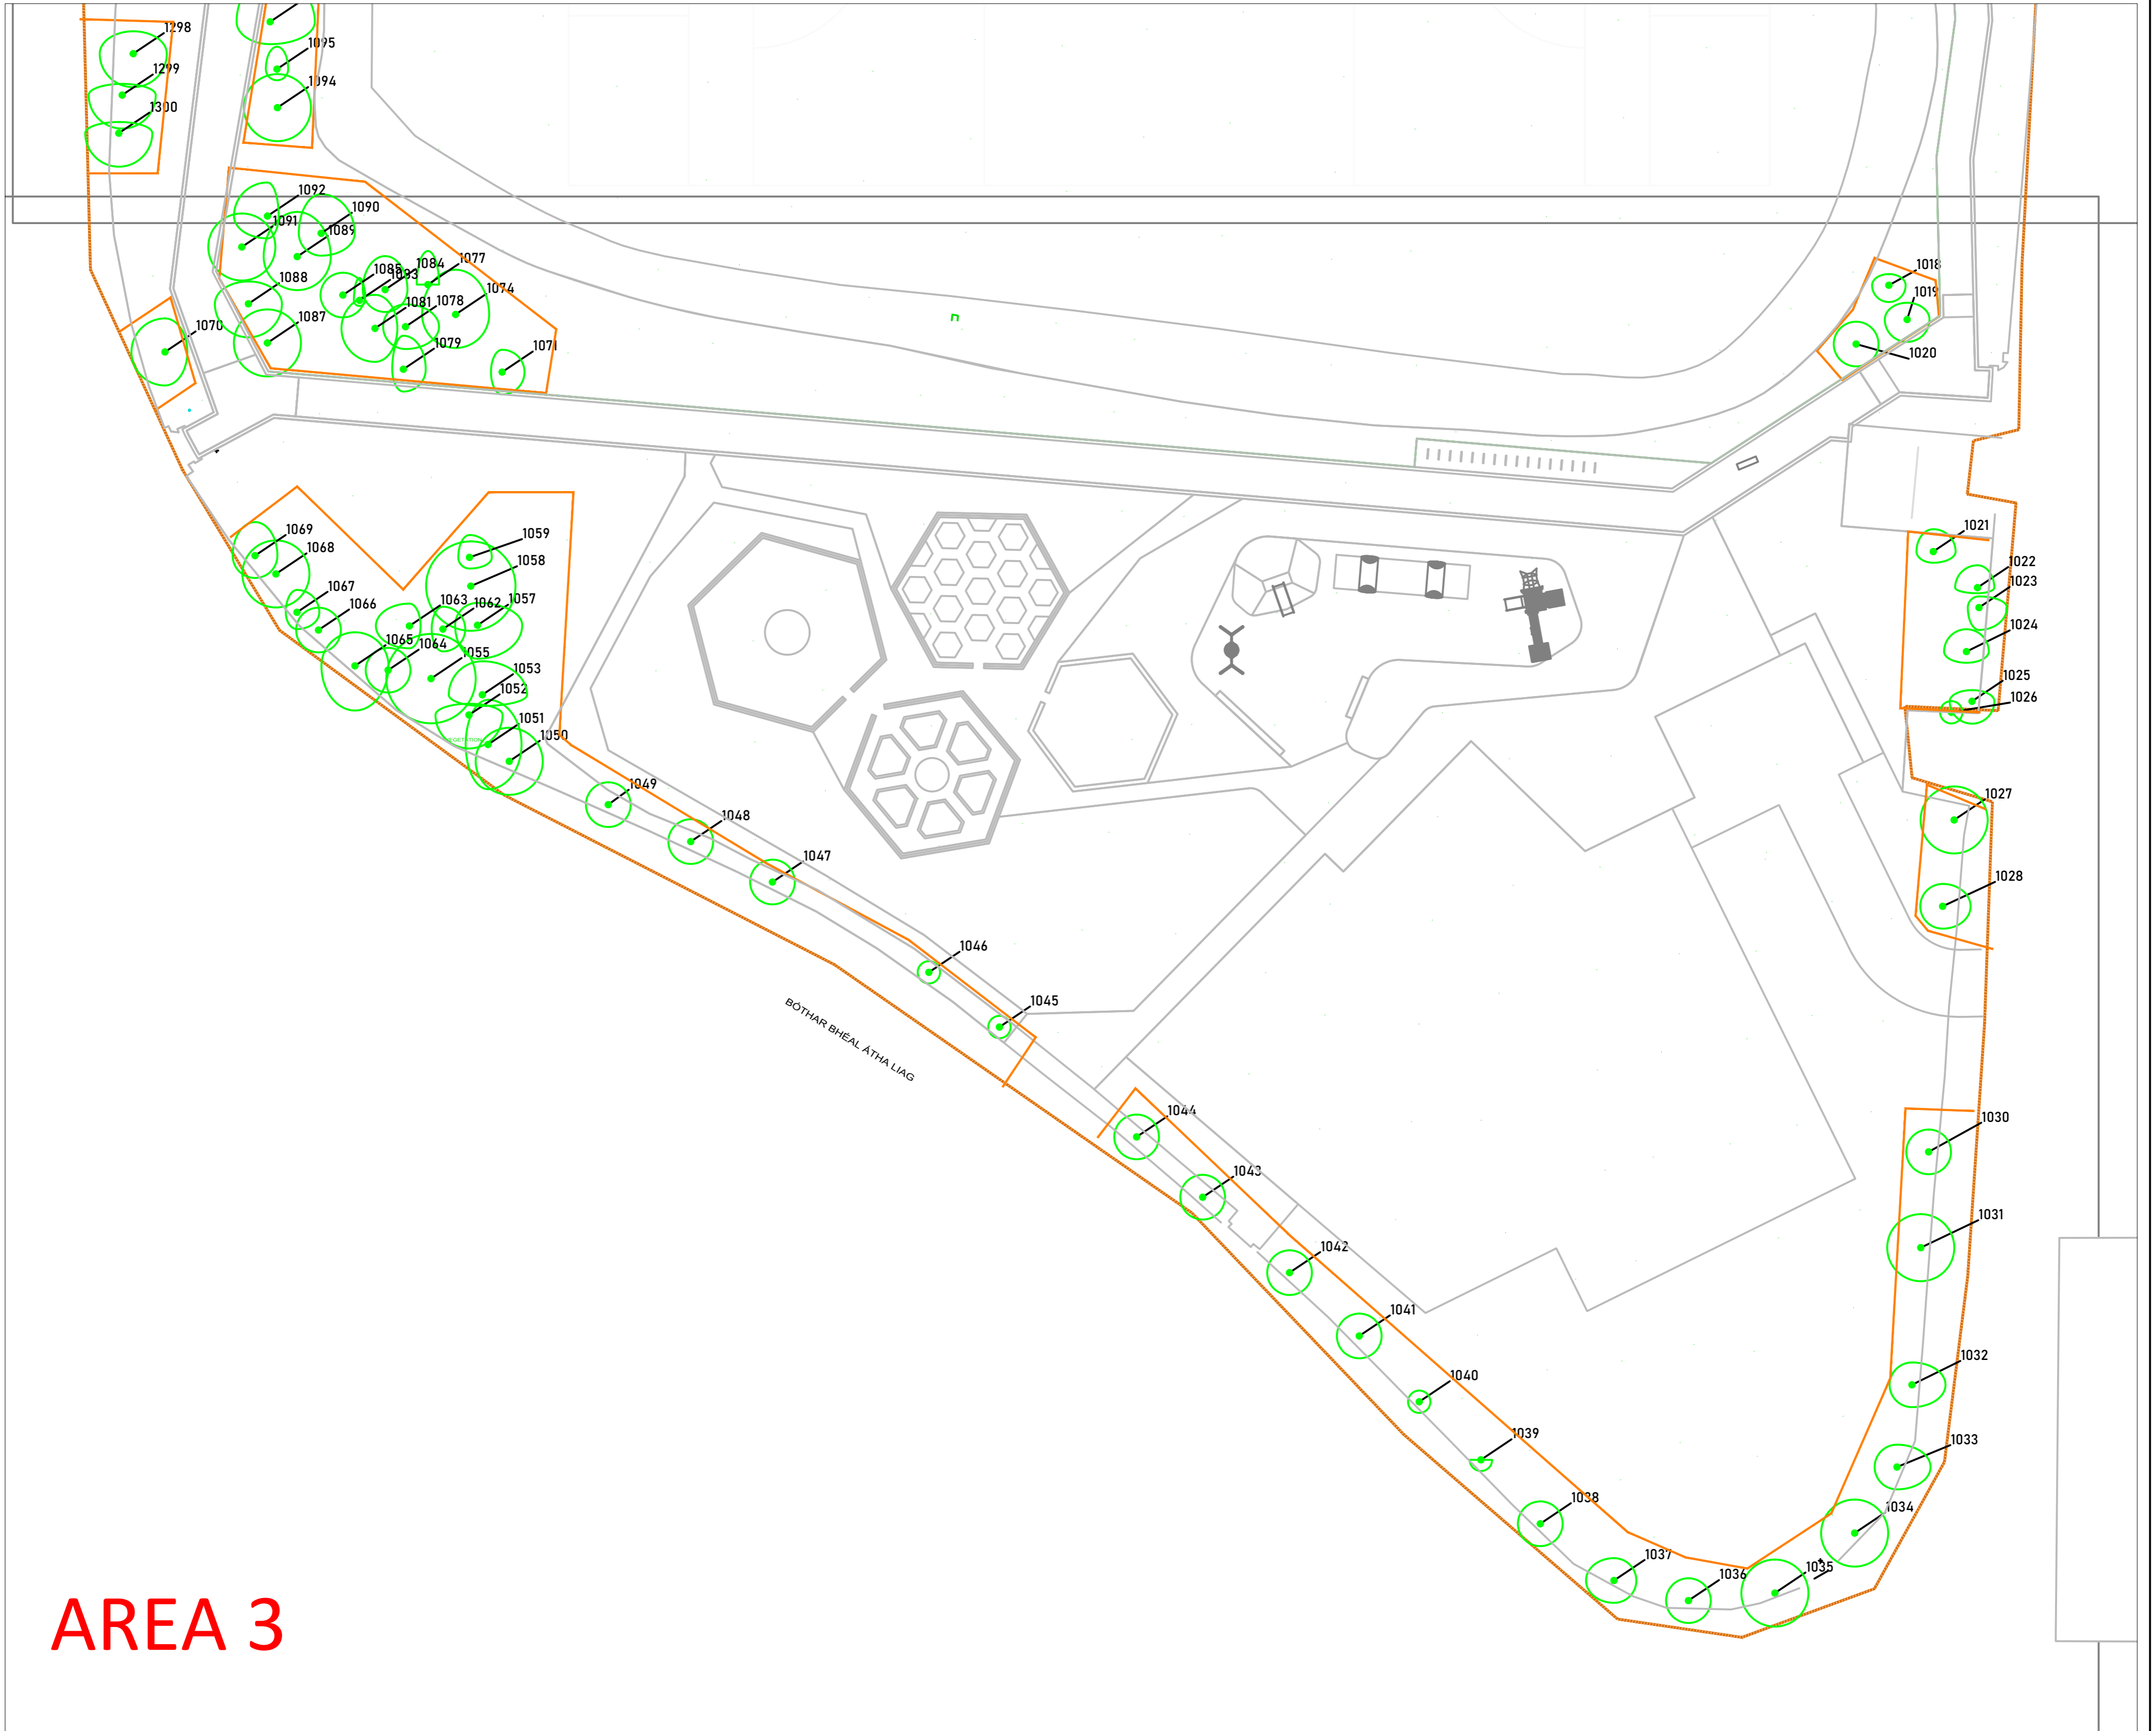
LEGEND

 TREES RETAINED

 TREE PROTECTION FENCING


 SITE BOUNDARY

NOTE:
REFER TO THE ARBORICULTURAL ASSESSMENT
REPORT FOR DETAILS ON TREE PROTECTION




AREA 3

HERRAS FENCING OR SIMILAR APPROVED

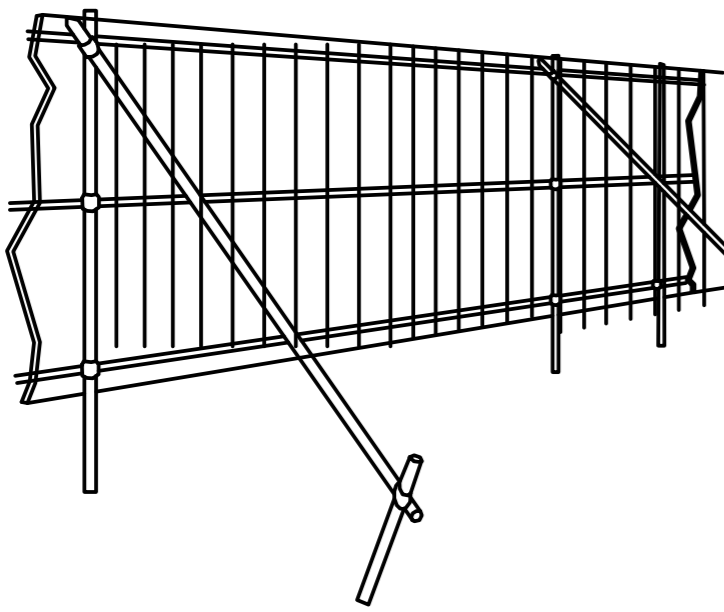


Scaffold Uprights driven well into the ground with additional bracing as required

TREE PROTECTION DETAIL A:
HERRAS FENCING OR SIMILAR APPROVED

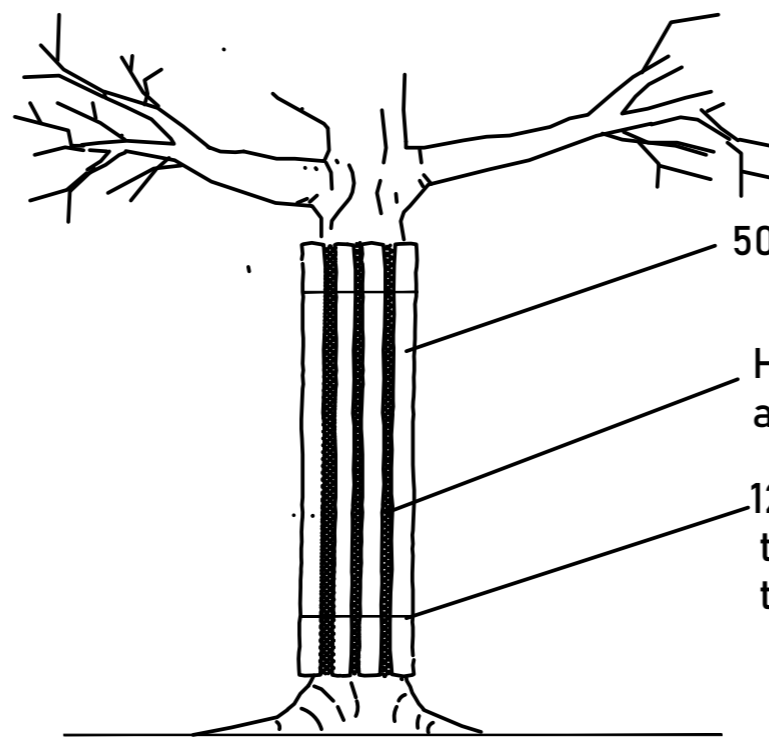

50x150mm timber boards
Hessian between boards and timber
12 gauge wire stapled to boards and tied together

TREE TRUNK PROTECTION DETAIL B

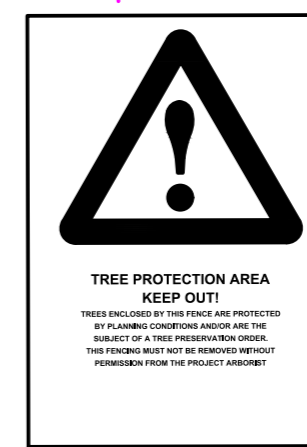

TREE PROTECTION SIGNAGE

REV	DATE	DESCRIPTION



CMK Consultants & Arboriculture Ltd		PROJECT: LANESBOROUGH PARK		JOB NO. TFCC001
CLIENT: FINGAL COUNTY COUNCIL	DRAWING: TREE PROTECTION (3 of 3)	DATE: 25-08-21	SCALE: 1:350 @ A1	DRAWING NO. 112
NOTES: No Part Scale Used - See Schedule of Work for Details © THIS DRAWING IS A COMPONENT OF ONE OR MORE OF OUR SERVICES STATUS: PLANNING	DRAWN BY: Clare Keating	Checked: OK	REVISION: A	