


**LEGEND**

**ARBORICULTURAL IMPACT**

- TREES TO BE RETAINED
- TREES TO BE REMOVED TO FACILITATE DEVELOPMENT
- TREES OF VERY LOW VALUE AND QUALITY TO BE REMOVED IN THE INTERESTS OF SOUND ARBORICULTURAL MANAGEMENT
- SITE BOUNDARY

Drawing to be interpreted with reference to Arboricultural Assessment & Impact document.

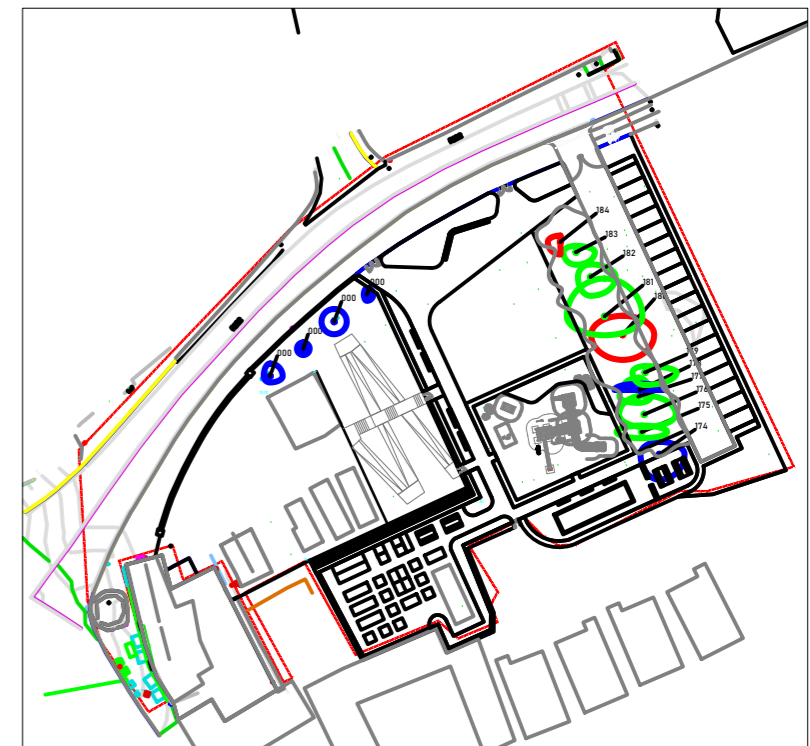

SCALE 1:1200

SCALE 1:250

**CMK**  
Horticulture & Arboriculture

REV	DATE	DESCRIPTION



CLIENT: FCC	PROJECT: SEAMUS ENNIS ARTS CENTRE	JOB NO. TNAU001
DRAWING: Arboricultural Impact	DATE: 28-06-21	SCALE: AS SHOWN
DRAWN BY: Claire Kabling	CK INITIALS	REVISION: 
NOTES <small>Do Not Scale. Use Figure Dimensions Only. Not for Construction. Prepare under Supervision of a Professional.</small>		
© THIS DRAWING IS COPYRIGHT OF CMK HORTICULTURE & ARBORICULTURE STATUS: PLANNING		