

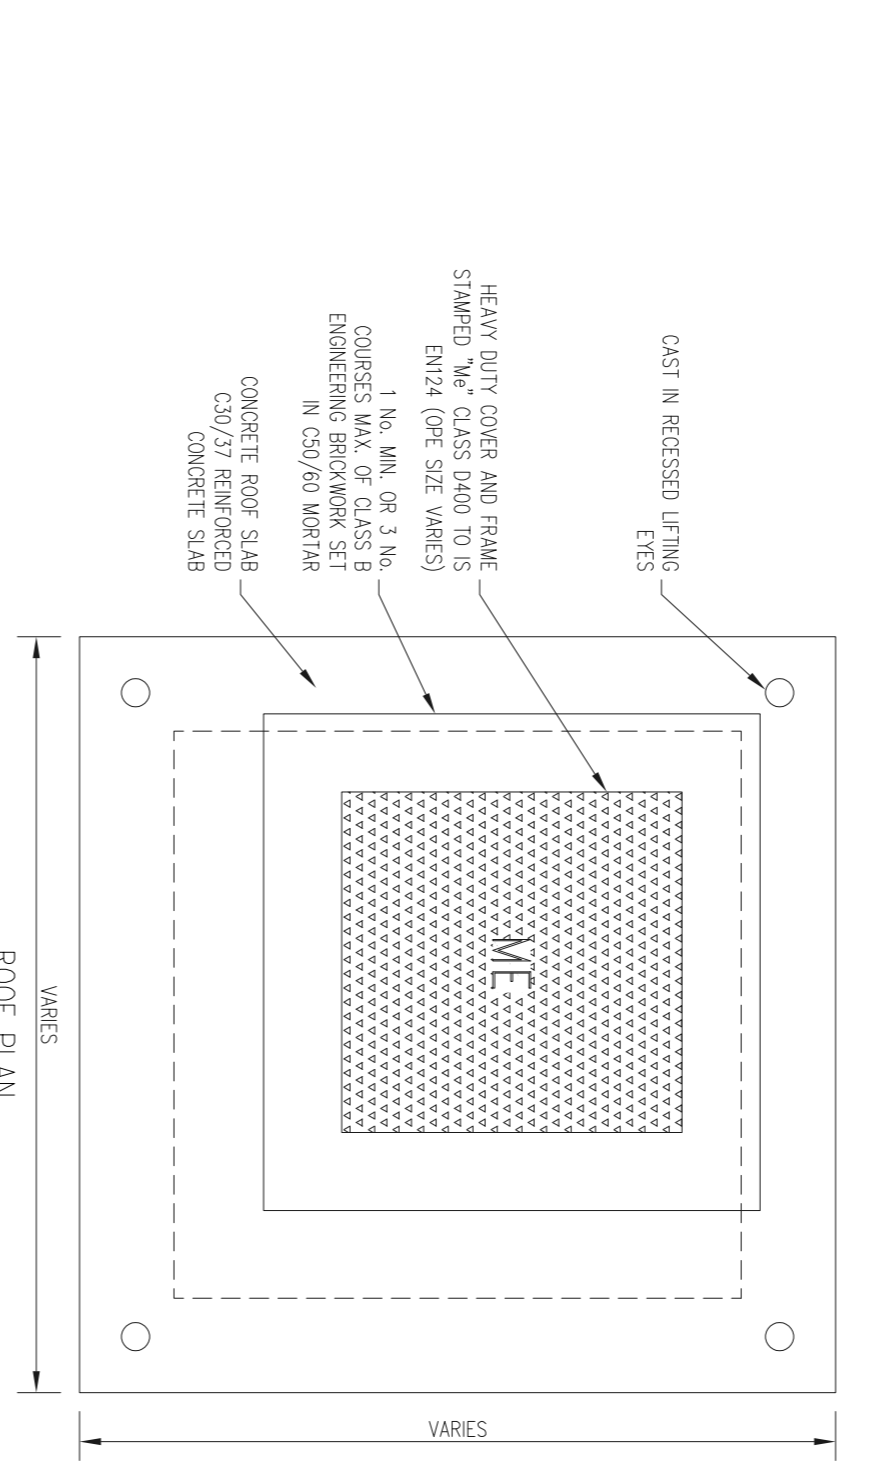
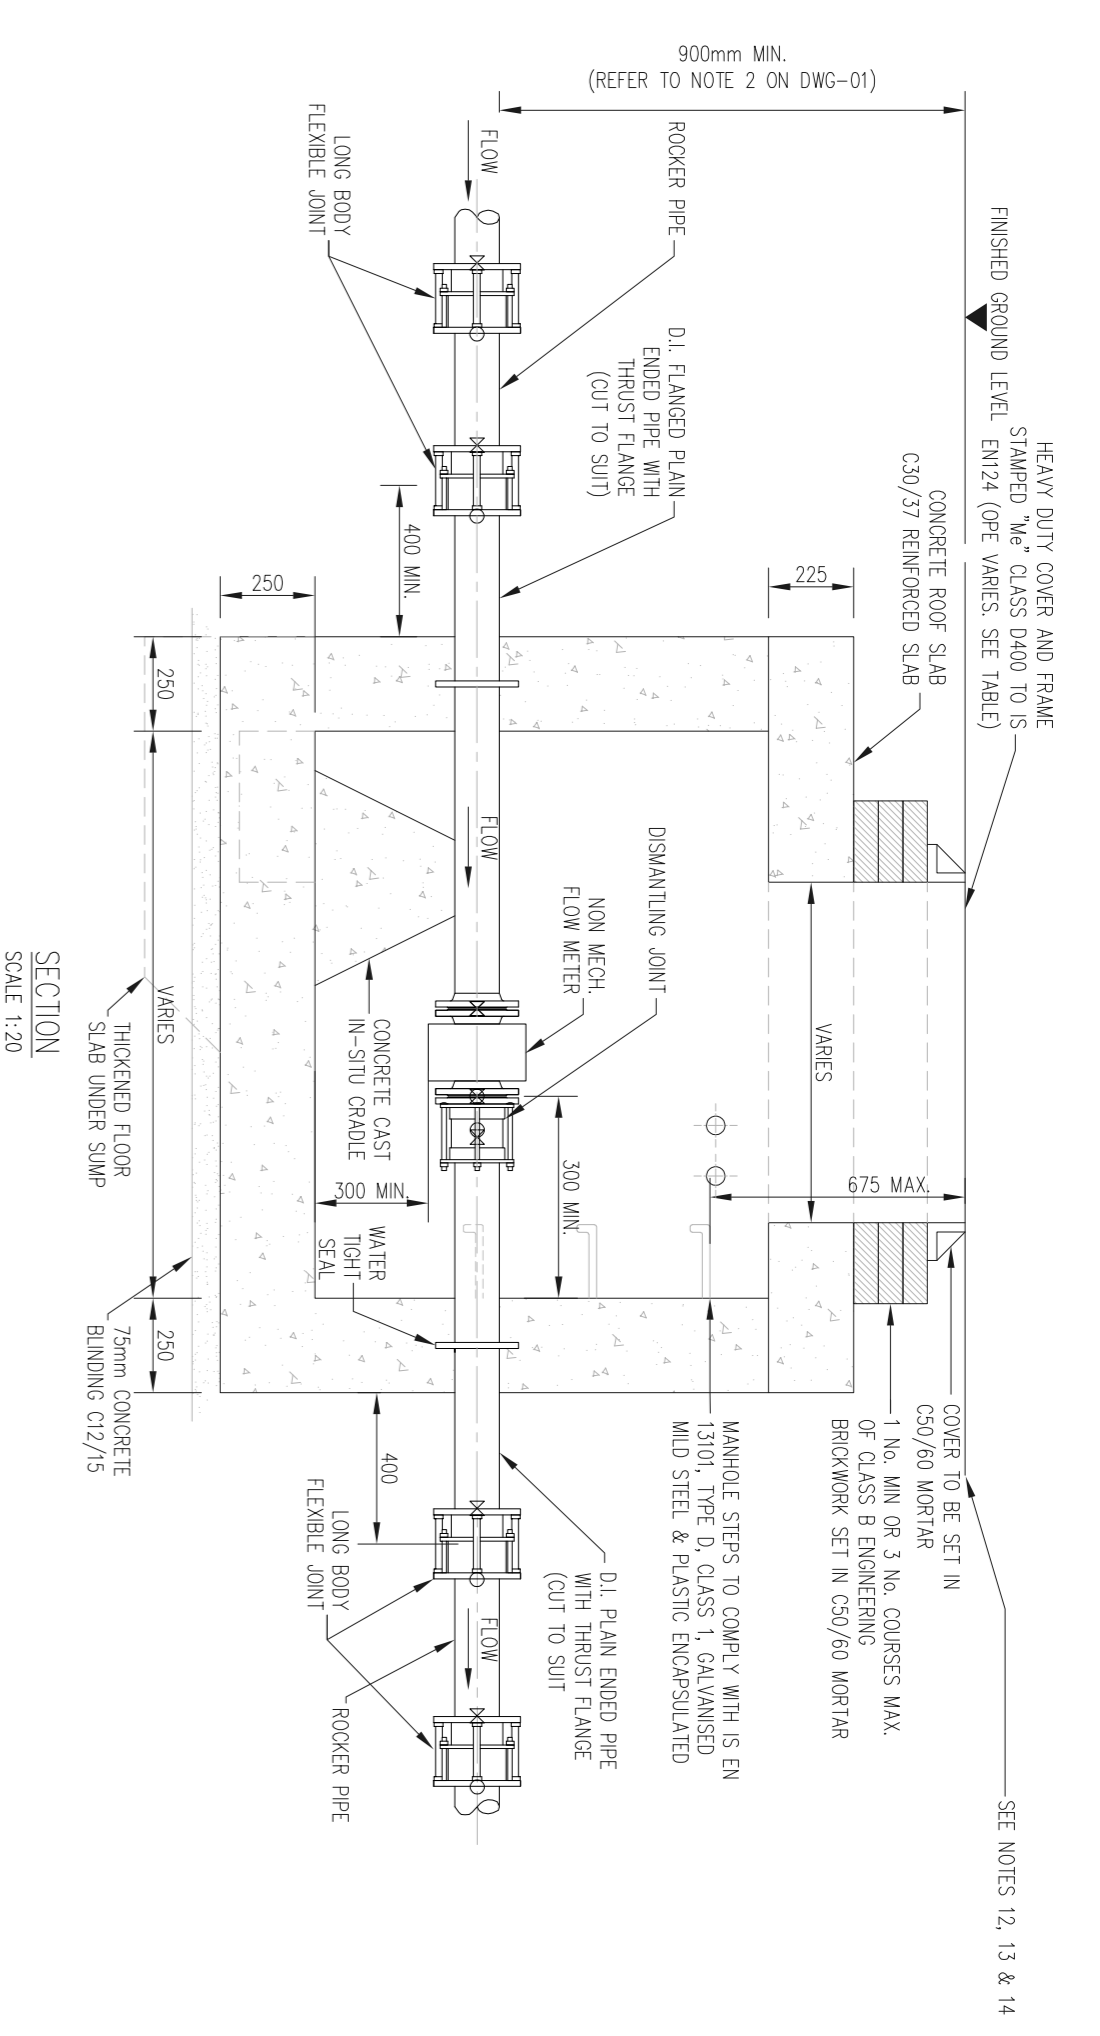


NOTES

- GENERAL
- 1) THESE DRAWINGS TO BE READ IN CONJUNCTION WITH ALL RELEVANT HAYES HIGGINS ENGINEERING DRAWINGS AND SPECIFICATIONS.
 - 2) DO NOT SCALE. USE FIGURED DIMENSIONS ONLY.

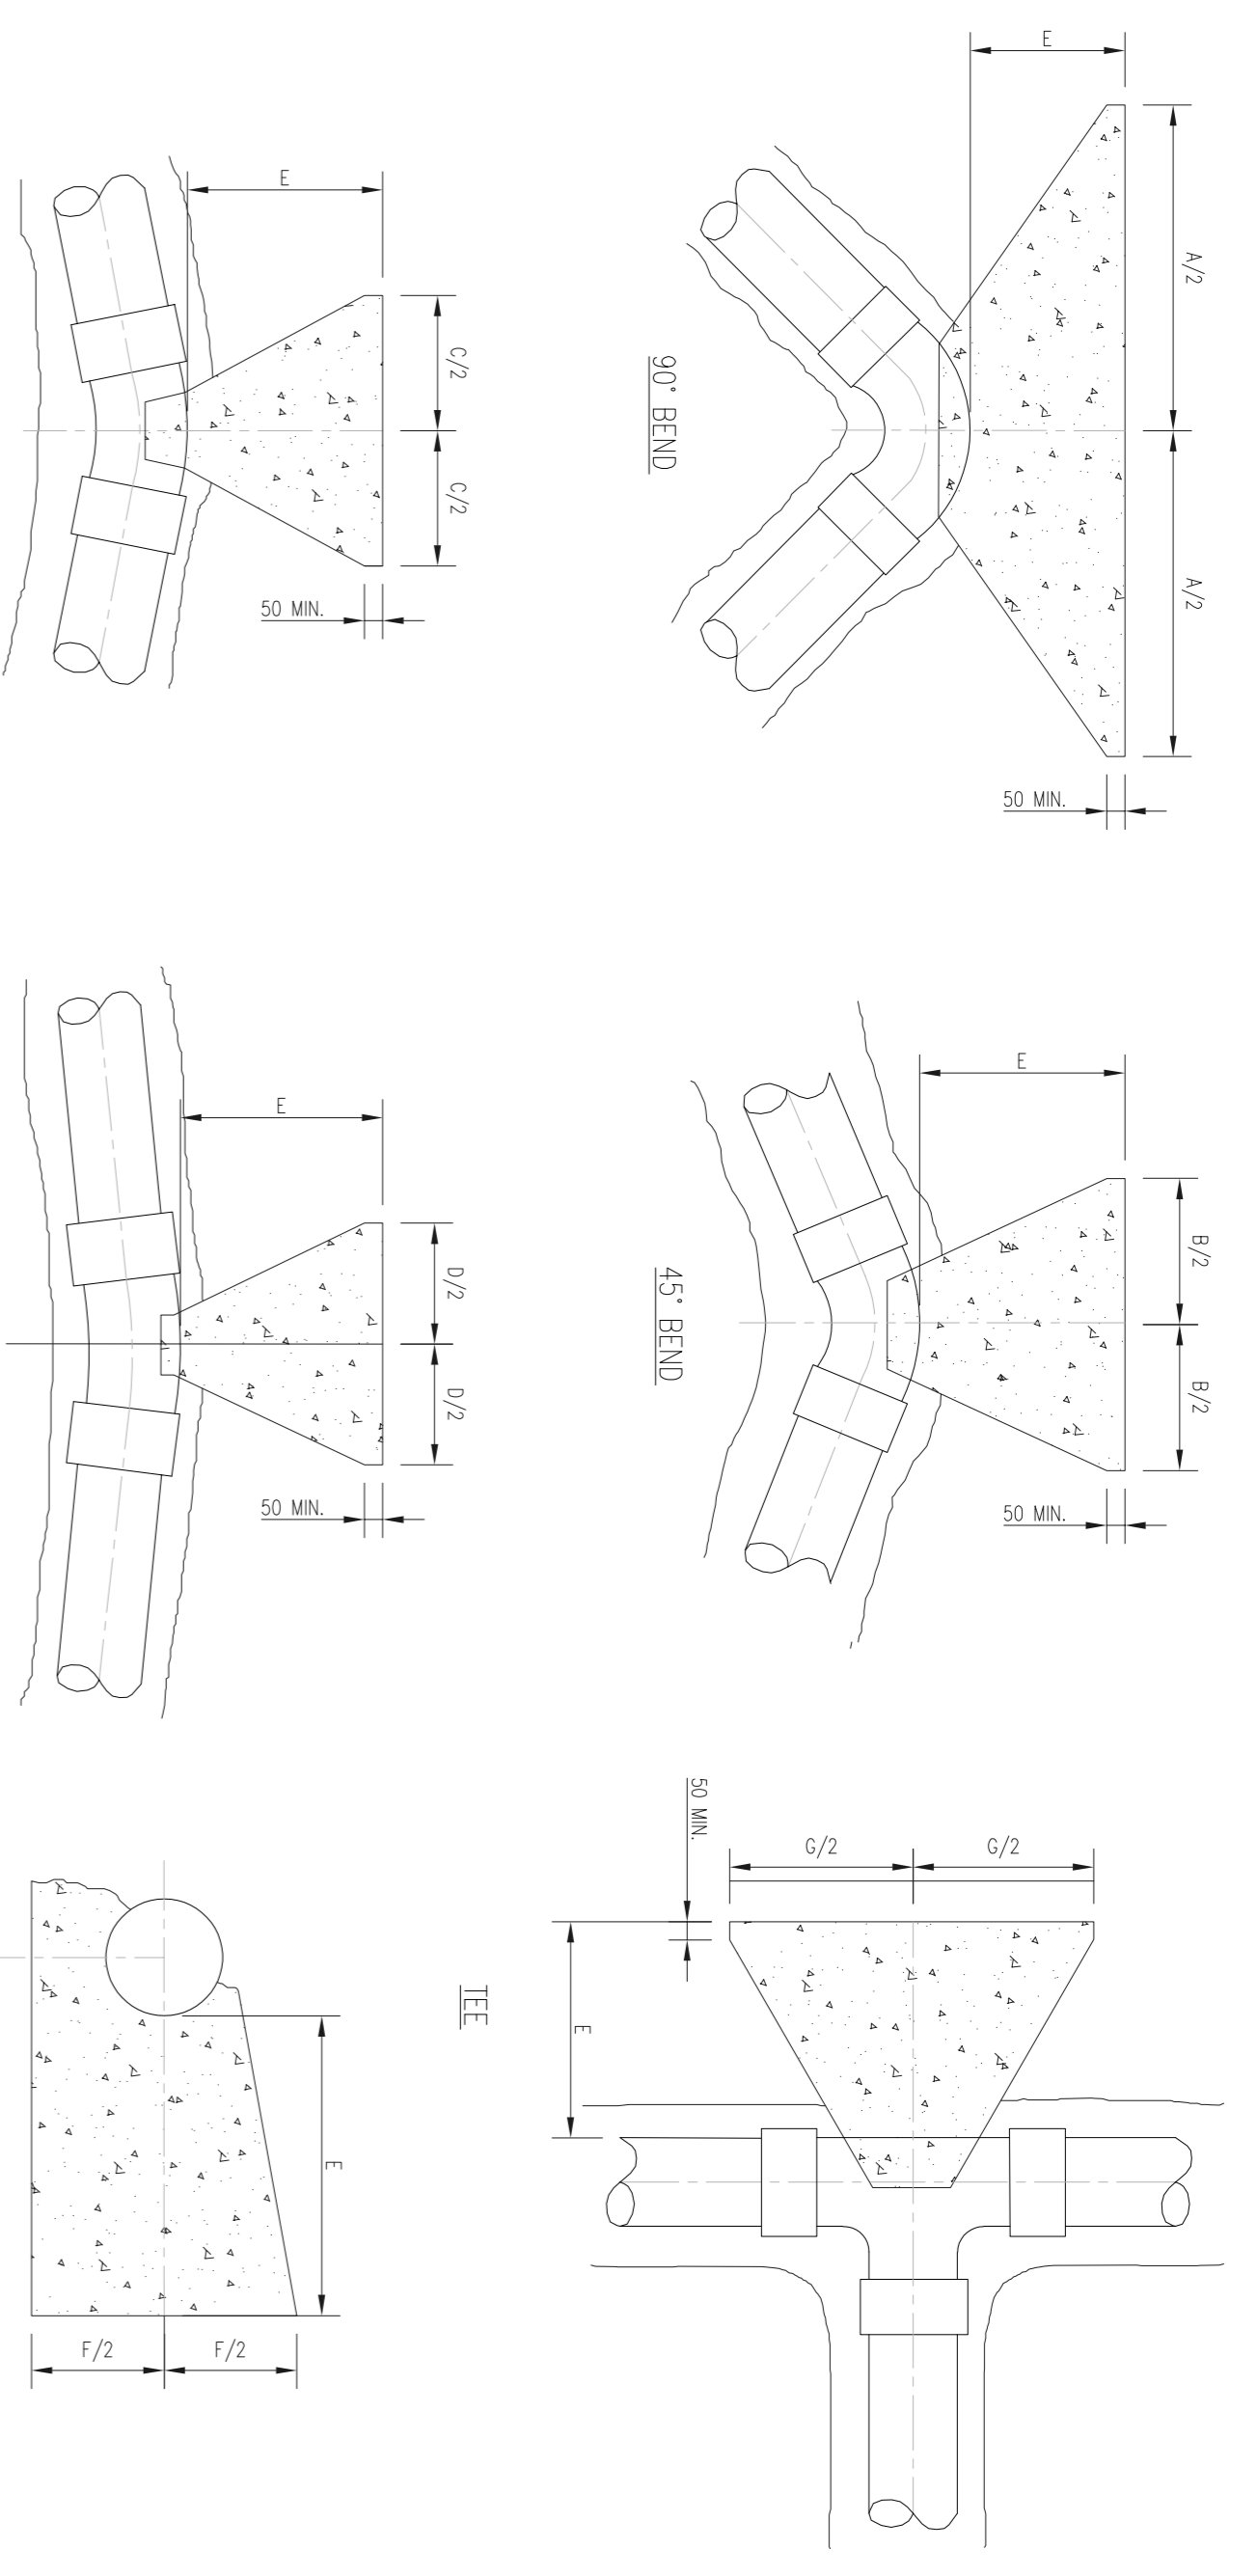


METER DIAMETER A (mm)	INTERNAL CHAMBER DIMENSIONS	COVER DIMENSIONS
50 - 100	1200 x 1200mm	350 x 350mm
101 - 250	1500 x 1500mm	900 x 900mm


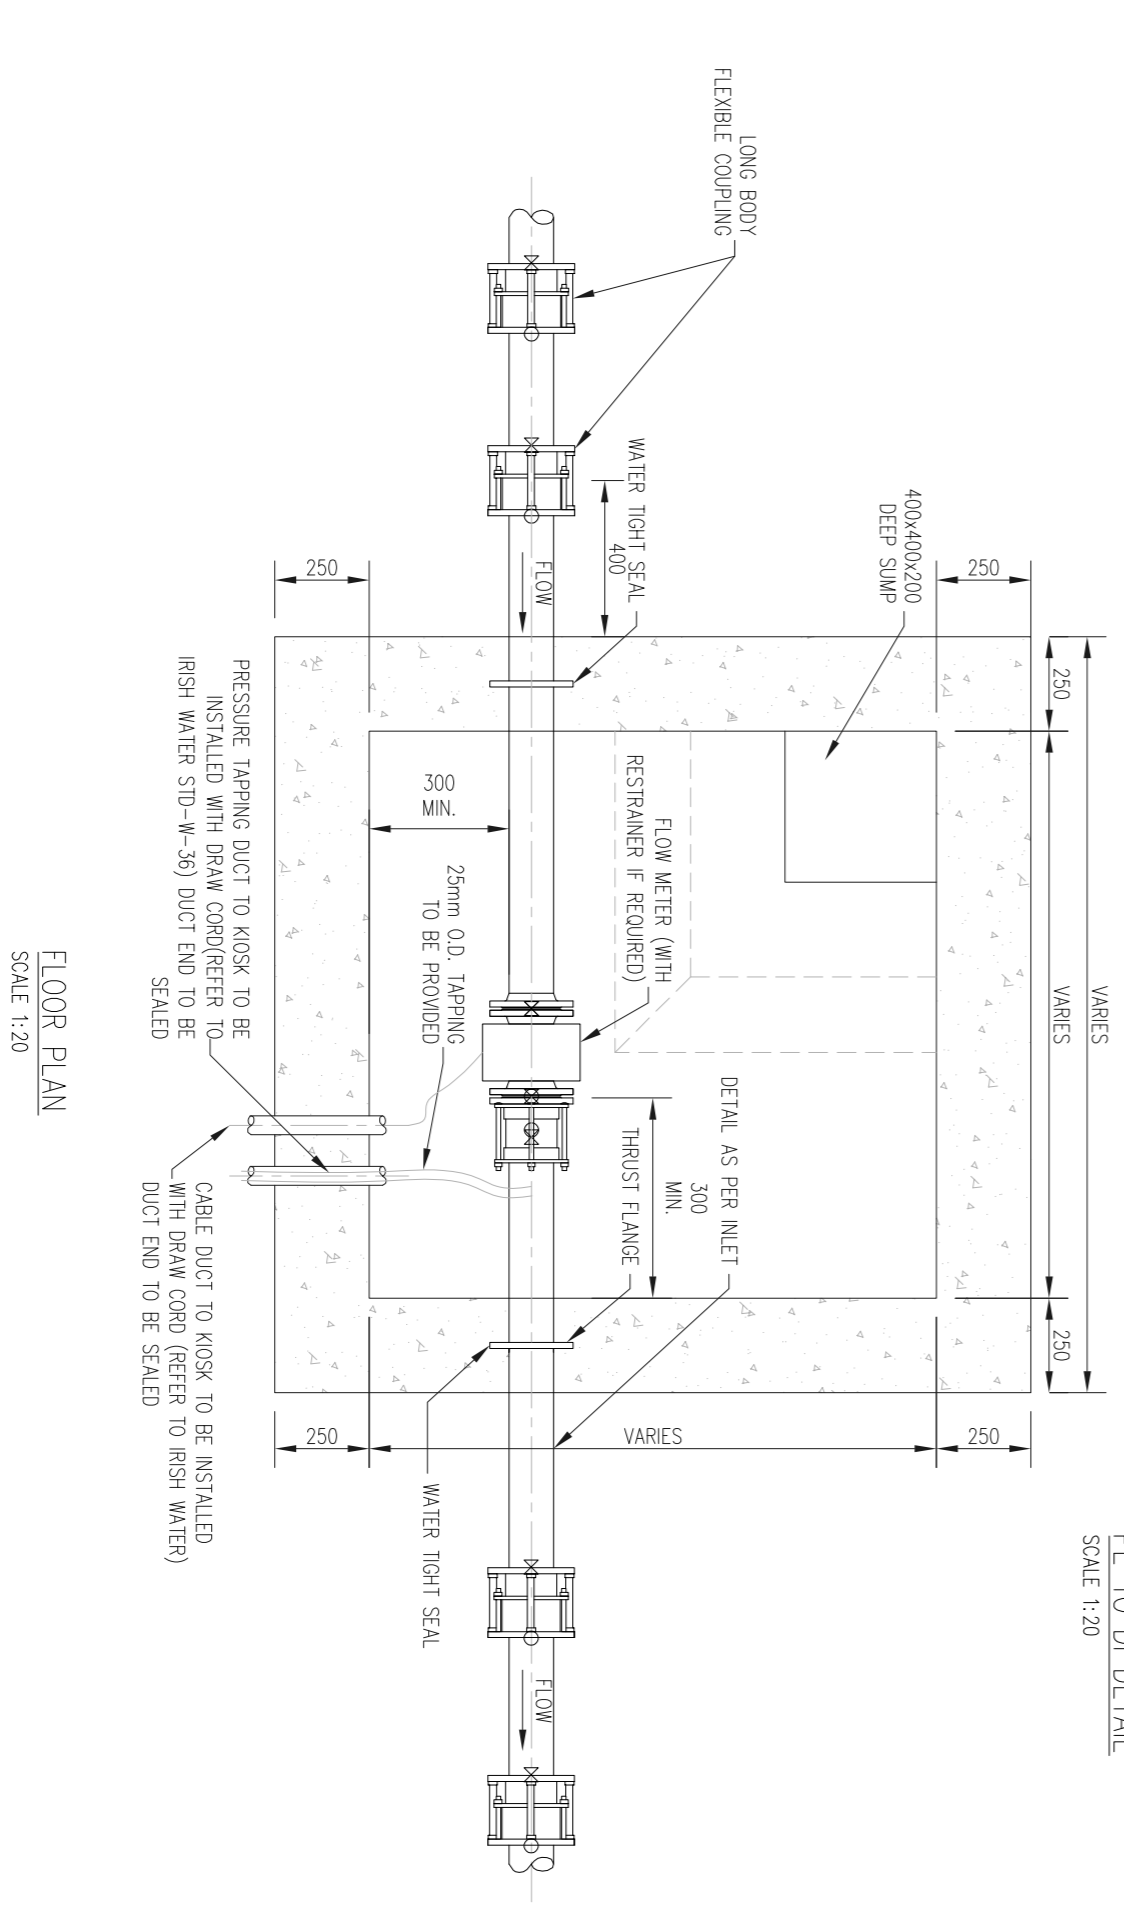


NOM. DIAMETER (mm)	DIMENSIONS						
	A	B	C	D	E	F	G
100	150mm	400mm	205mm	100mm	220mm	400mm	530mm
150	120mm	700mm	350mm	180mm	250mm	500mm	800mm

DETAIL 06 - WATER MAIN THRUST AND SUPPORT BLOCKS

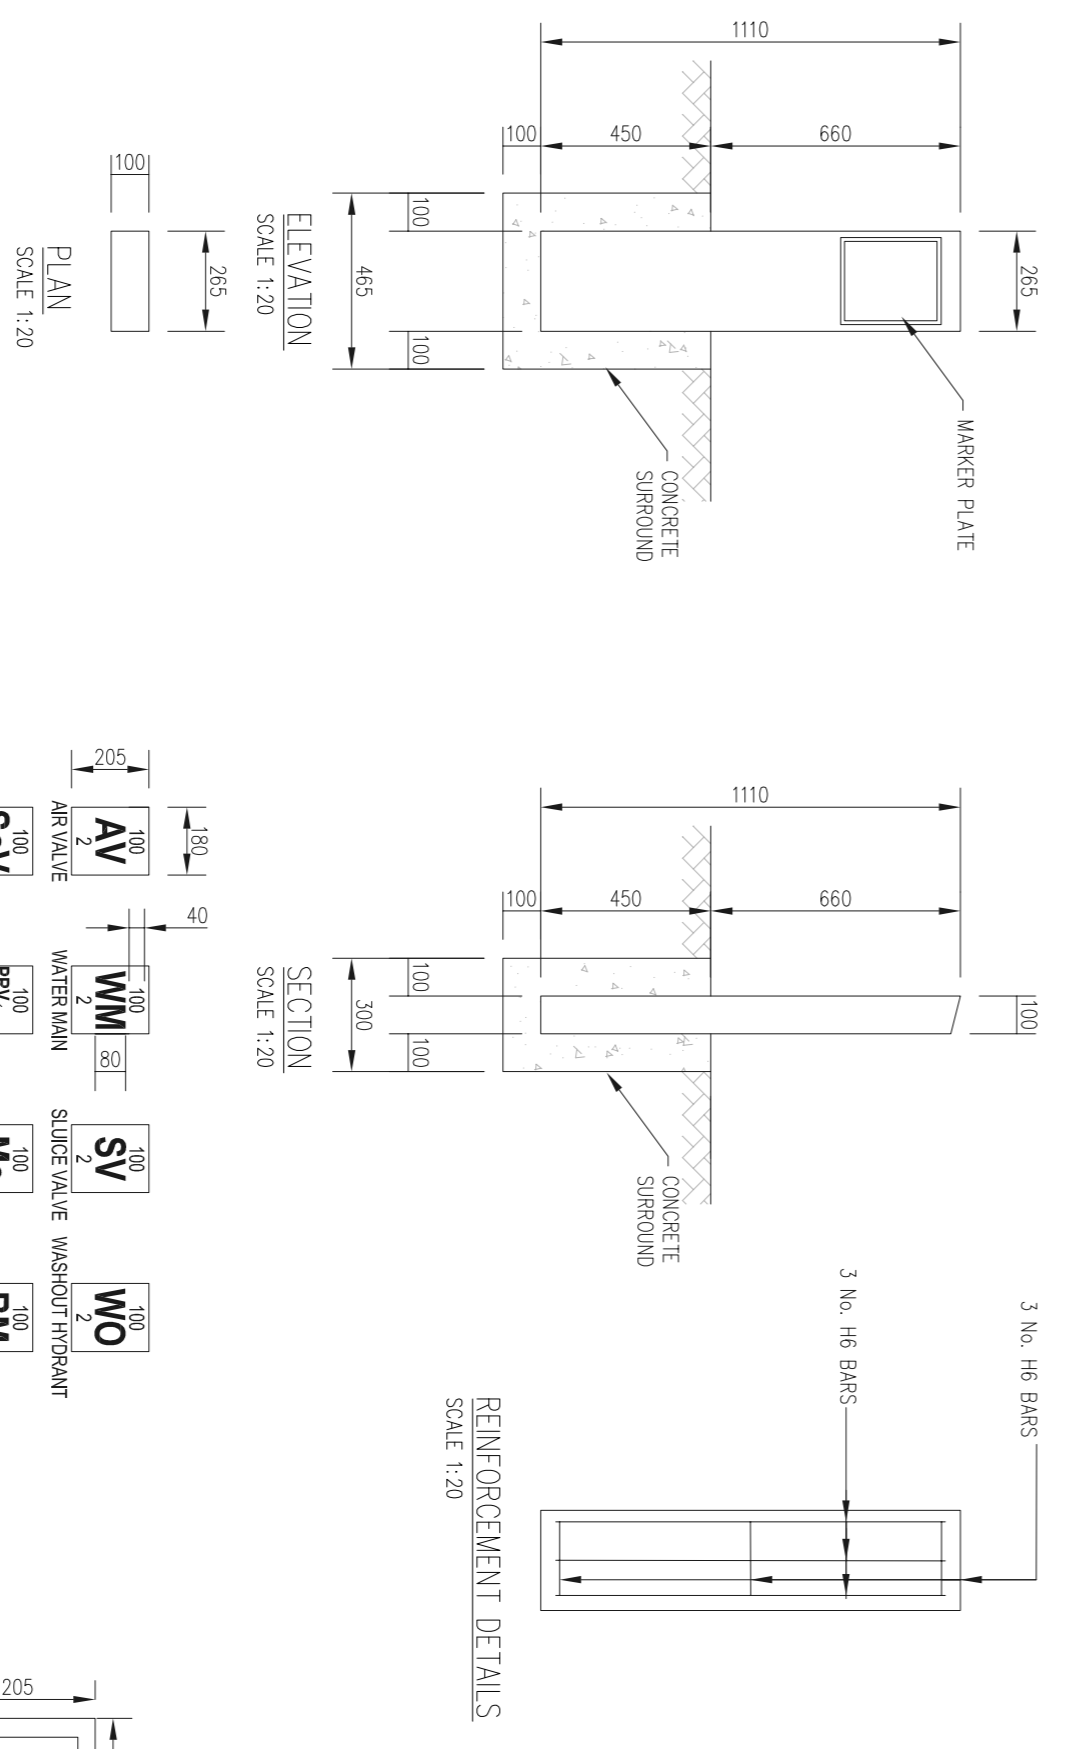

DETAIL 07 - MARKER POSTS/PLATES

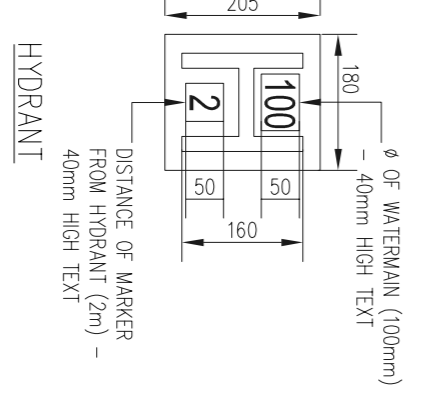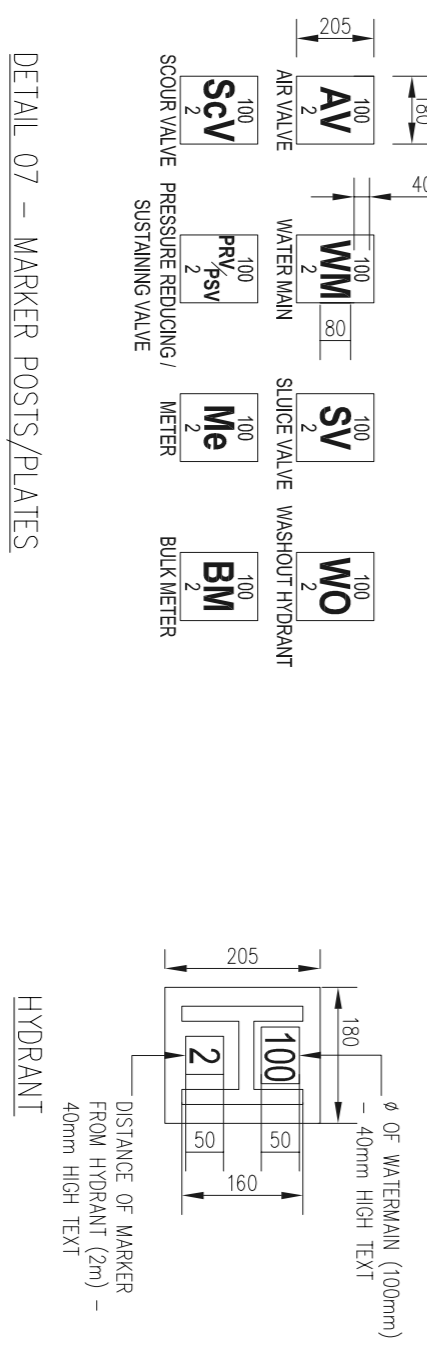

DETAIL 05 - NON-MECH. METER CHAMBER (40-250mm Ø)

HAYES HIGGINS PARTNERSHIP

The Glass House, 11 Coke Lane
Smithfield, Dublin 7. Tel: 01 6612321
E-mail: admin@hayeshiggins.ie
Cork House Lane, Kildenny, Tel: (056) 7764710
Email: info@higp.ie

PROJECT NAME: PROPOSED 31 HOUSING UNITS AT KILBOGELLANE, LUSK

CLIENT: TILATH HOUSING

DRAWING NO.: 18D062

REVISION: P

SCALE: 1:200

DATE: 19.05.2021

ISSUED FOR PLANNING

DATE: 19.05.2021

DESCRIPTION: WORK BY 19/05/21

ISSUED BY: DW











