


This drawing is copyright. The builder is responsible for checking all levels and dimensions on site and shall refer all discrepancies to the architect for his direction. Work to figured dimensions only. Do not scale off the drawings. Proprietary items shall be fixed in strict accordance with manufacturer's instructions and the sizes checked.

OS Sheet 2994-06
Ordnance Planning Ireland Licence No. CYAL50165754
© Ordnance Planning Ireland/
Government of Ireland

Site outlined in red
Adjacent land in applicants ownership

Site Area: = 1,680sq.m.
= 0.168hect.

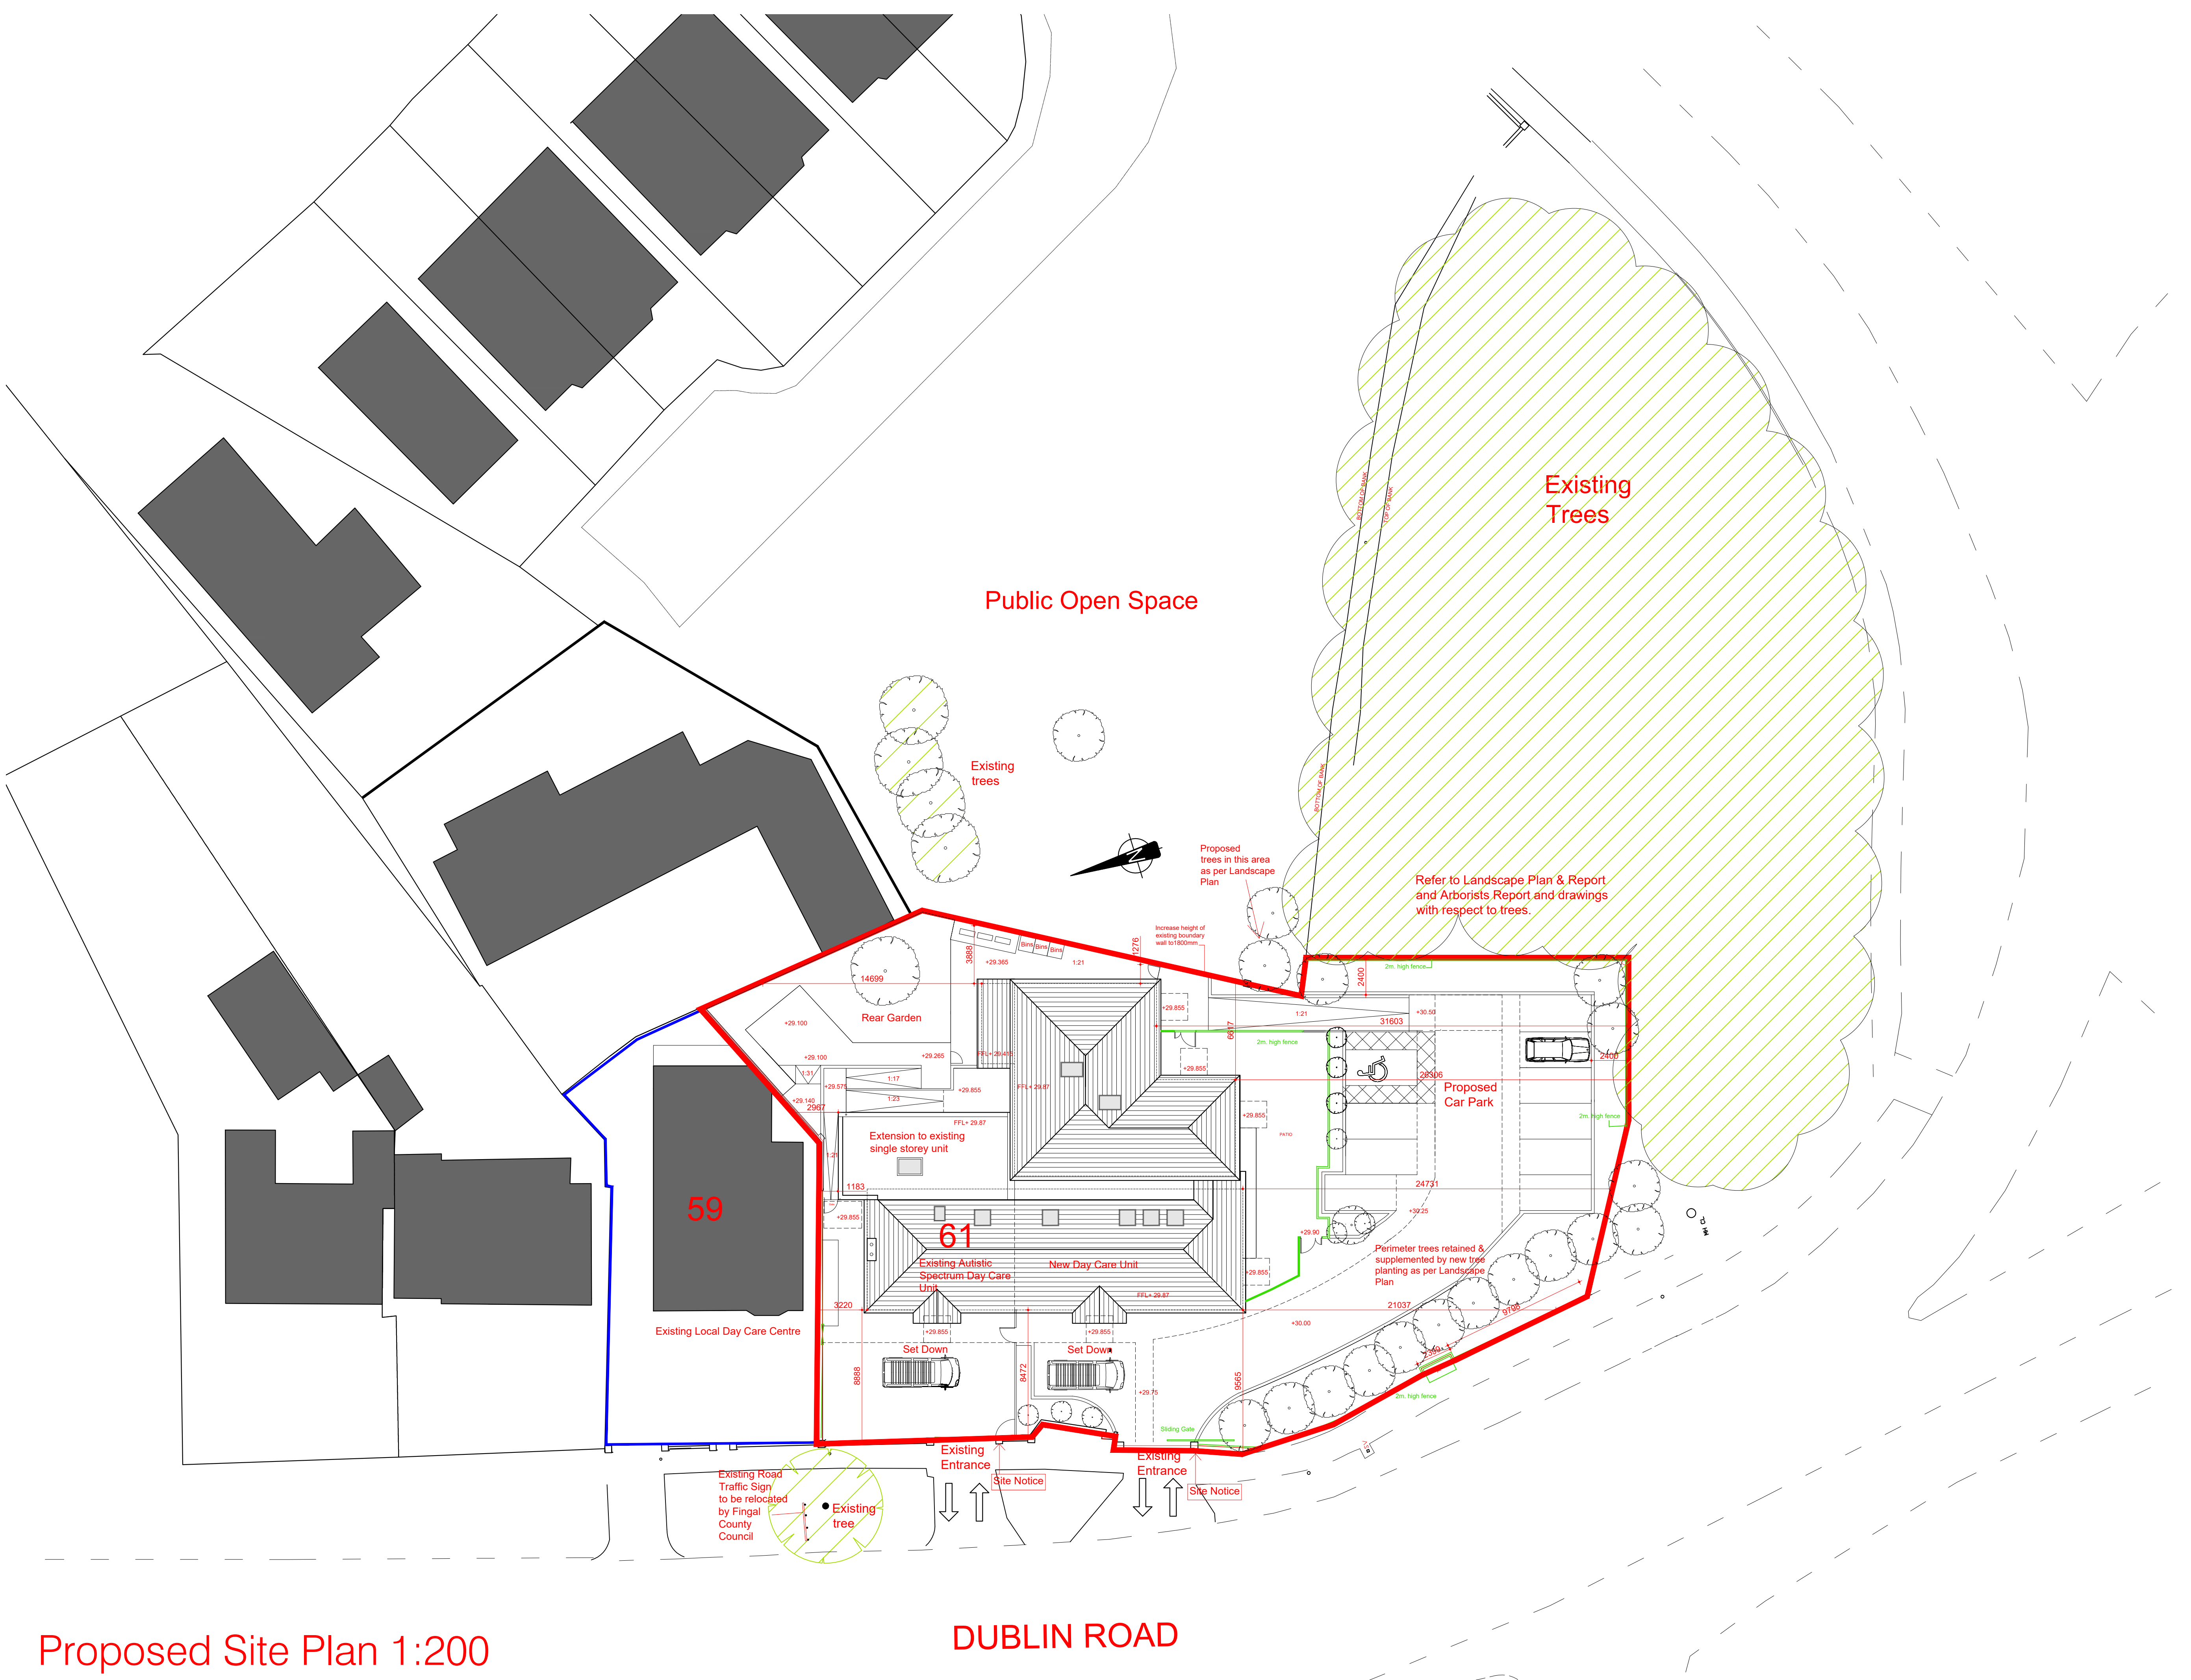

Proposed Site Plan 1:200

DUBLIN ROAD

No.	Revision / Issue	Date

MICHAEL MOHAN ARCHITECTS

Unit 3, All Saints Park
Rathens, Dublin 5
Telephone 0118061
Fax 0118111
e-mail info@michaelmohan.com

Planning Stage

Project: Seatown Relocation Project to 61 Dublin Road, Swords, Co. Dublin
Client: St. Michael's House

The Proposed Site Plan

Scale: 1/200 @ A1	Date: June 2021
Project: 2031: P01	