

NOTE: NEW ADVANCED DIRECTION SIGN SITED BETWEEN ROUNDABOUT AND EXISTING ADVANCED DIRECTION SIGN

Panel Detail
 Text N/A
 Background White
 Border N/A
 X Height 60.0mm
 Width 330mm
 Height 205mm
 Area 0.11sq.m

Ceantar Bhaile Cúlann BALLYCOOLIN SECTOR

Baile Cúlann IDA BALLYCOOLIN

Ceantar Cherryhound CHERRYHOUND SECTOR

Ceantar Bhaile Dama DAMASTOWN SECTOR

Baile Cúlann Eile OTHER BALLYCOOLIN

On Staidiam STADIUM

On Chnocán na Rós ROSEMOUNT

On Priomh PREMIER

Apply 80 per cent condensing factor

Apply 80 per cent condensing factor

Apply 95 per cent condensing factor

Scheme Ref. D15 ENTERPRISE ZONE SIGNAGE		
Sign Ref. R/B G - ADS 2	X-height 60mm	
Letter colour BLACK	SIGN FACE	
Background WHITE	Width 2450mm	
Border BLACK	Height 2395mm	
Material EN Class Ref. 2	Area 5.87sq.m	
Drawing file W:\ArchDwg\14_067\14_067_1018 - Roundabout G Signage		
NOTE Edge of sign must be at least 450 mm from edge of carriageway		

NOTE: EXISTING ADVANCED DIRECTION SIGN TO BE RETAINED AND NEW (N2) PATCH POSITIONED ON LEFT TURN MOVEMENT

Panel Detail
 Text Yellow
 Background Green
 Border N/A
 X Height 60.0mm
 Width 290mm
 Height 120mm
 Area 0.04sq.m

(N2)

NOTE: NEW ADVANCED DIRECTION SIGN SITED BETWEEN ROUNDABOUT AND EXISTING ADVANCED DIRECTION SIGN

Panel Detail
 Text N/A
 Background White
 Border N/A
 X Height 60.0mm
 Width 330mm
 Height 205mm
 Area 0.11sq.m

Ceantar Bhaile Cúlann BALLYCOOLIN SECTOR

Ceantar Cherryhound CHERRYHOUND SECTOR

Ceantar Bhaile Dama DAMASTOWN SECTOR

Baile Cúlann Eile OTHER BALLYCOOLIN

Baile Bhlainséir IDA IDA-BLANCHARDSTOWN

Baile Cúlann IDA IDA-BALLYCOOLIN

Apply 80 per cent condensing factor

Apply 90 per cent condensing factor


Apply 80 per cent condensing factor

Scheme Ref. D15 ENTERPRISE ZONE SIGNAGE		
Sign Ref. R/B G - ADS 3	X-height 60mm	
Letter colour BLACK	SIGN FACE	
Background WHITE	Width 2695mm	
Border BLACK	Height 2035mm	
Material EN Class Ref. 2	Area 5.48sq.m	
Drawing file W:\ArchDwg\14_067\14_067_1018 - Roundabout G Signage		
NOTE Edge of sign must be at least 450 mm from edge of carriageway		

NOTE: EXISTING ADVANCED DIRECTION SIGN TO BE RETAINED AND NEW (N2) PATCH POSITIONED ON STRAIGHT AHEAD MOVEMENT

Panel Detail
 Text Yellow
 Background Green
 Border N/A
 X Height 60.0mm
 Width 290mm
 Height 120mm
 Area 0.04sq.m

(N2)

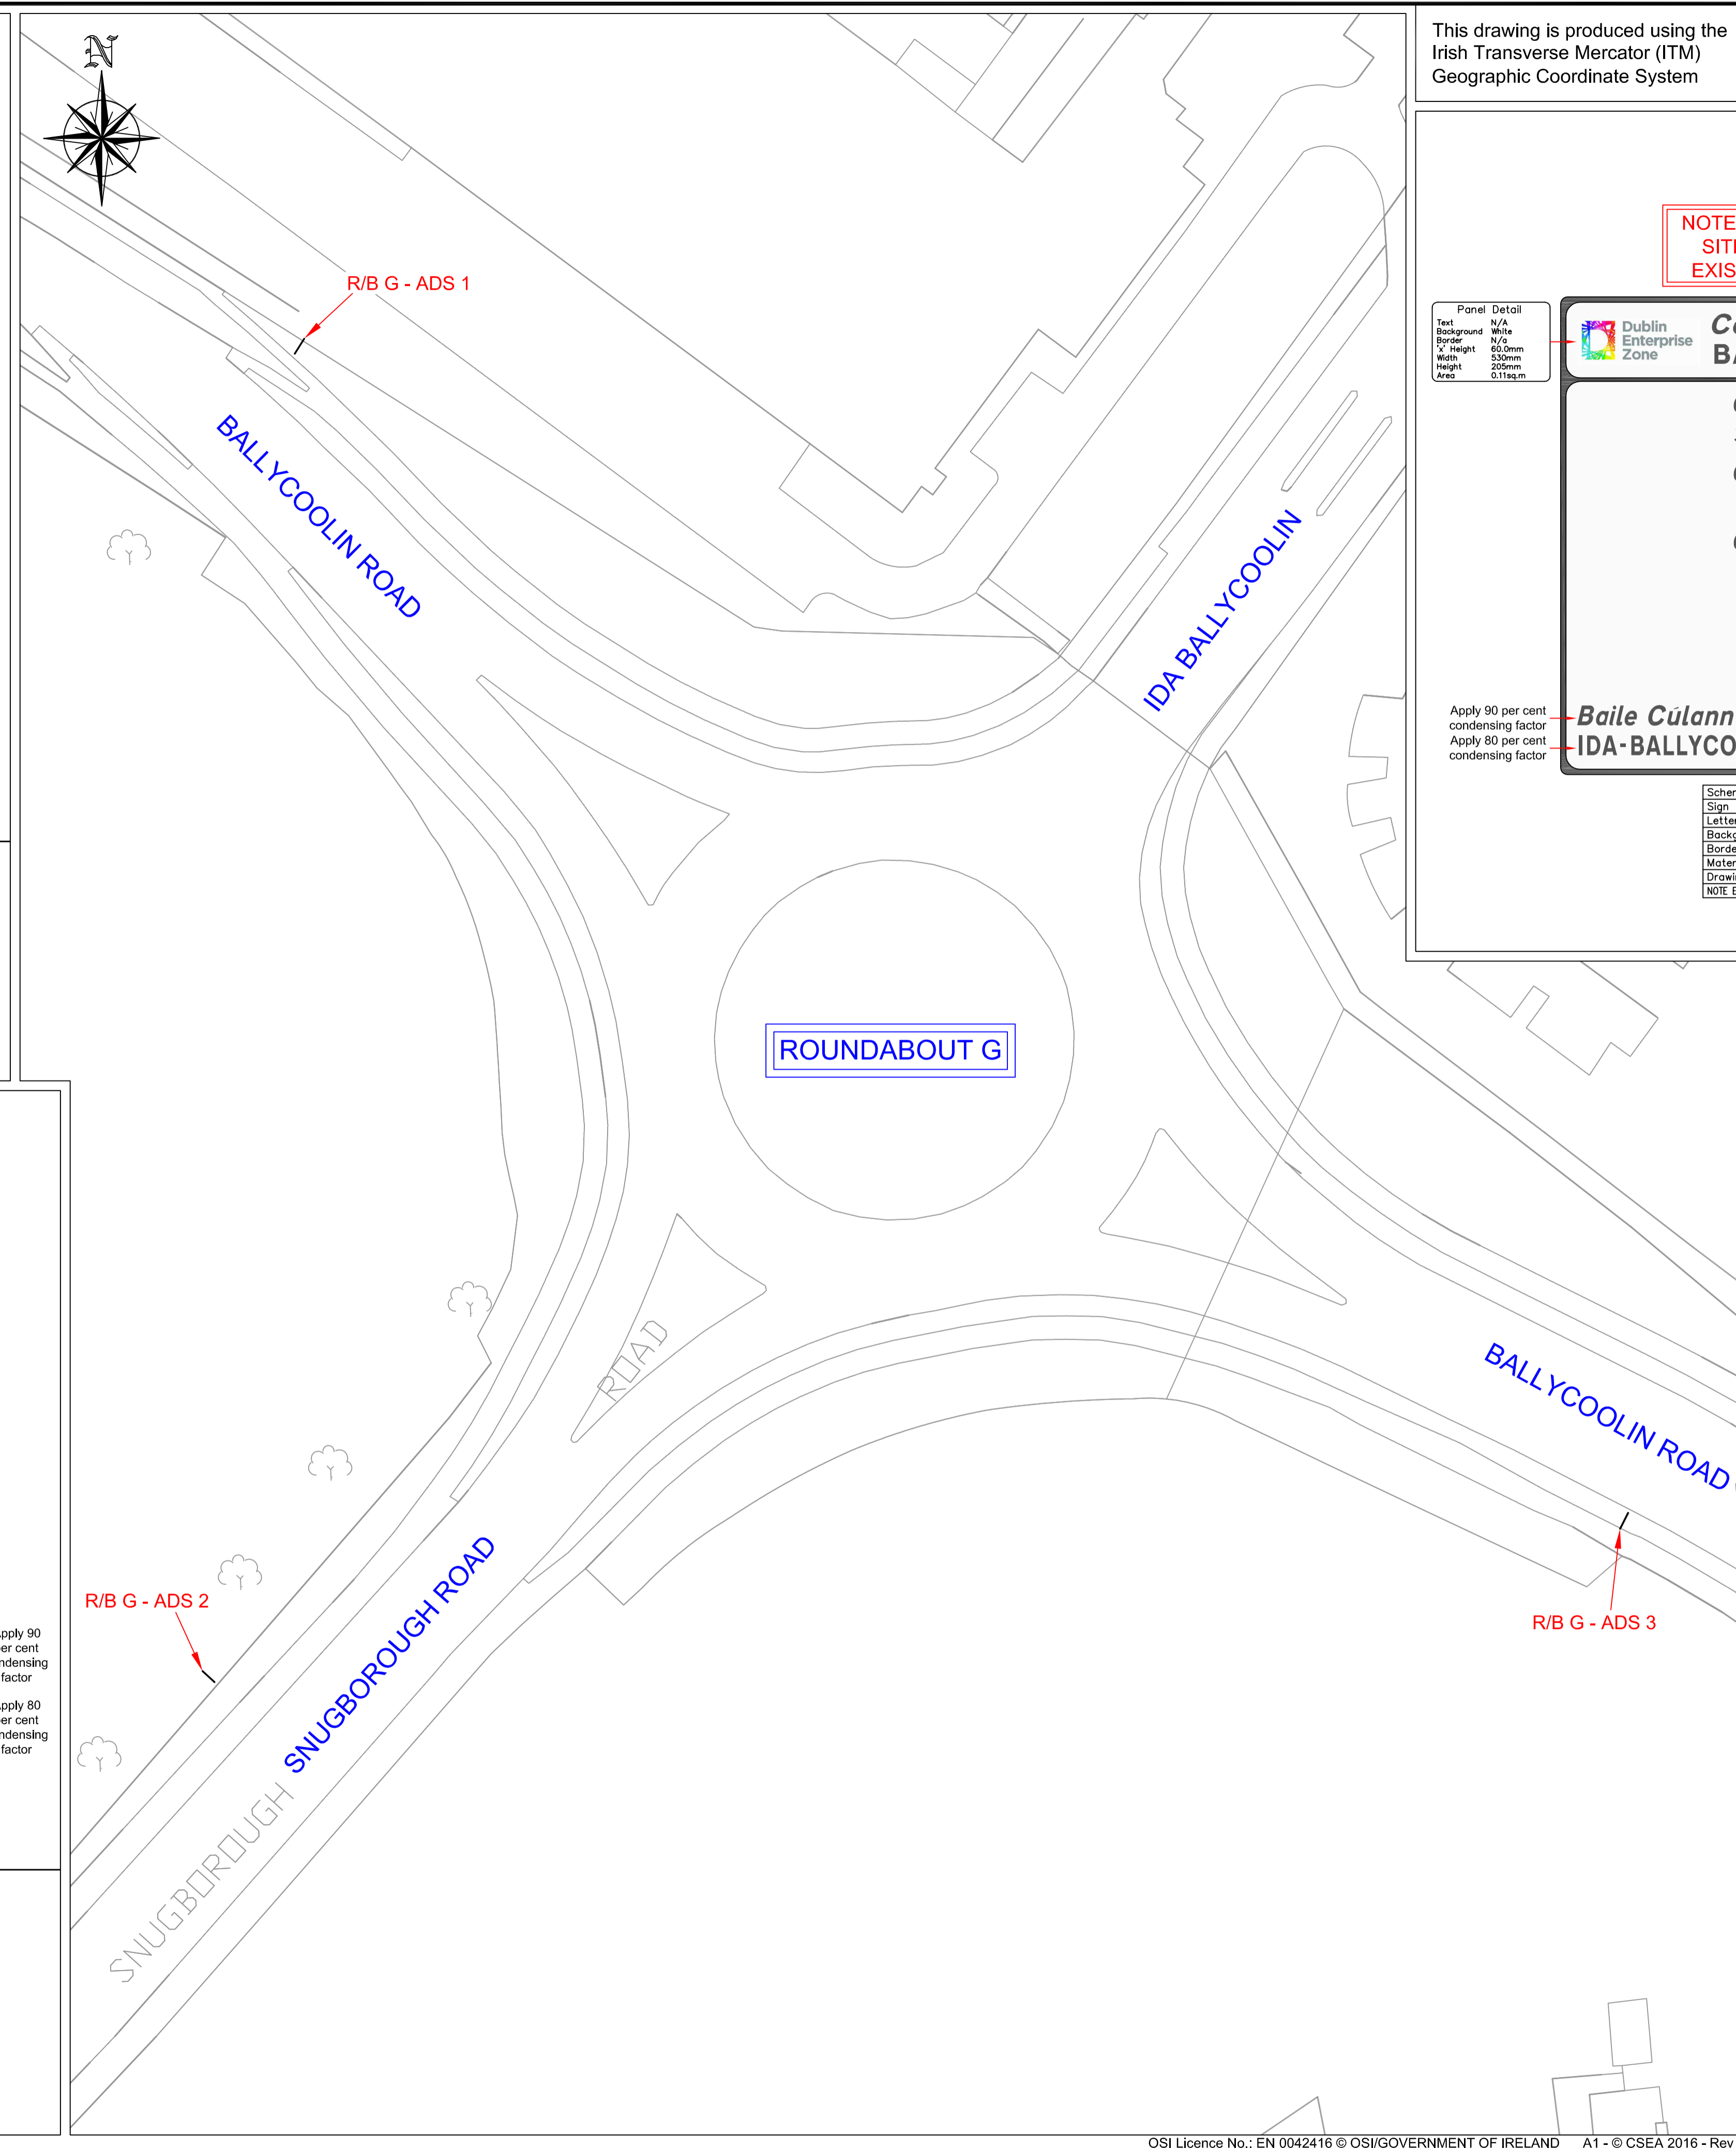

NOTE: NEW ADVANCED DIRECTION SIGN SITED BETWEEN ROUNDABOUT AND EXISTING ADVANCED DIRECTION SIGN

Panel Detail
 Text N/A
 Background White
 Border N/A
 X Height 60.0mm
 Width 330mm
 Height 205mm
 Area 0.11sq.m

Ceantar Bhaile Cúlann BALLYCOOLIN SECTOR

On Staidiam STADIUM

On Priomh PREMIER

On Chnocán na Rós ROSEMOUNT

Baile Cúlann IDA IDA-BALLYCOOLIN

Baile Bhlainséir IDA IDA-BLANCHARDSTOWN

Apply 90 per cent condensing factor

Apply 80 per cent condensing factor

Apply 90 per cent condensing factor

Scheme Ref. D15 ENTERPRISE ZONE SIGNAGE		
Sign Ref. R/B G - ADS 1	X-height 60mm	
Letter colour BLACK	SIGN FACE	
Background WHITE	Width 2695mm	
Border BLACK	Height 2035mm	
Material EN Class Ref. 2	Area 5.48sq.m	
Drawing file W:\ArchDwg\14_067\14_067_1018 - Roundabout G Signage		
NOTE Edge of sign must be at least 450 mm from edge of carriageway		

NOTE: REFER TO DRAWING 14_067_1009 FOR OVERALL KEY PLAN AND ROUNDABOUT LOCATIONS WITHIN DUBLIN 15 ENTERPRISE ZONE.

Revision	Description	Initials	Date
A	SIGNAGE AMENDED	CP	01-03-16

Clifton Scannell Emerson Associates Limited
 Consulting Engineers,
 Seafort Lodge,
 Castledawson Avenue,
 Blackrock, Co. Dublin,
 Ireland.

T. +353 1 288 5006
 F. +353 1 283 3466
 E. info@csea.ie
 W. www.csea.ie

FINGAL COUNTY COUNCIL

Client _____

DUBLIN 15

Project **ENTERPRISE ZONE SIGNAGE**

PROPOSED SIGNAGE LAYOUT AT ROUNDABOUT G

Dwg. Title _____

Drawn By **CP** Date **MARCH 2016**

Checked by **CAB** Scale **1:500 @ A1**

Dwg. Progress **DRAFT**

Dwg. No. **14_067_1018-A**