



Demolition First Floor
1 : 100

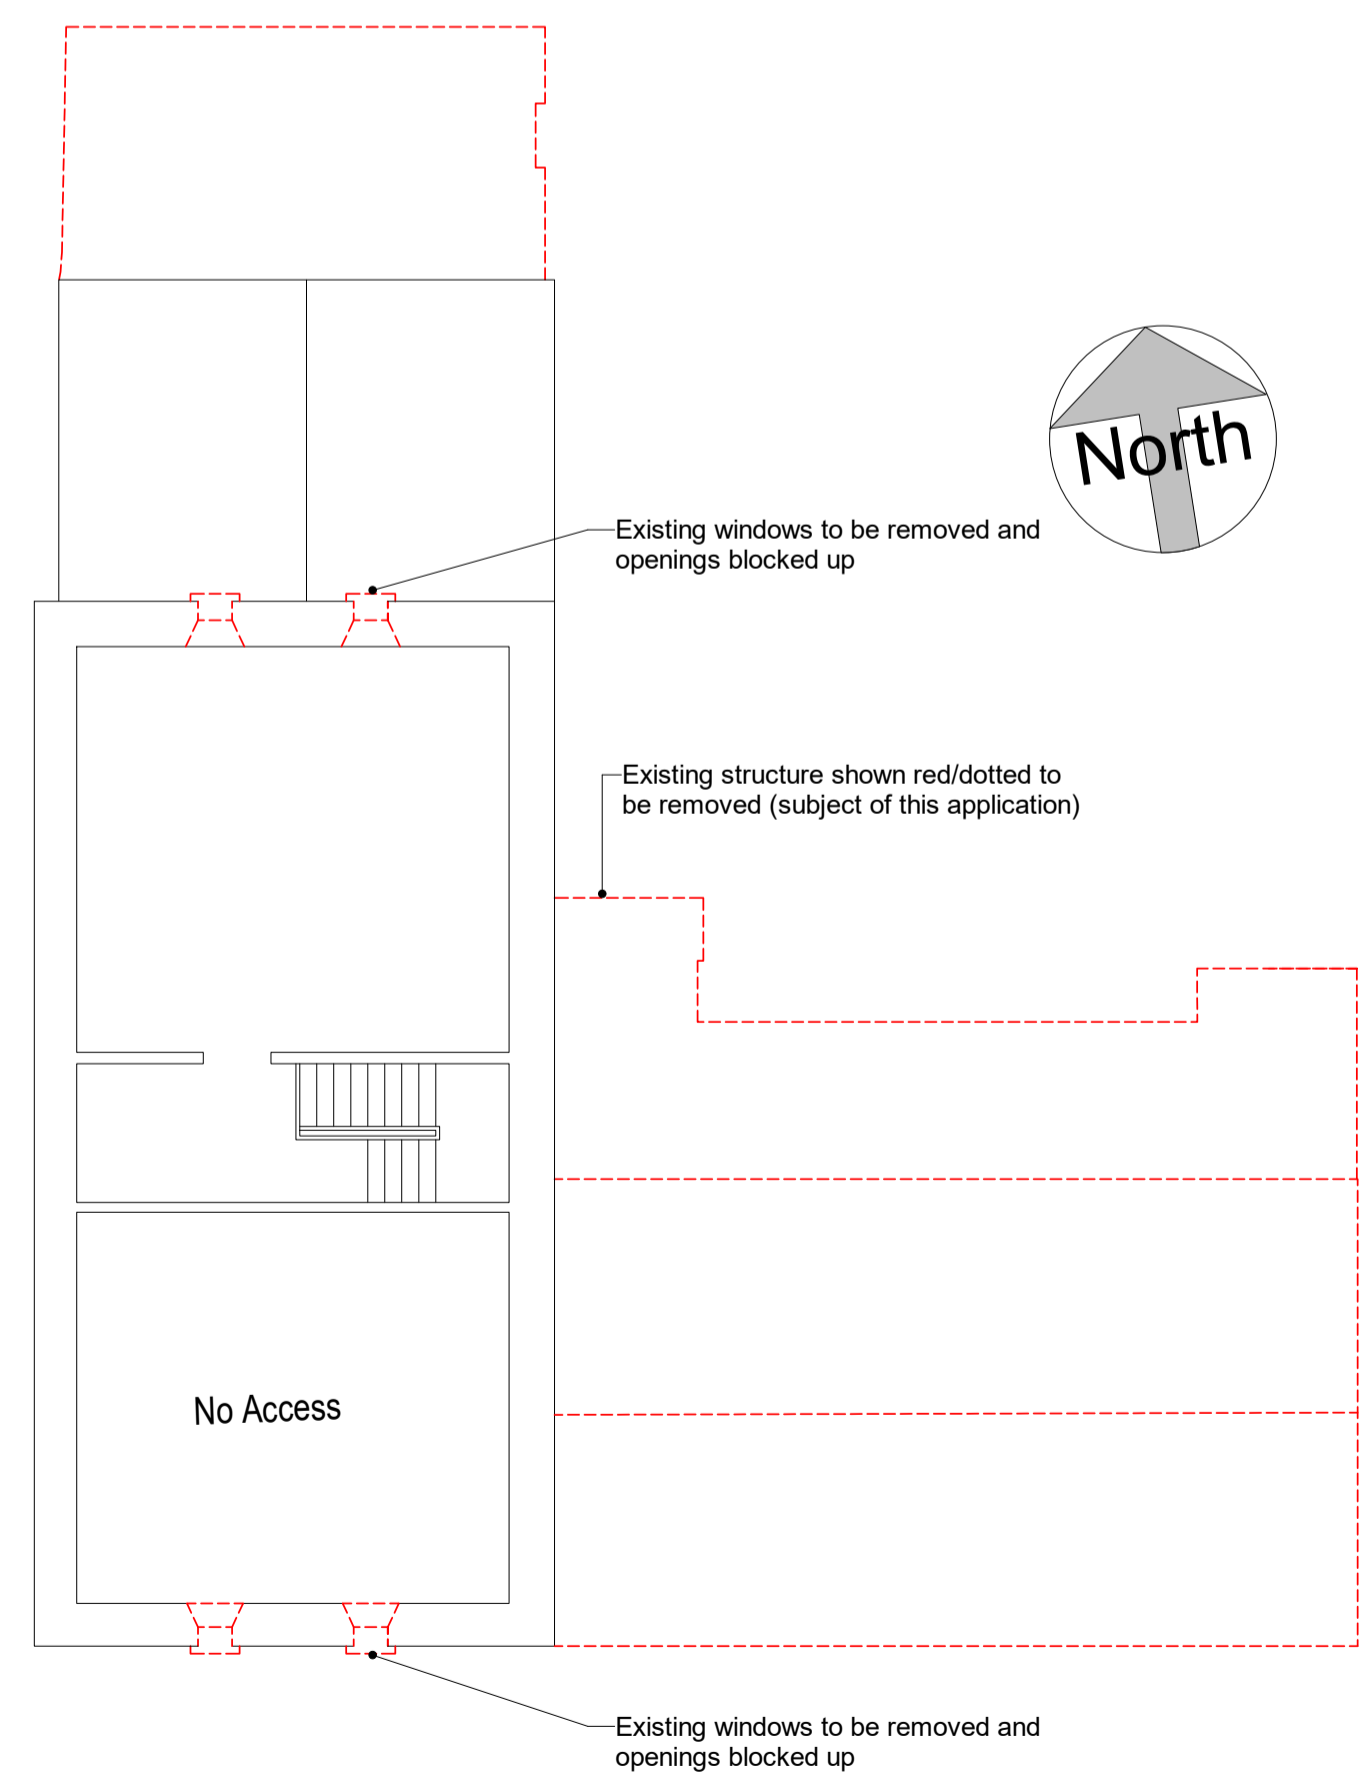

Demolition Attic Level
1 : 100

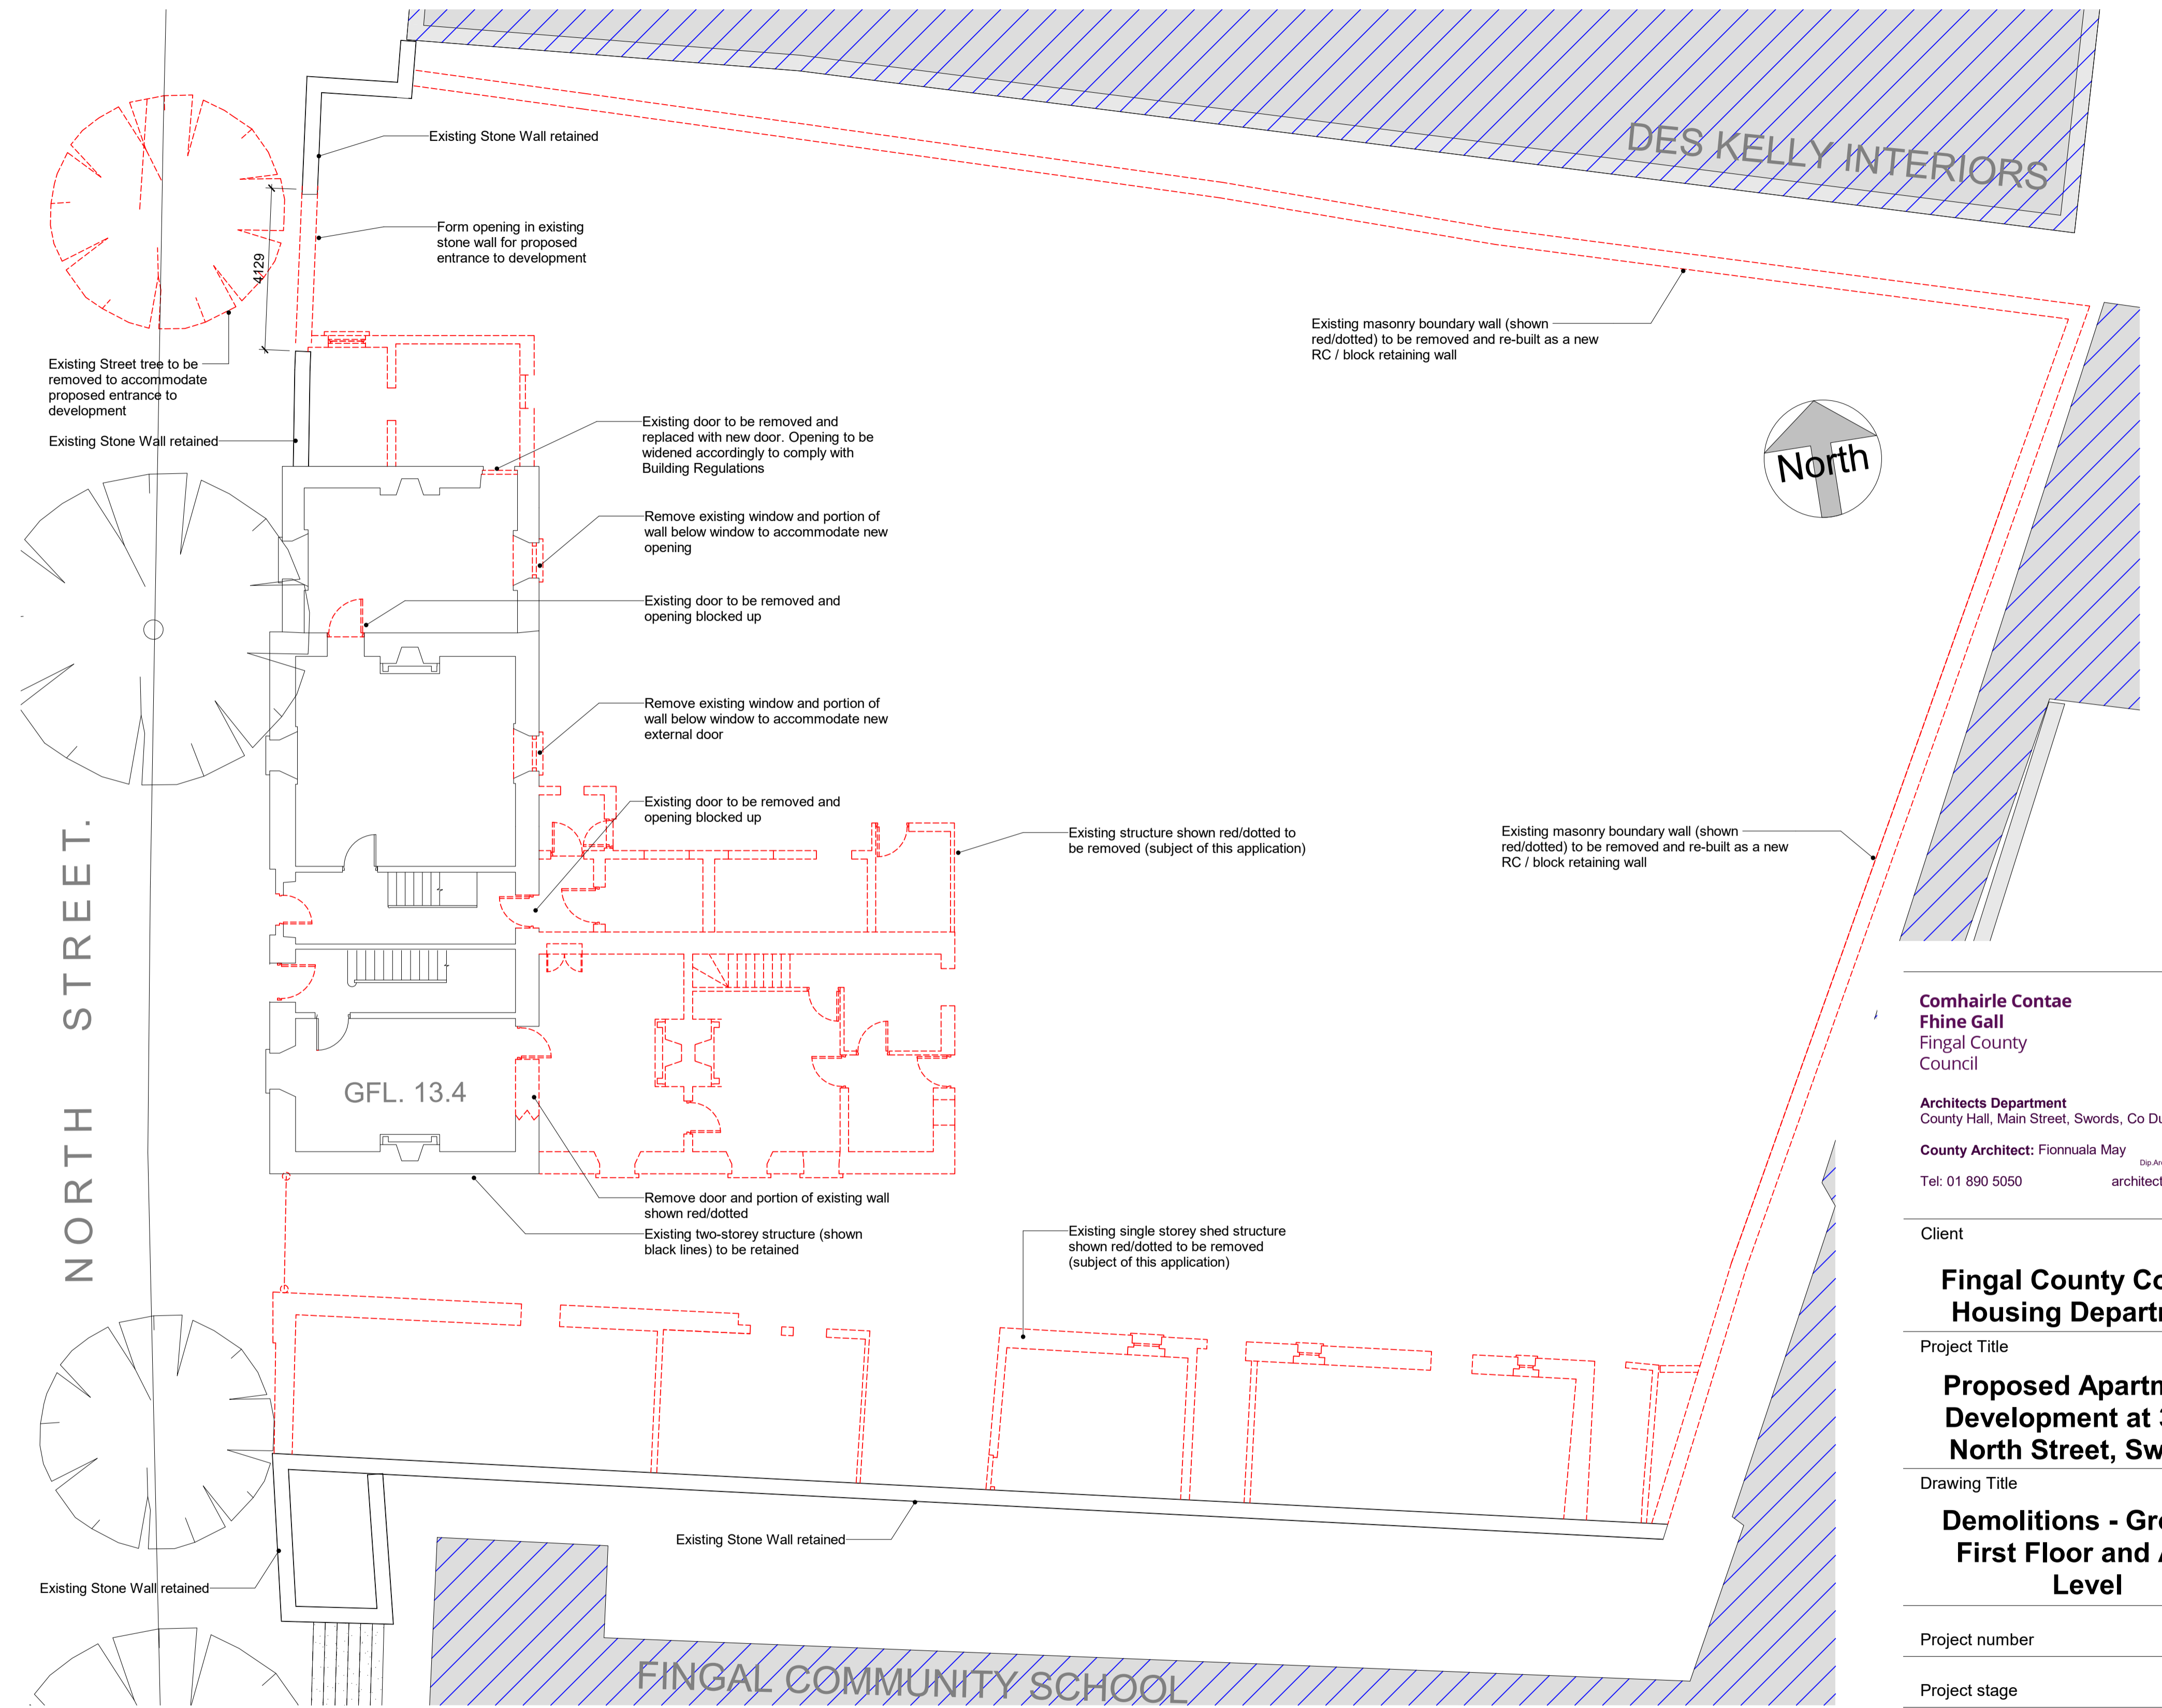

Demolition Ground Floor
1 : 100

**Comhairle Contae
Fine Gall**
Fingal County
Council

Architects Department
County Hall, Main Street, Swords, Co Dublin.

County Architect: Fionnuala May
Dip Arch B.Arch.Sc. MURC MRSA
Tel: 01 890 5050
architects@fingal.ie

Client
**Fingal County Council
Housing Department**

Project Title
**Proposed Apartments
Development at 30-32
North Street, Swords**

Drawing Title
**Demolitions - Ground,
First Floor and Attic
Level**

Project number	21-144
Project stage	PXI
Date	17.10.2022
Drawn by	CD
Project Team	CB, AP, CD
Scale	1 : 100
Drawing number	Revision number
21-144- PXI - 100	A