


M50

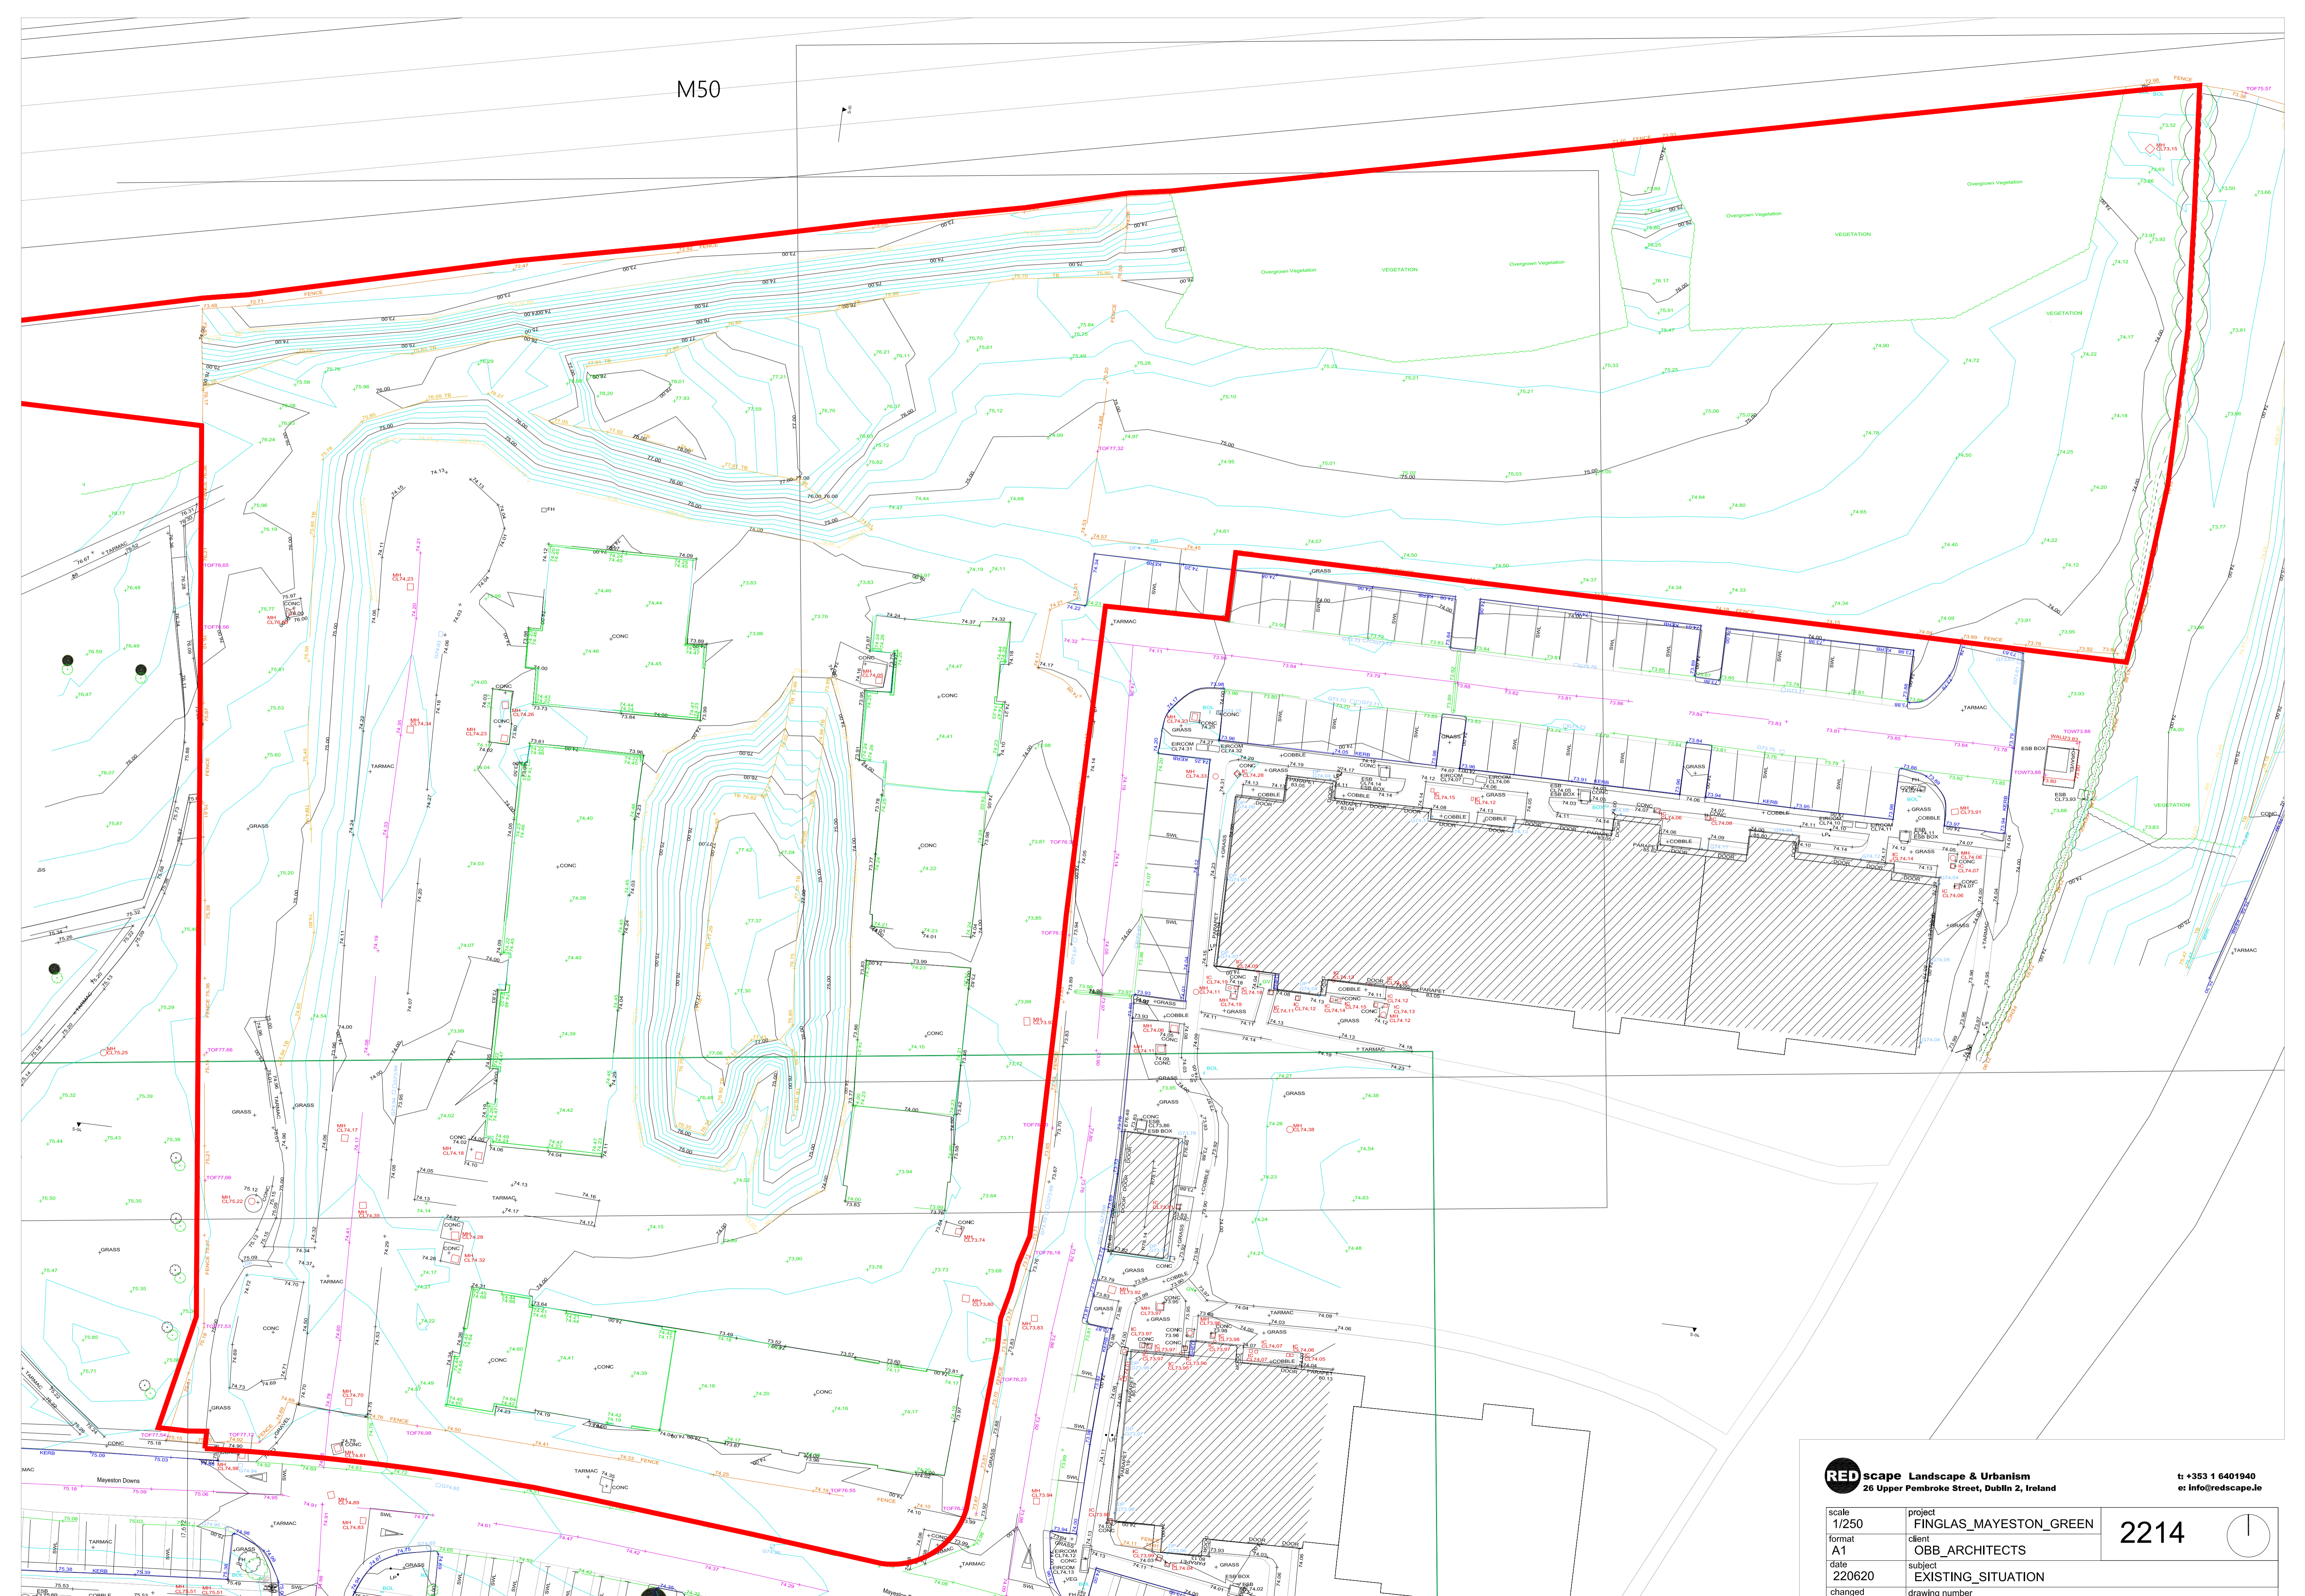

REDscape Landscape & Urbanism
26 Upper Pembroke Street, Dublin 2, Ireland

scale 1/250
format A1
date 220620
changed 230126

project FINGLAS_MAYESTON_GREEN
client OBB_ARCHITECTS
subject EXISTING_SITUATION
drawing number RED1714.03.EX-P02A

t: +353 1 6401940
e: info@redscape.ie

2214