



PLAN VIEW 1
SCALE 1:200

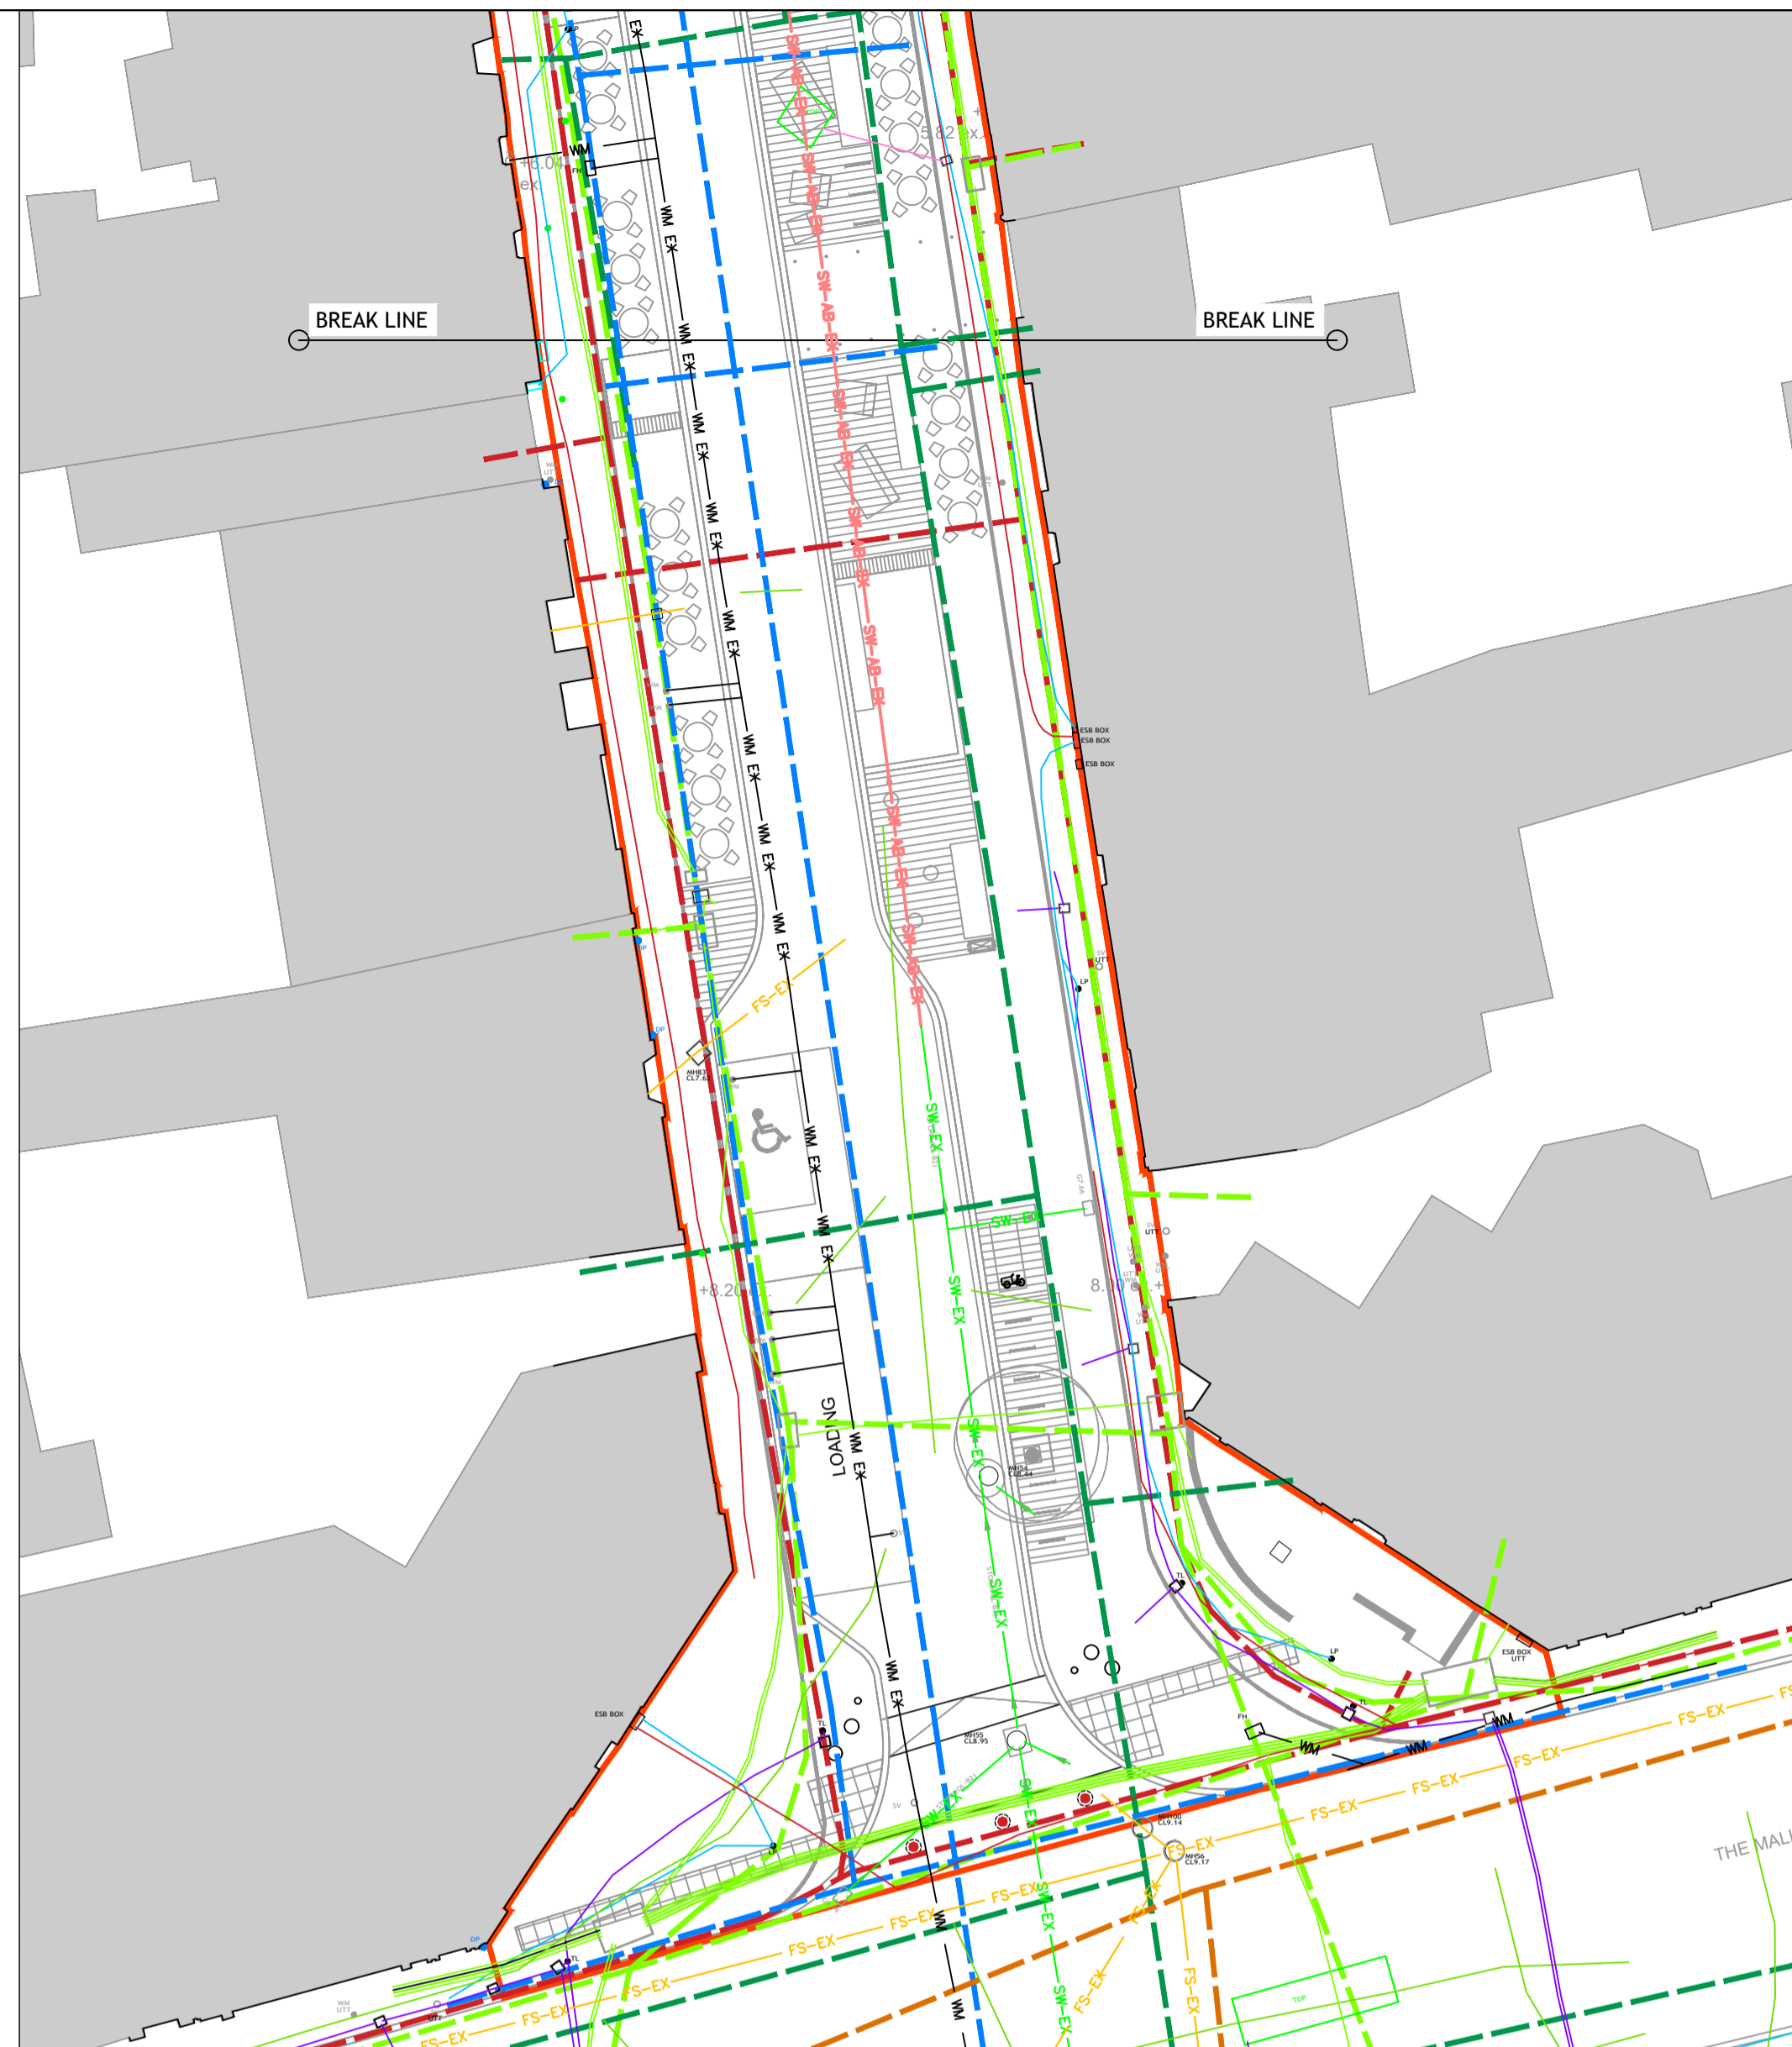

PLAN VIEW 2
SCALE 1:200

LEGEND	
EXISTING WATERMAIN	WM WM WM
EXISTING WATERMAIN TO BE ABANDONED/REMOVED	WM-AB-EX WM-AB-EX
EXISTING SURFACE WATER	SW-EX SW-EX
EXISTING SURFACE WATER TO BE ABANDONED	SW-AB-EX SW-AB-EX
EXISTING UNDERGROUND TELECOM	UT
UNDERGROUND ELECTRIC	UE
UNDERGROUND ELECTRIC LIGHTING	UEL
EXISTING FOUL LINE	FL-EX FL-EX
UNDERGROUND TRAFFIC CABLES	UTC
EXISTING OVERHEAD ELECTRIC	OE
EXISTING GAS	GA
EXISTING UNDERGROUND CABLE TV	UCTV
UNDERGROUND GPR ANOMALY	UGA
EXISTING UNIDENTIFIED CABLE	UC
EXISTING SERVICES FROM RECORDS	
EXISTING RECORDS TELECOM	UT-R
EXISTING RECORDS WATER	SW-R
EXISTING RECORDS POWER	UE-R
EXISTING GAS	GA-R
EXISTING FOUL	FL-R
EXISTING VIRGIN MEDIA	VM-R

Ordnance Survey Ireland Licence No. CYAL50313286
© Ordnance Survey Ireland/Government of Ireland

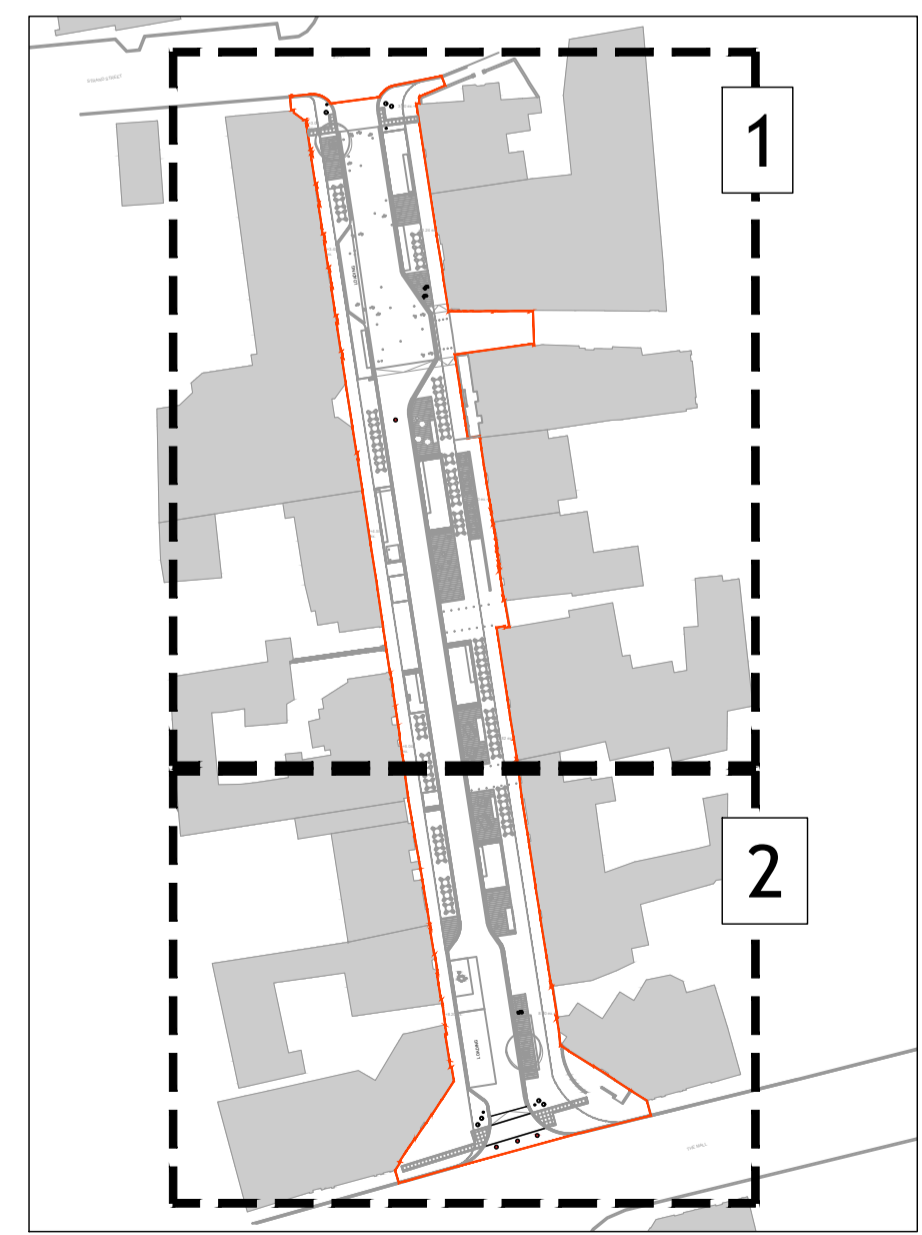

KEY PLAN
NOT TO SCALE

© PUNCH Consulting Engineers
This drawing and any design herein is the copyright of the Consultants and must not be reproduced without their written consent. All drawings remain the property of the Consultants. Figured dimension only to be taken from this drawing. Consultants to be informed immediately of any discrepancies before work proceeds.

COLOUR DRAWING

Rev	Amendment	By	Date	Rev	Amendment	By	Date
C01	PLANNING ISSUE	PF	2023-04-06				

Client:
Fingal County Council

PUNCH
consulting engineers
Dublin | Limerick | Cork | Galway | Glasgow
Carnegie House Library Road,
Dun Laoghaire, Co. Dublin, A96 C7W7
t +353 1 271 2200 | w punchconsulting.com

Project: PUBLIC REALM IMPROVEMENTS FOR A PEDESTRIANISED NEW STREET					
Title: EXISTING SERVICES LAYOUT					
Drawn: DAP	Date drawn: APRIL 2023	Technician Check: DAP	Engineer Check: MCD	Approved: MKD	
Project No: 222126	Model Ref: 222126-PUNCH-XX-XX-M2-C-0350	Drawing Status: A01			
Scale @ A1: 1:200	Document Ref: 222126-PUNCH-XX-XX-DR-C-0350	Revision No: C01			