






PLAN VIEW 1
SCALE 1:200

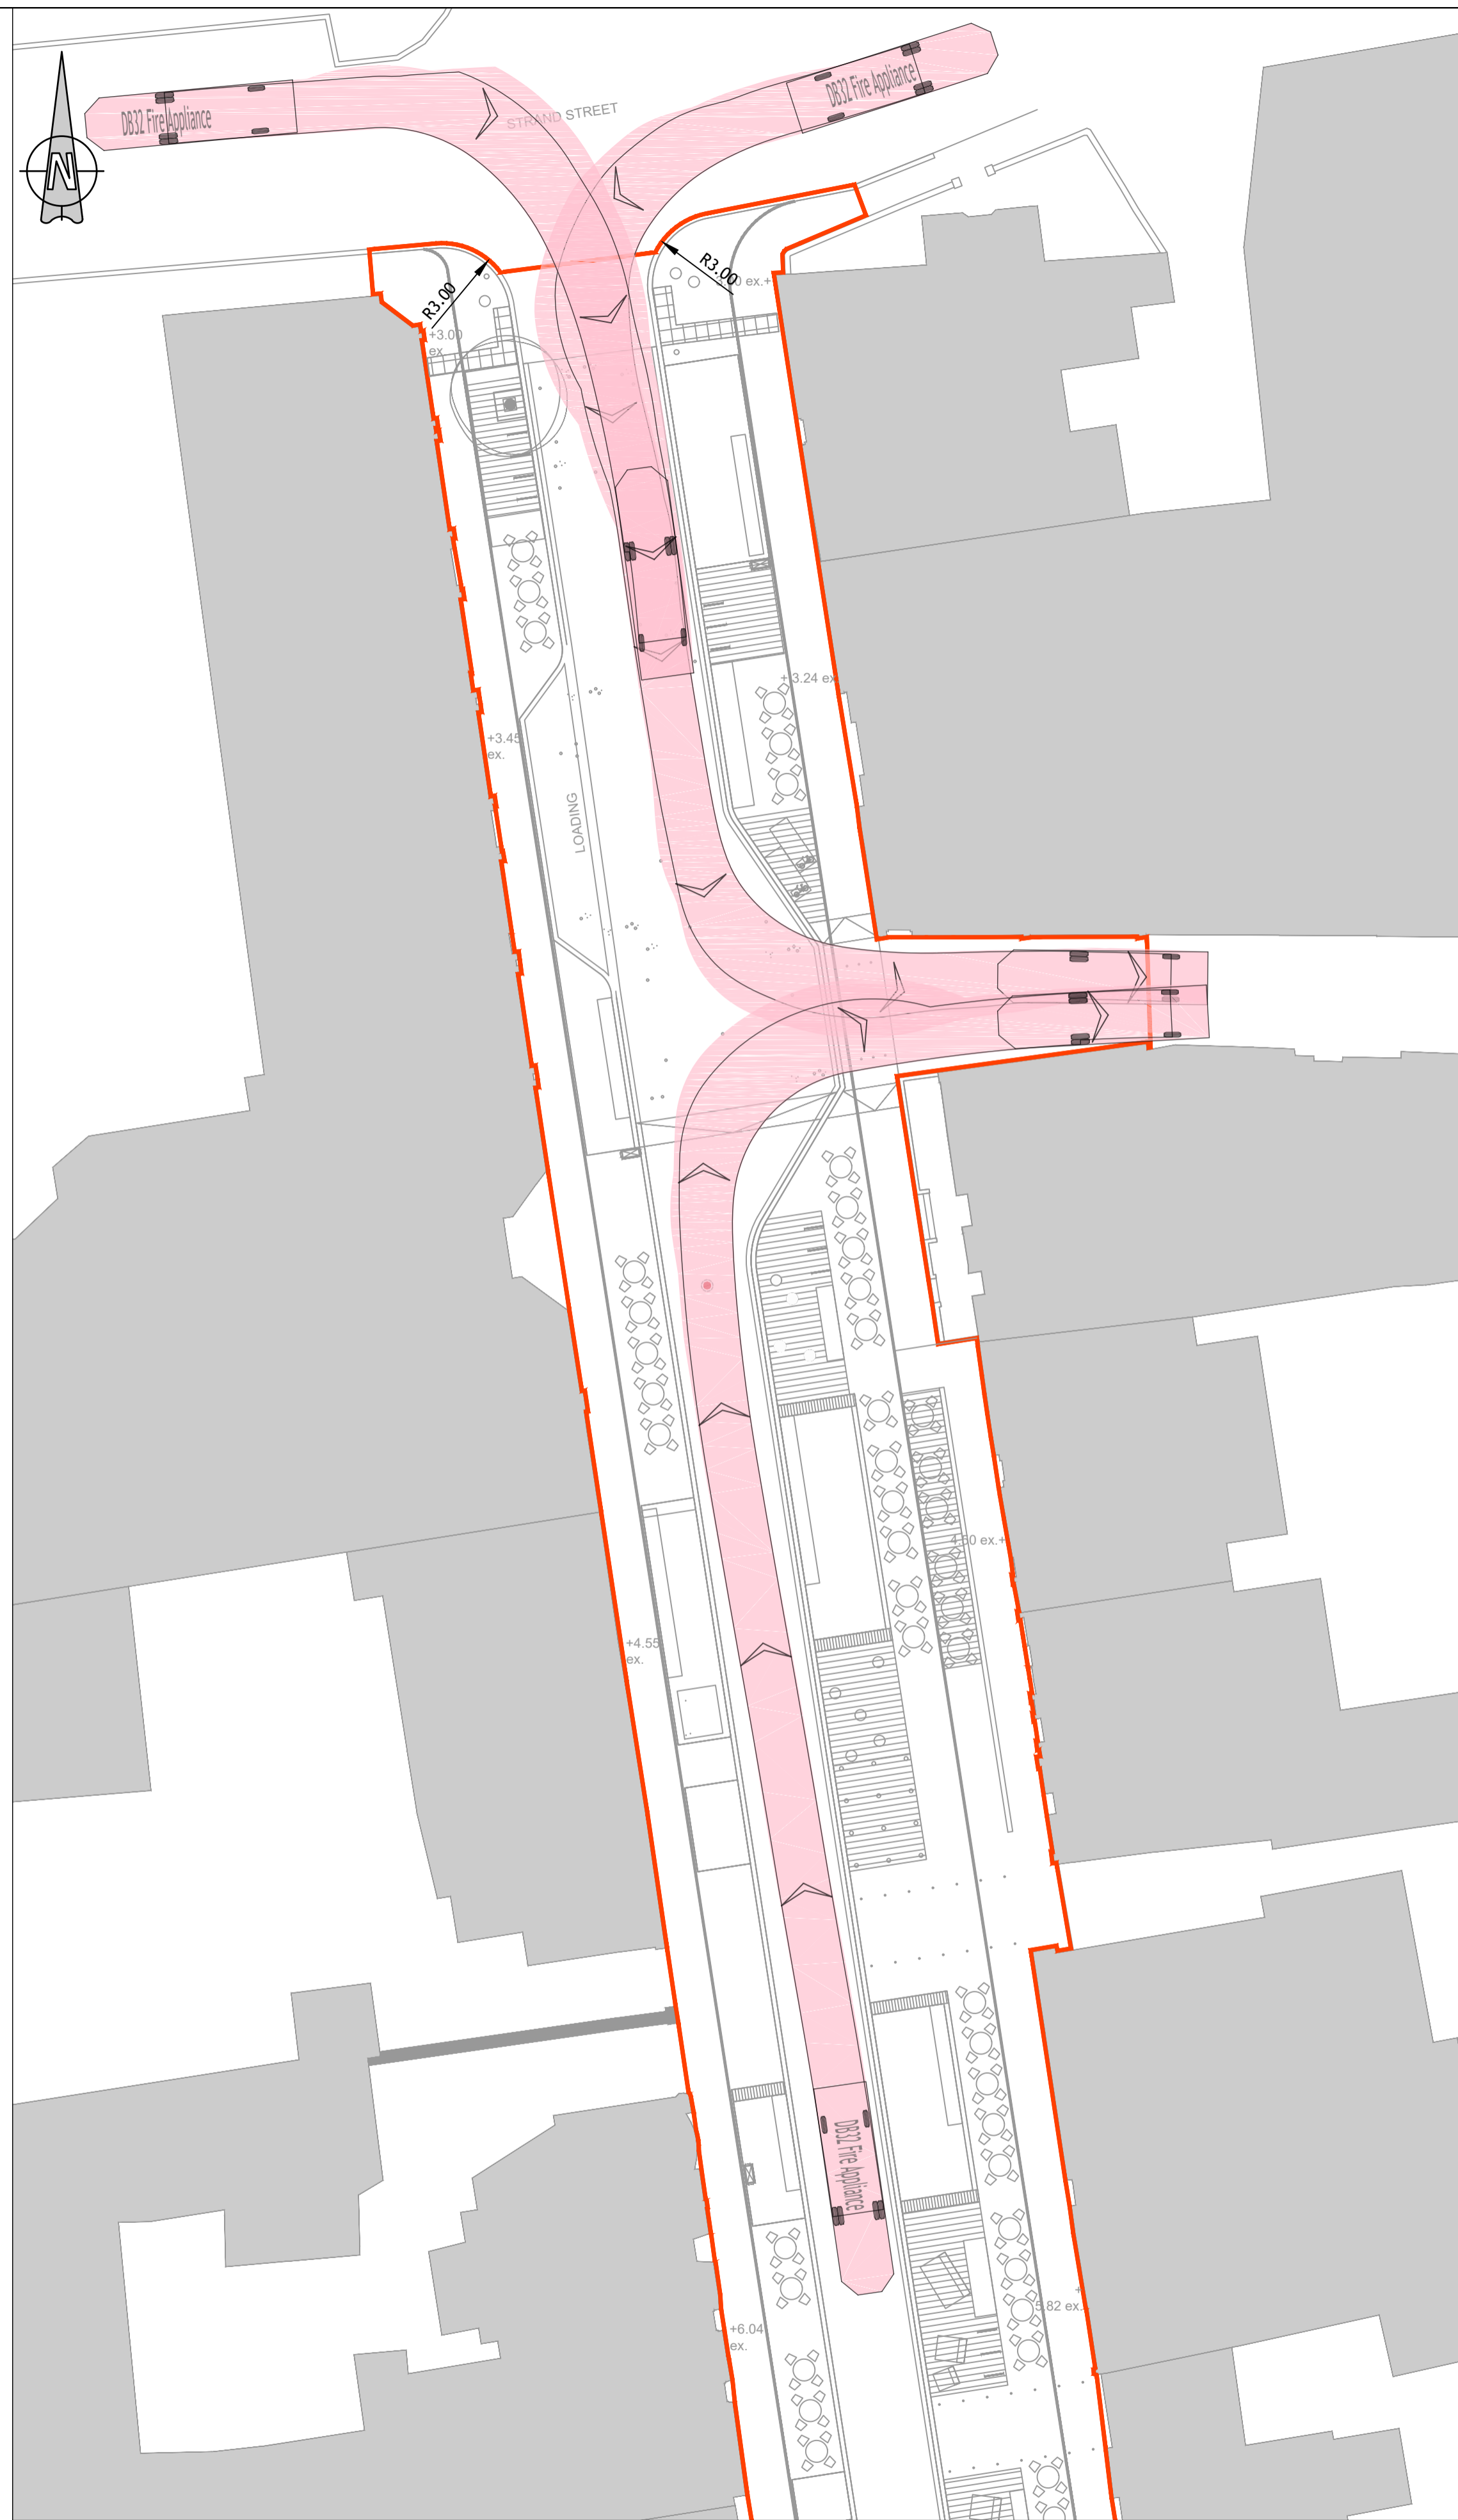

PLAN VIEW 3
SCALE 1:200

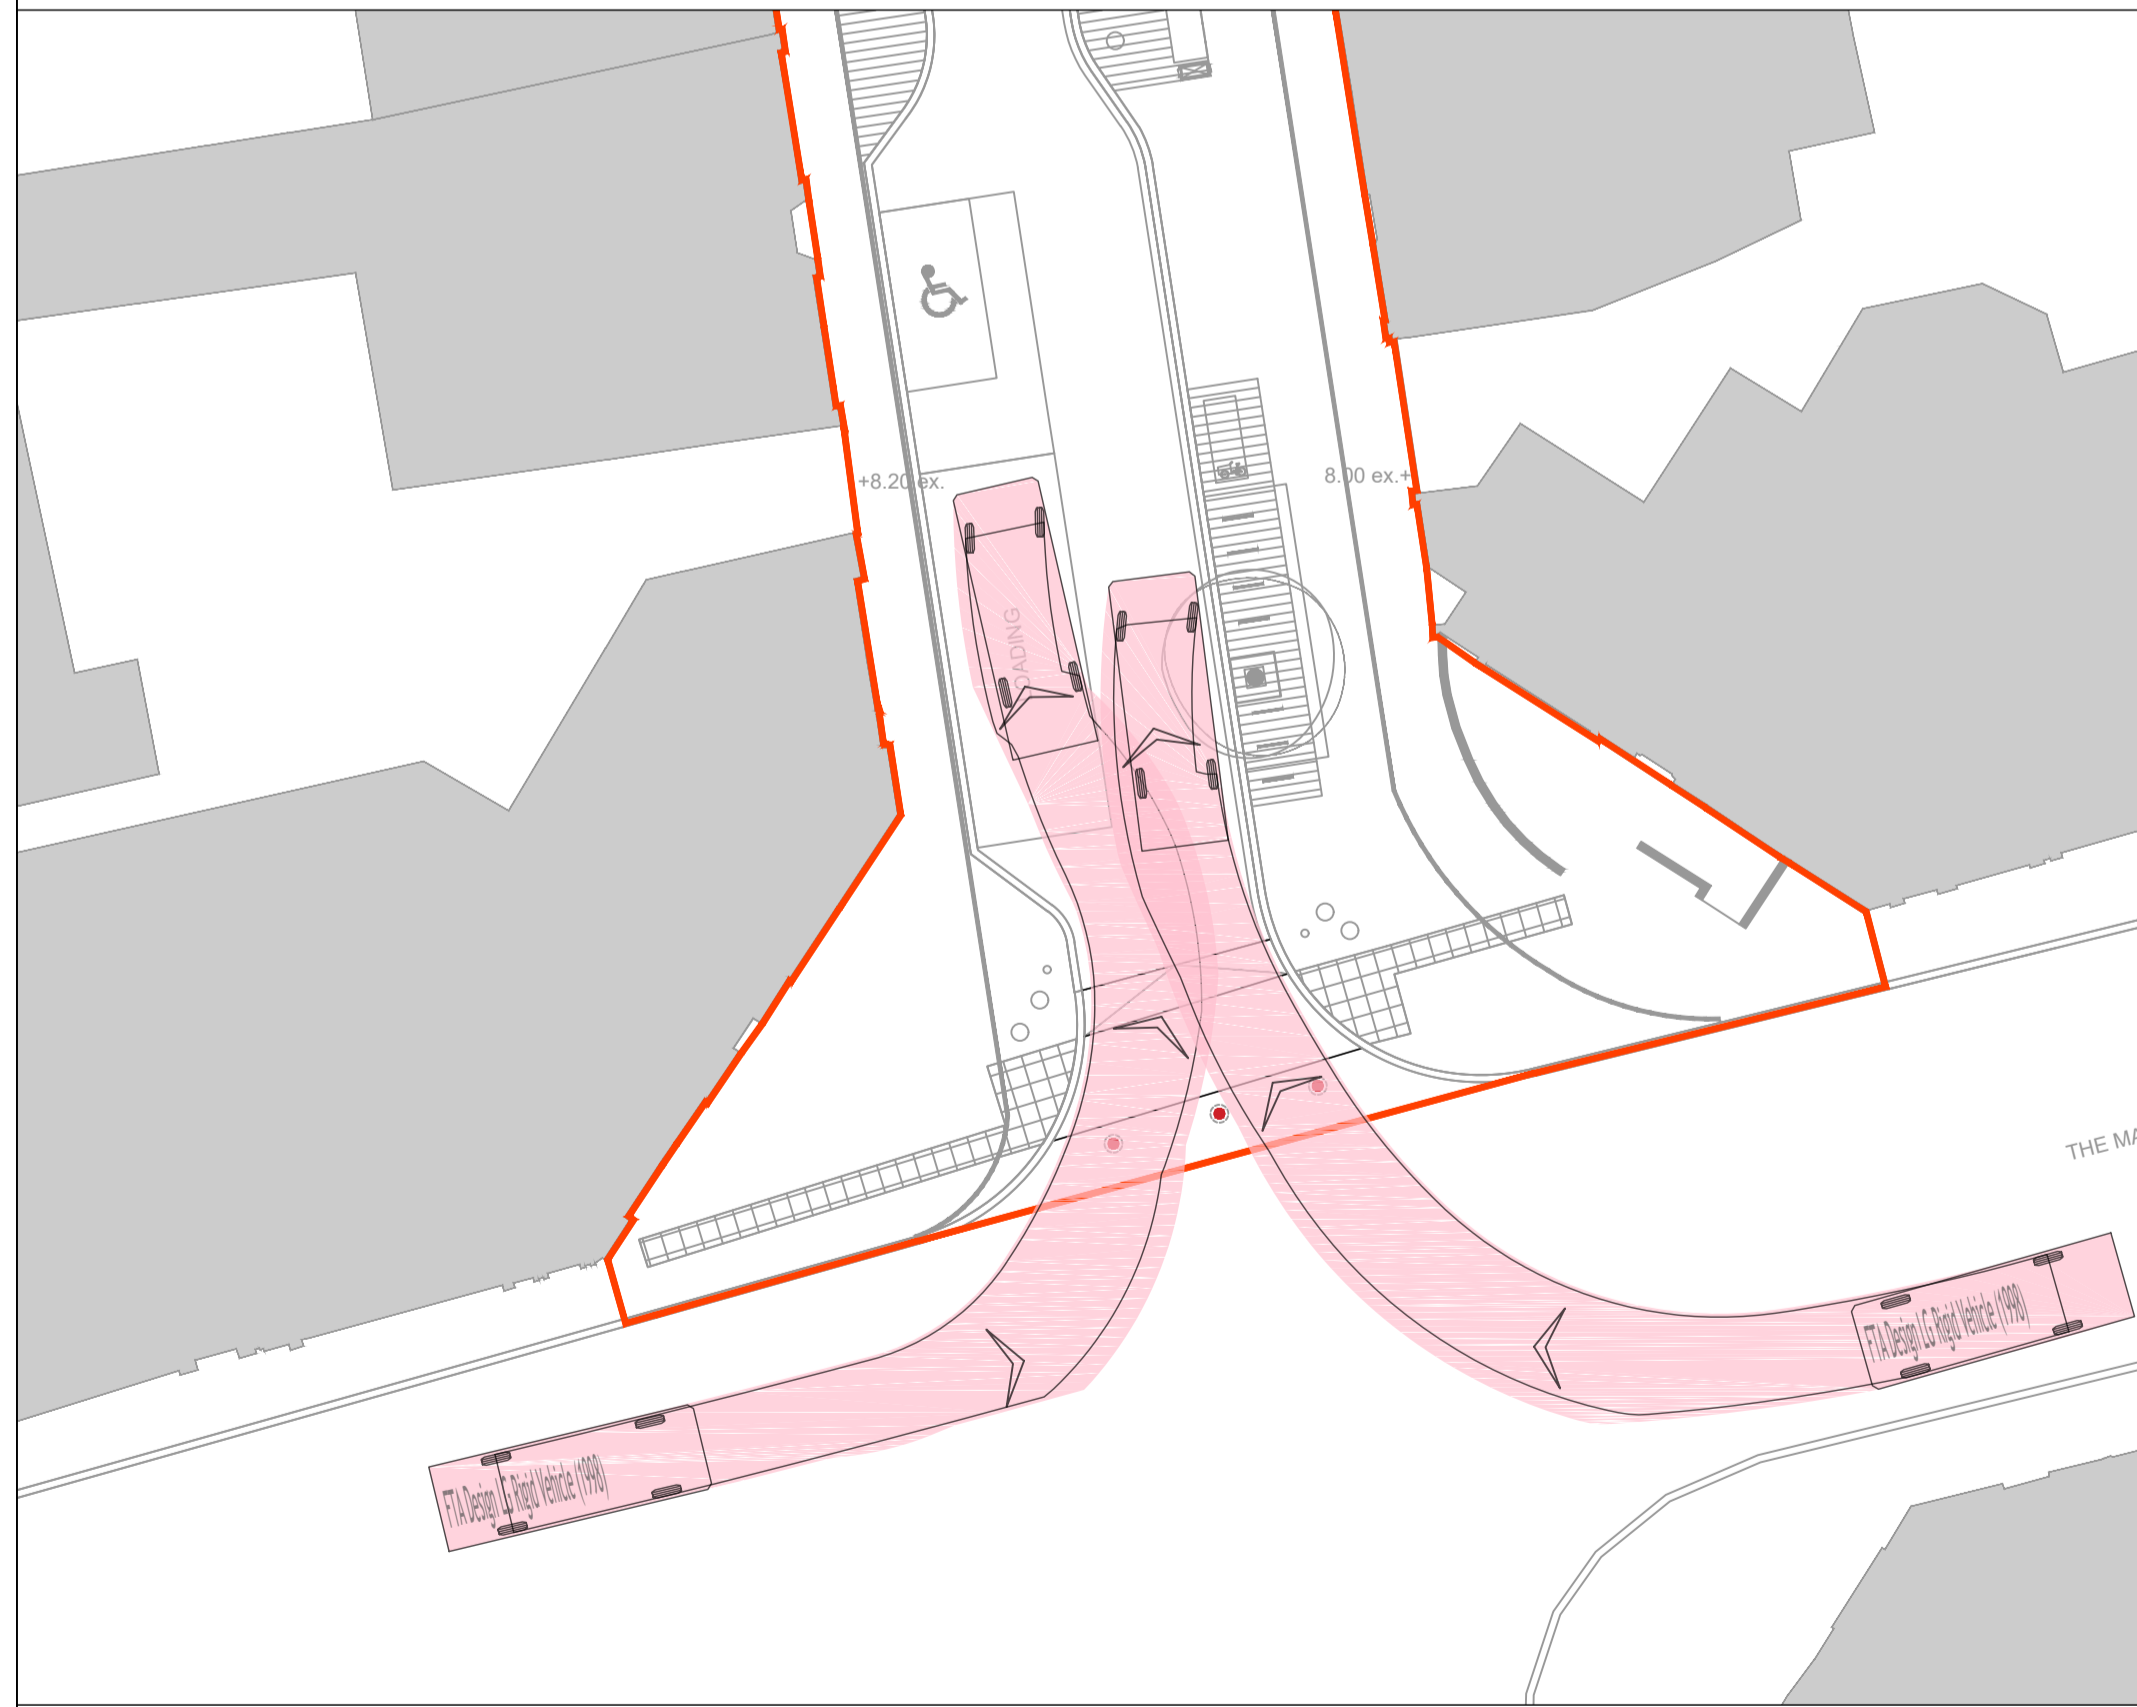

PLAN VIEW 2
SCALE 1:200

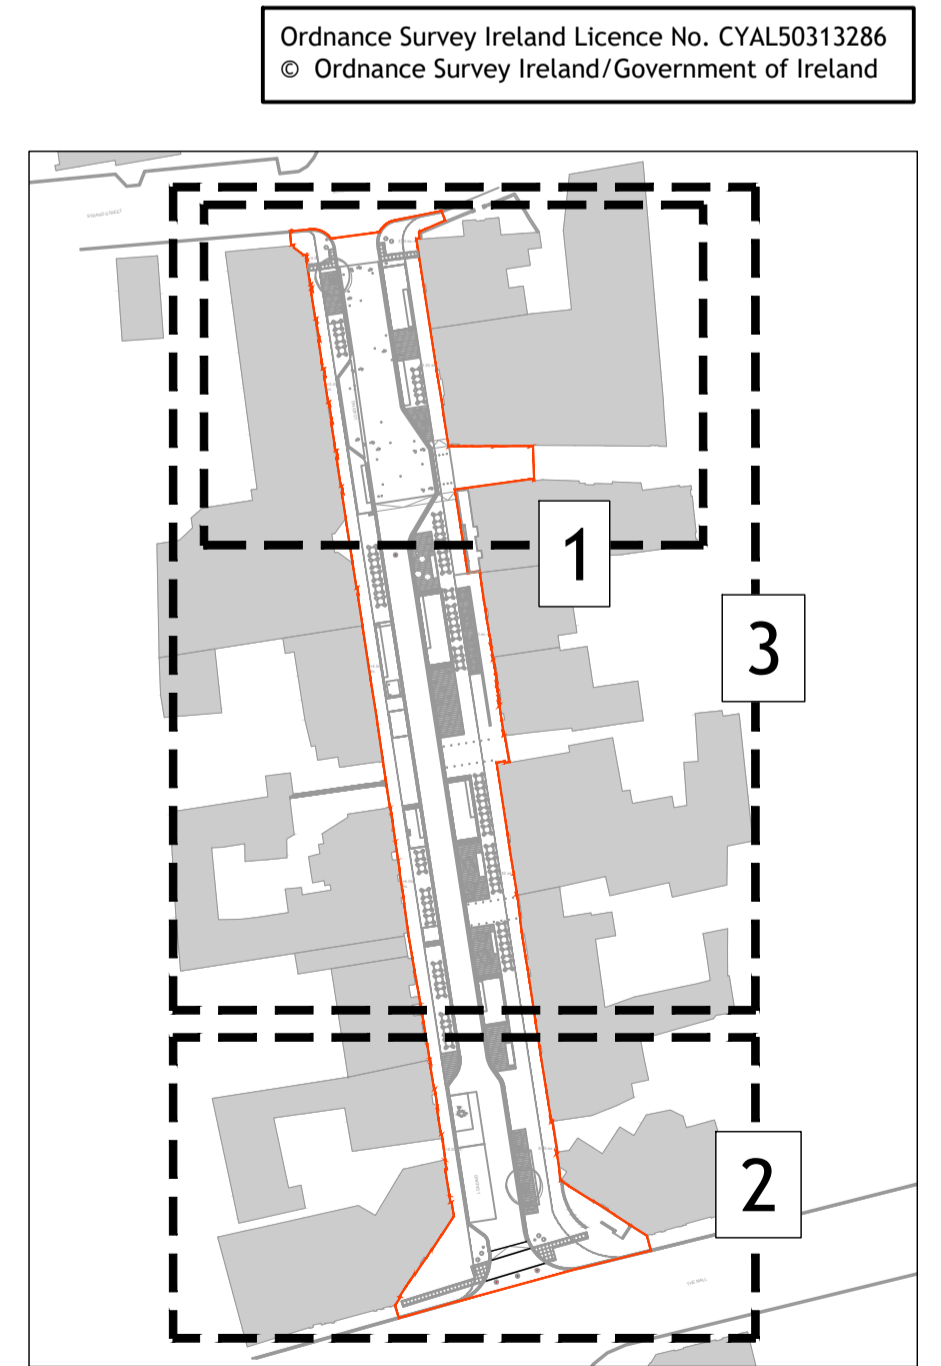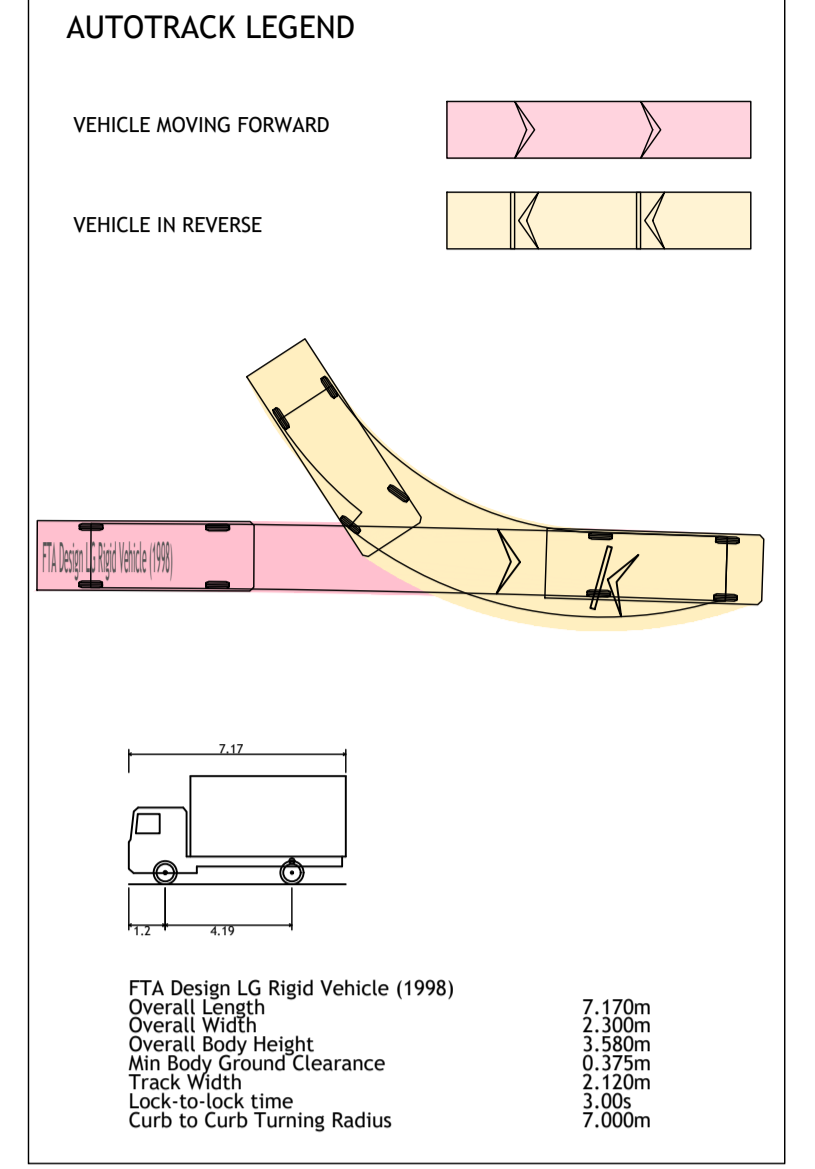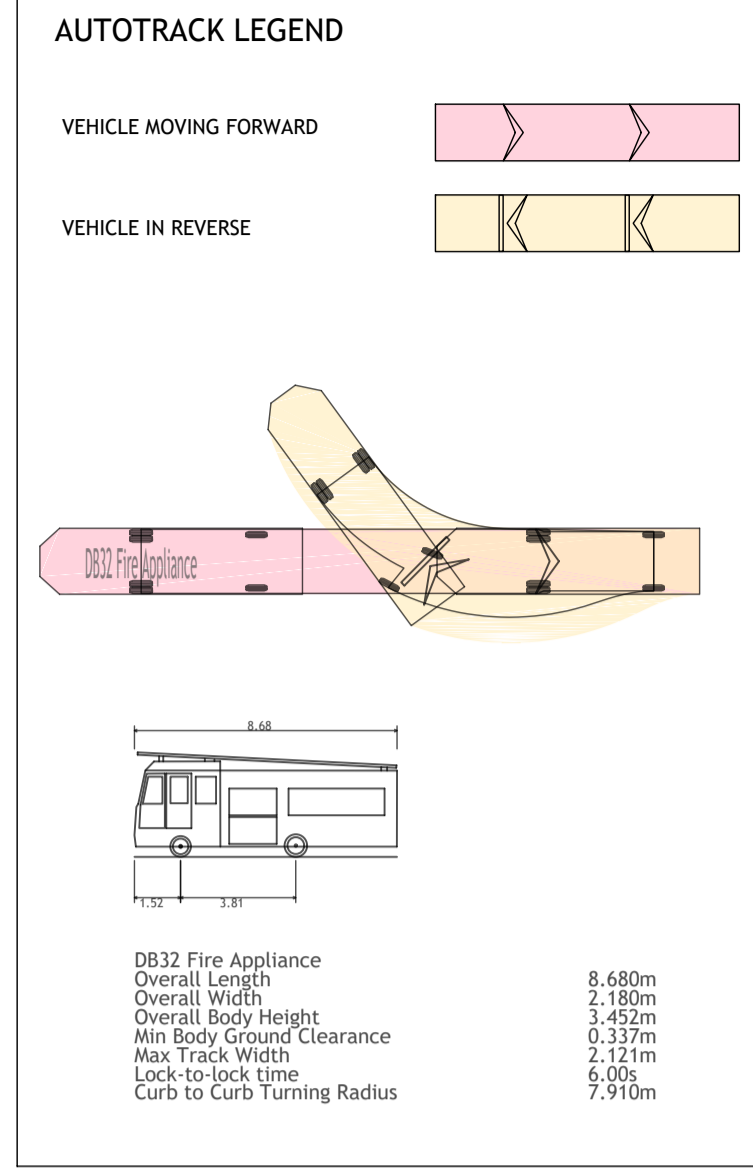

KEY PLAN
NOT TO SCALE

© PUNCH Consulting Engineers
This drawing and any design herein is the copyright of the Consultants and must not be reproduced without their written consent.
All drawings remain the property of the Consultants.
Figured dimension only to be taken from this drawing.
Consultants to be informed immediately of any discrepancies before work proceeds.



Rev	By	Date	Rev	By	Date	Client:
C01	PF	2023-04-06				Fingal County Council

PUNCH
consulting engineers
Dublin | Limerick | Cork | Galway | Glasgow
Carnegie House Library Road,
Dun Laoghaire, Co. Dublin, A96 C7W7
t +353 1 271 2200 | w punchconsulting.com

Project:	PUBLIC REALM IMPROVEMENTS FOR A PEDESTRIANISED NEW STREET				
Title:	VEHICLE SWEEP PATH SHEET 2				
Drawn:	DAP	Date drawn:	APRIL 2023	Technician Check:	DAP
Project No:	222126	Model Ref.:	222126-PUNCH-XX-XX-M2-C-0600-0604	Engineer Check:	MCD
Scale @ A1:	1:200	Discipline Code:	222126-PUNCH-XX-XX-DR-C-0601	Drawing Status:	A01
				Revision No:	C01