





Street elevation from north

1:200

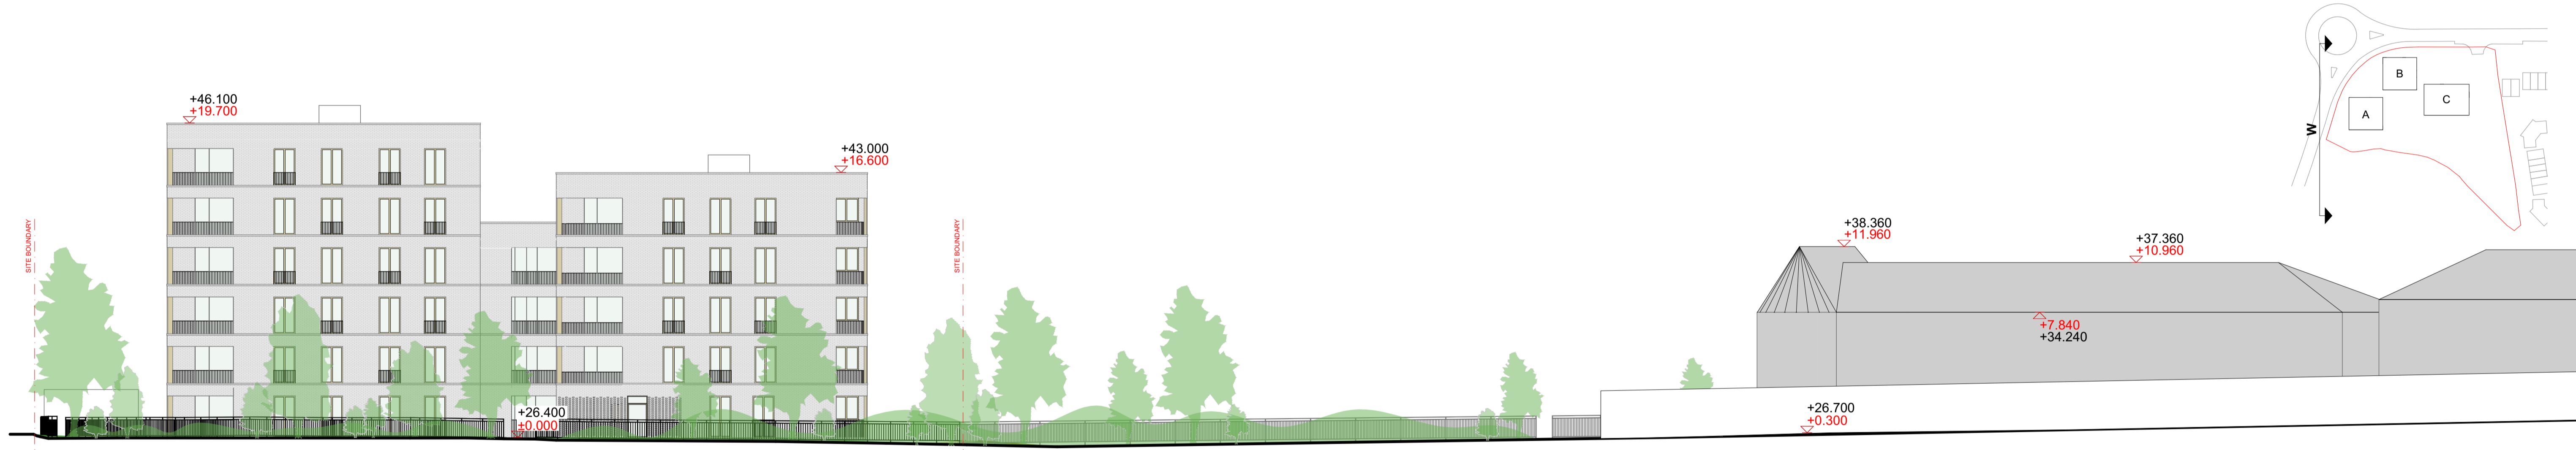

Street elevation from west

1:200

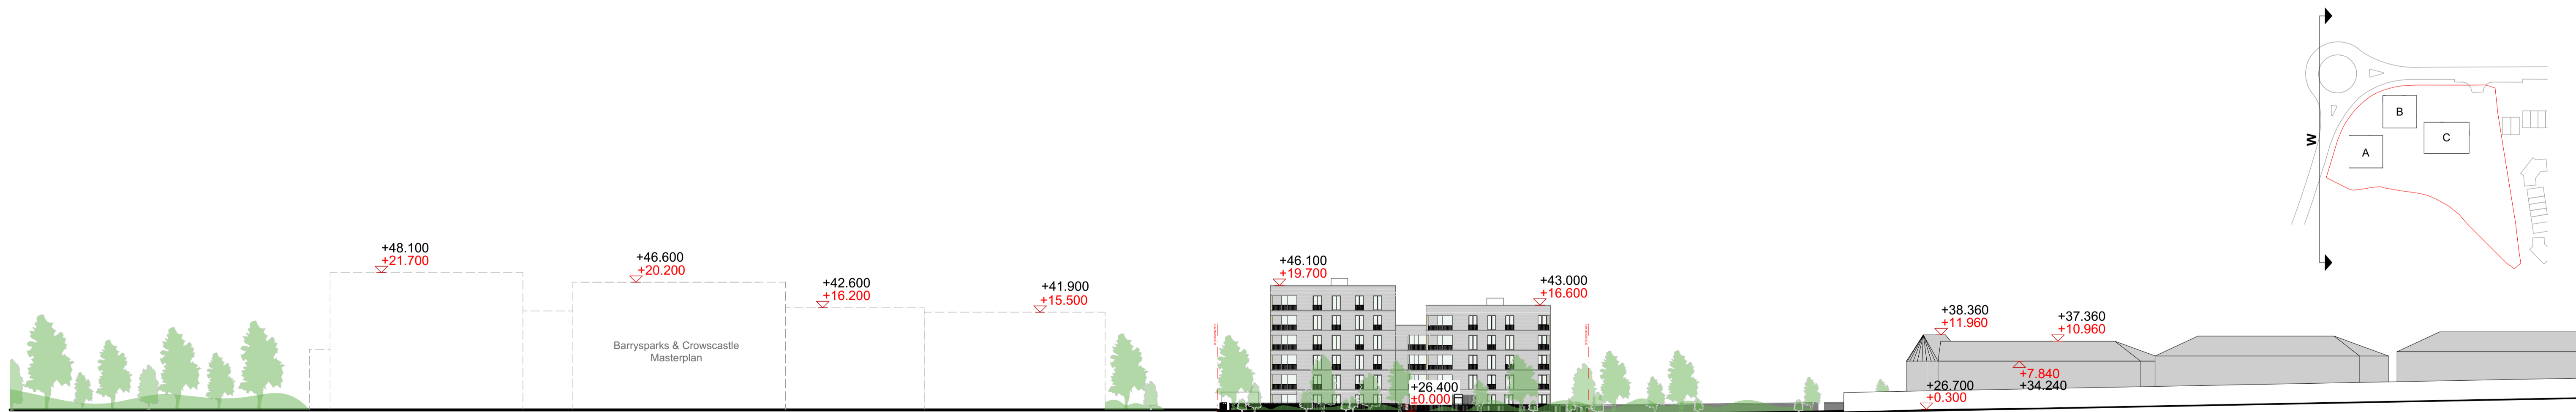


Site section showing the development in the context of the Barrysparks & Crowcastle masterplan development

1:500

GENERAL NOTES
 ±0.00 = FINISHED GROUND FLOOR LEVEL
 = OS +26.4
 TO BE READ IN CONJUNCTION WITH ALL TENDER INFORMATION FROM ALL OTHER DESIGN CONSULTANTS.
 NOTIFY ARCHITECT OF ANY DISCREPANCIES.
 CHECK DIMENSIONS ON SITE.
 DO NOT SCALE.
 USE FIGURED DIMENSIONS ONLY.
 COPYRIGHT RESERVED.
 SIX DIGIT CODE IN EACH PRODUCT DESCRIPTION REFERS TO THE RELEVANT SECTION IN THE HRA SPEC.

Structural level	Kitchen type
Finished level	Bathroom type
Structural level	Window type
Finished level	Door type

SURVEY DRAWING
 APEX SURVEY TOPOGRAPHICAL SURVEY DRAWING NUMBER 3889 - 31.05.19

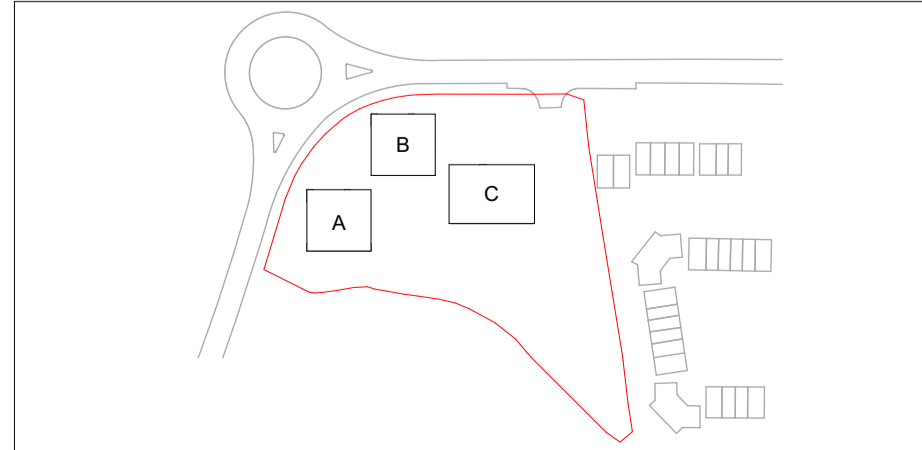

No.	Revision	Date	By	CHK'd	App'd

CLIENT FINGAL COUNTY COUNCIL		STAGE PLANNING
PROJECT HOLYWELL HOUSING PROJECTS		DRAWING DIMENSIONS 594 x 841mm
DRAWING TITLE Street views		DATE 14/09/2023
DRAWING NO. HHP-HRA-ZZ-ZZ-DR-A-304-Street_views	SCALE 1:200 @ A1 1:400 @ A3	
DRAWN KKP	CHECKED MH	

HRA
 Henchion + Reuter Architects
 Dublin + Berlin
 The Barracks, 76 Inshown Road, Dublin 4, Ireland
 +353 (0)1 6674740
 info@henchion-reuter.com
 www.henchion-reuter.com