

Proposed Bremore Castle Car Park

Summary of Proposed Works,

- New Car Park (125 Car Spaces including 23 EV ready & 9 Universal spaces)
- Cycle Parking Areas (32 Covered & 32 Open Spaces - 64 in Total)
- 5 Motorbike Spaces
- Associated Pedestrian Path Network
- Planters/Rain Gardens


Fingal County Council,
Planning & Strategic Infrastructure
Department,
Parks & Green Infrastructure Division,
County Hall,
Swords.

Matthew McAleese
Director of Services


Kevin J. Halpenny
Senior Parks Superintendent

Index No.: 5987_12
Date: Nov, 2023
Scale: 1:100 & 1:200@A0


Comhairle Contae
Fhine Gall
Fingal County
Council

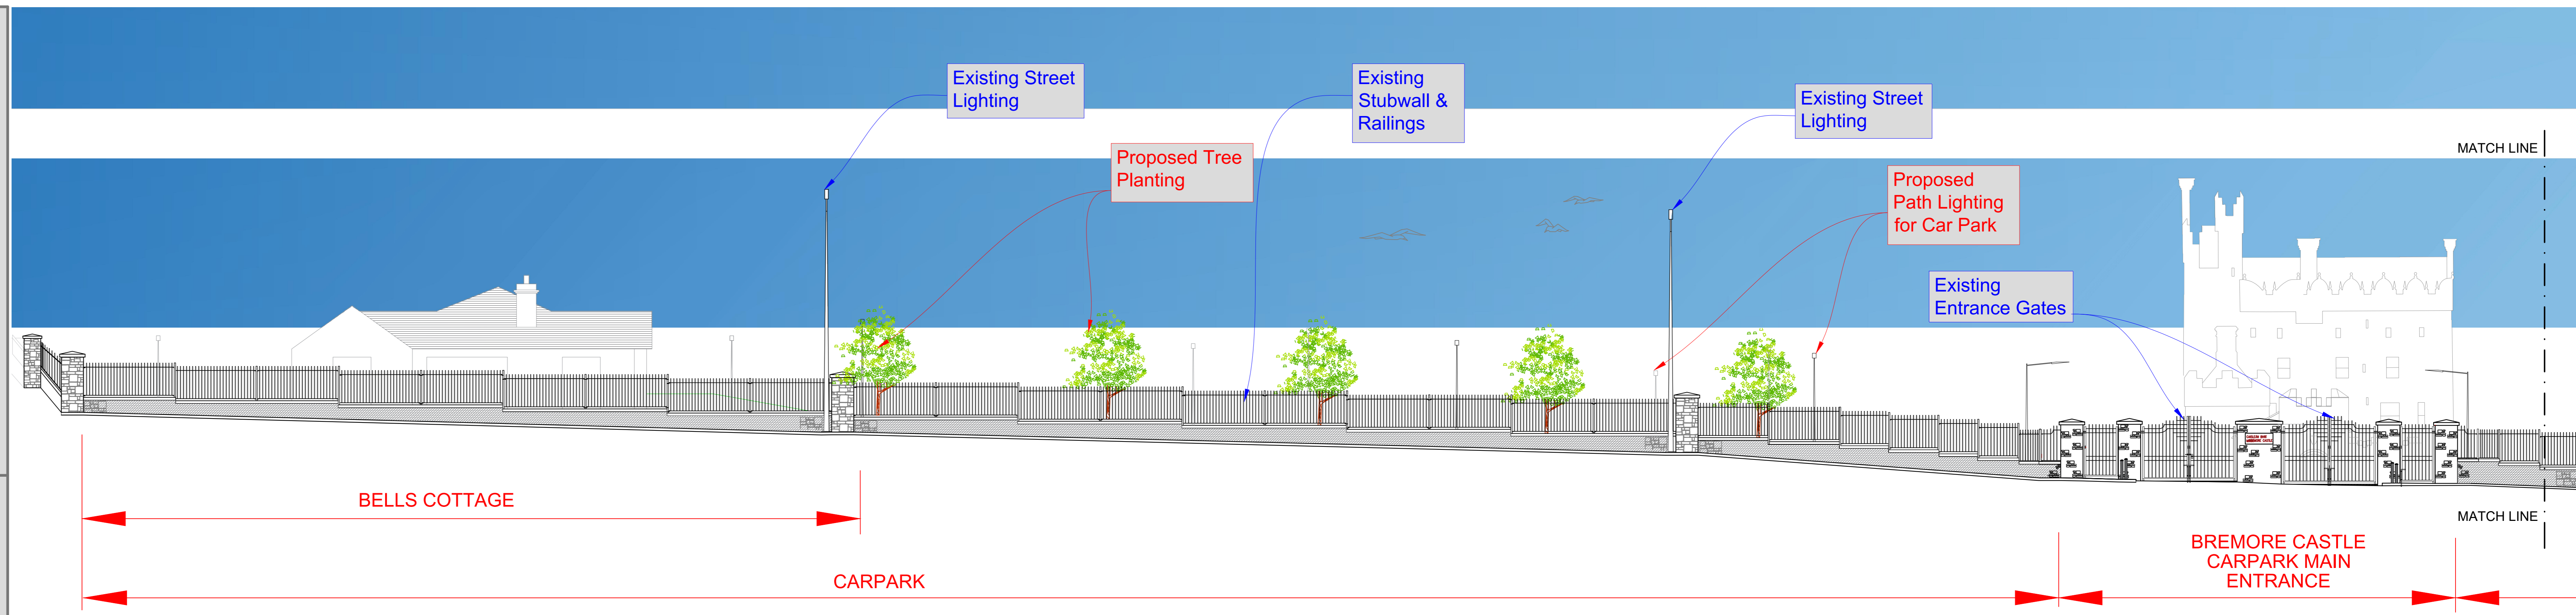

ELEVATION Scale: 1:100

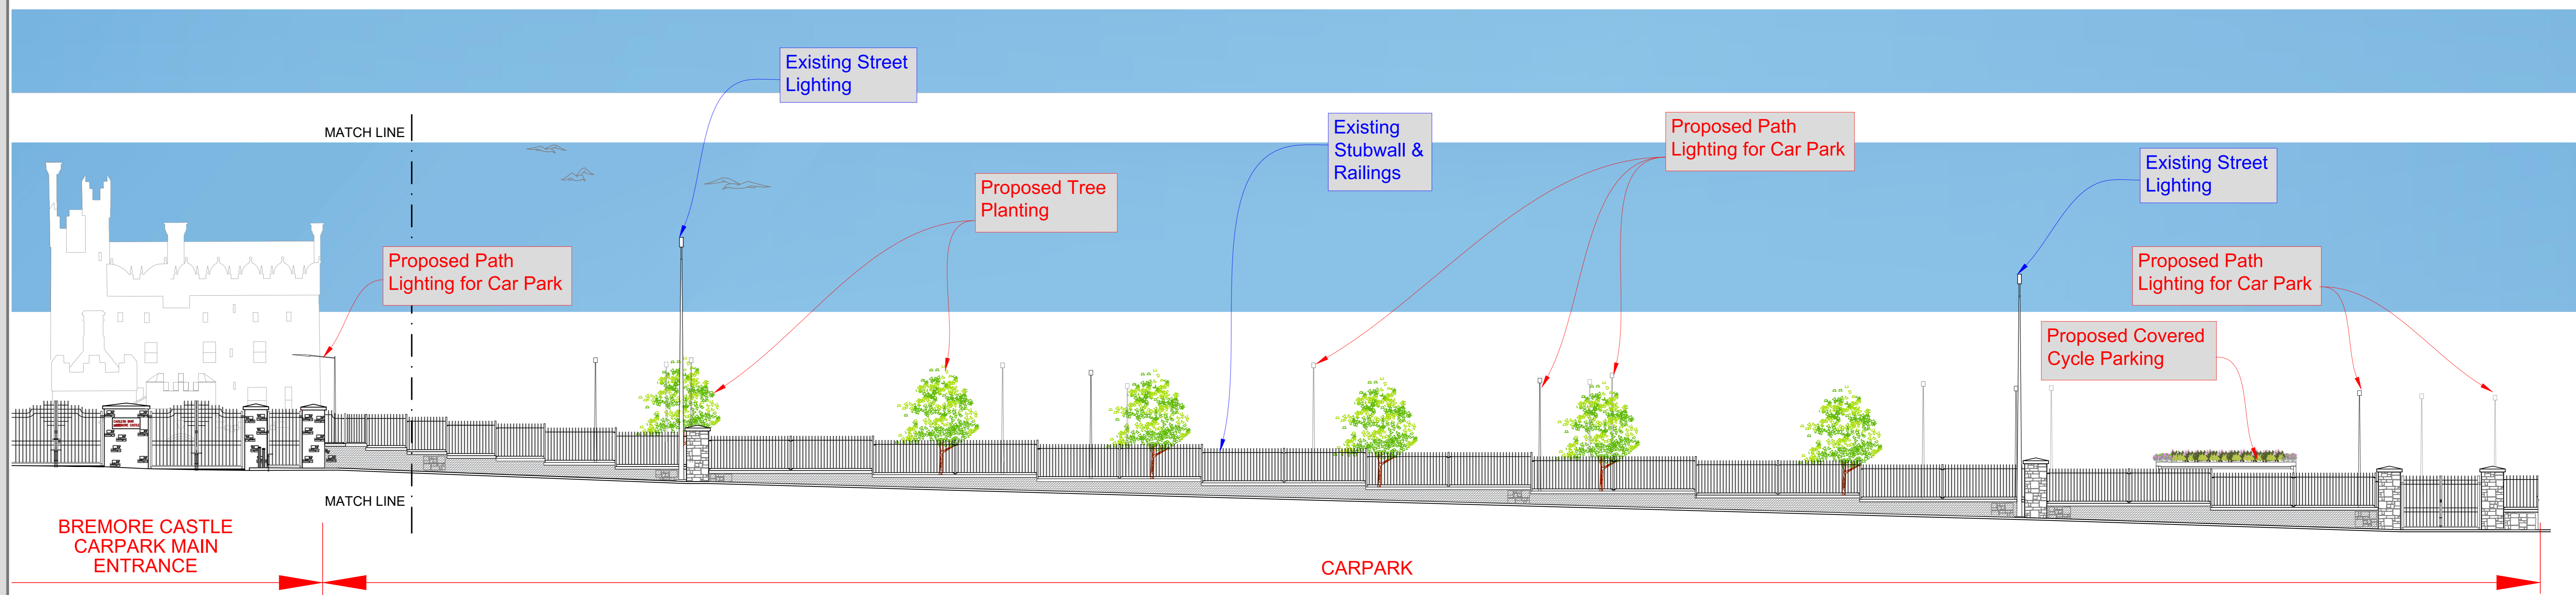

ELEVATION (Continued) Scale: 1:100

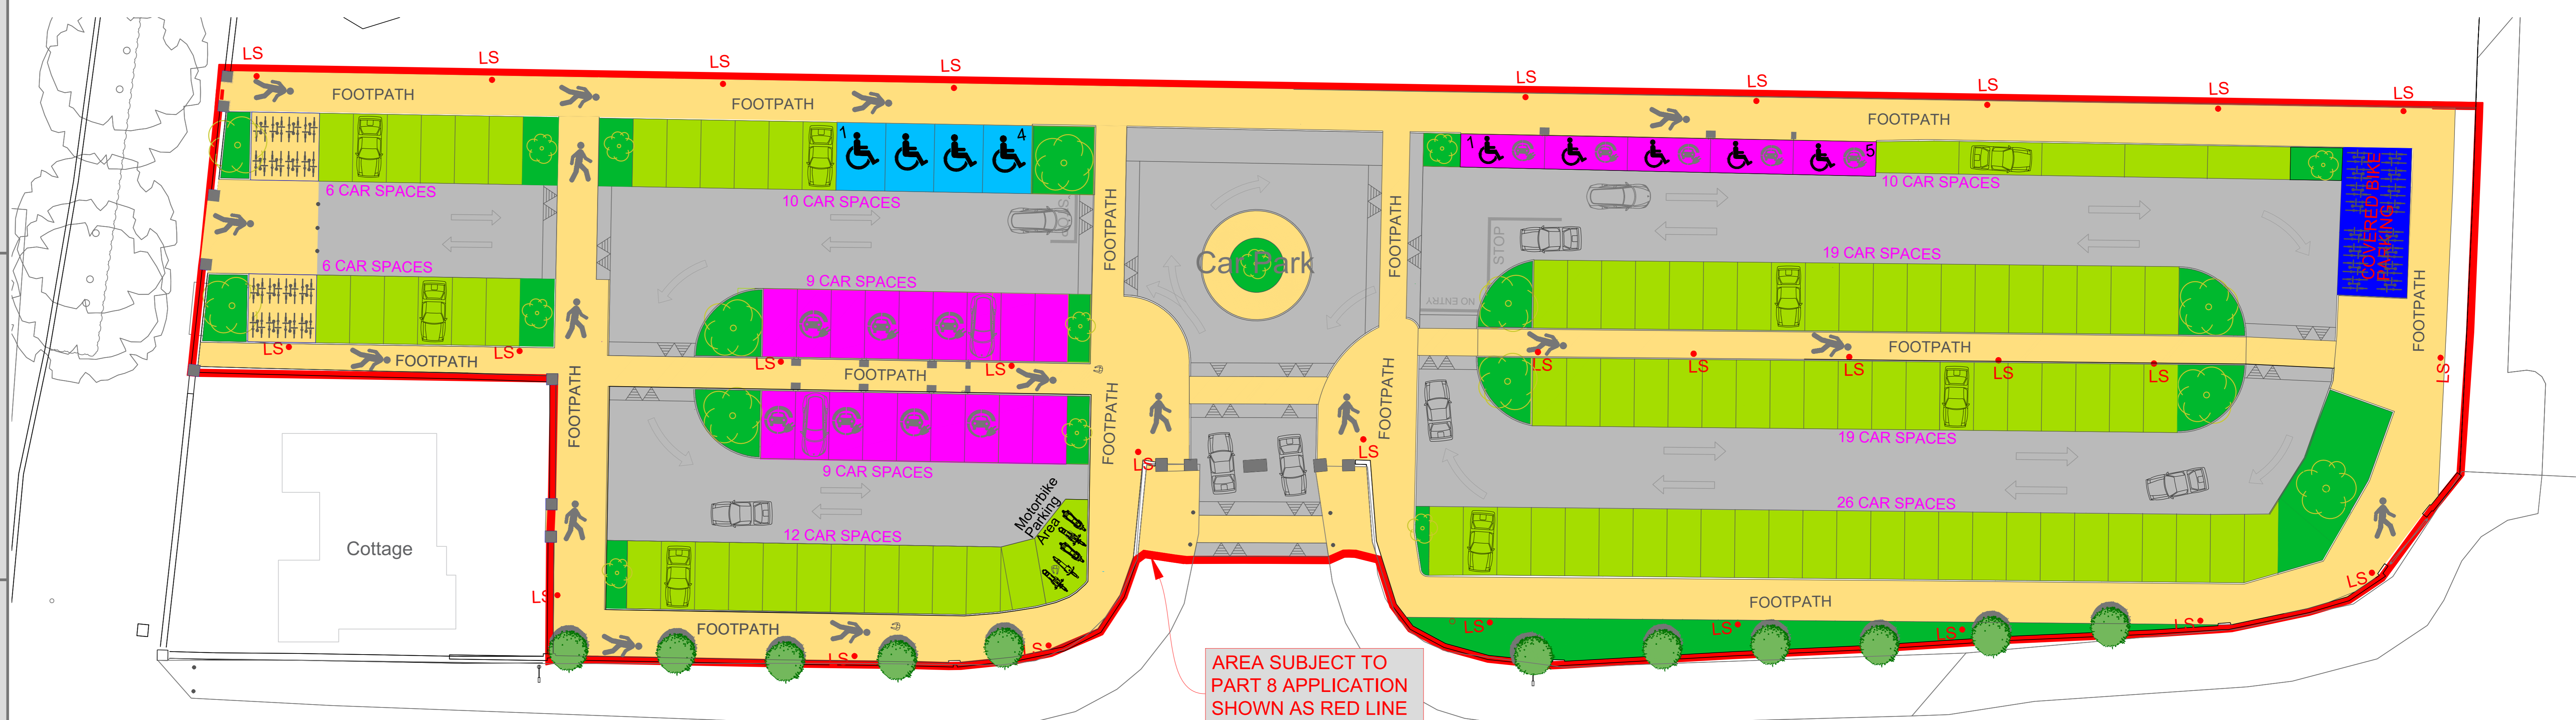

PLAN VIEW Scale: 1:200