


01 SECTION BLOCK C  
P4004  
1:20

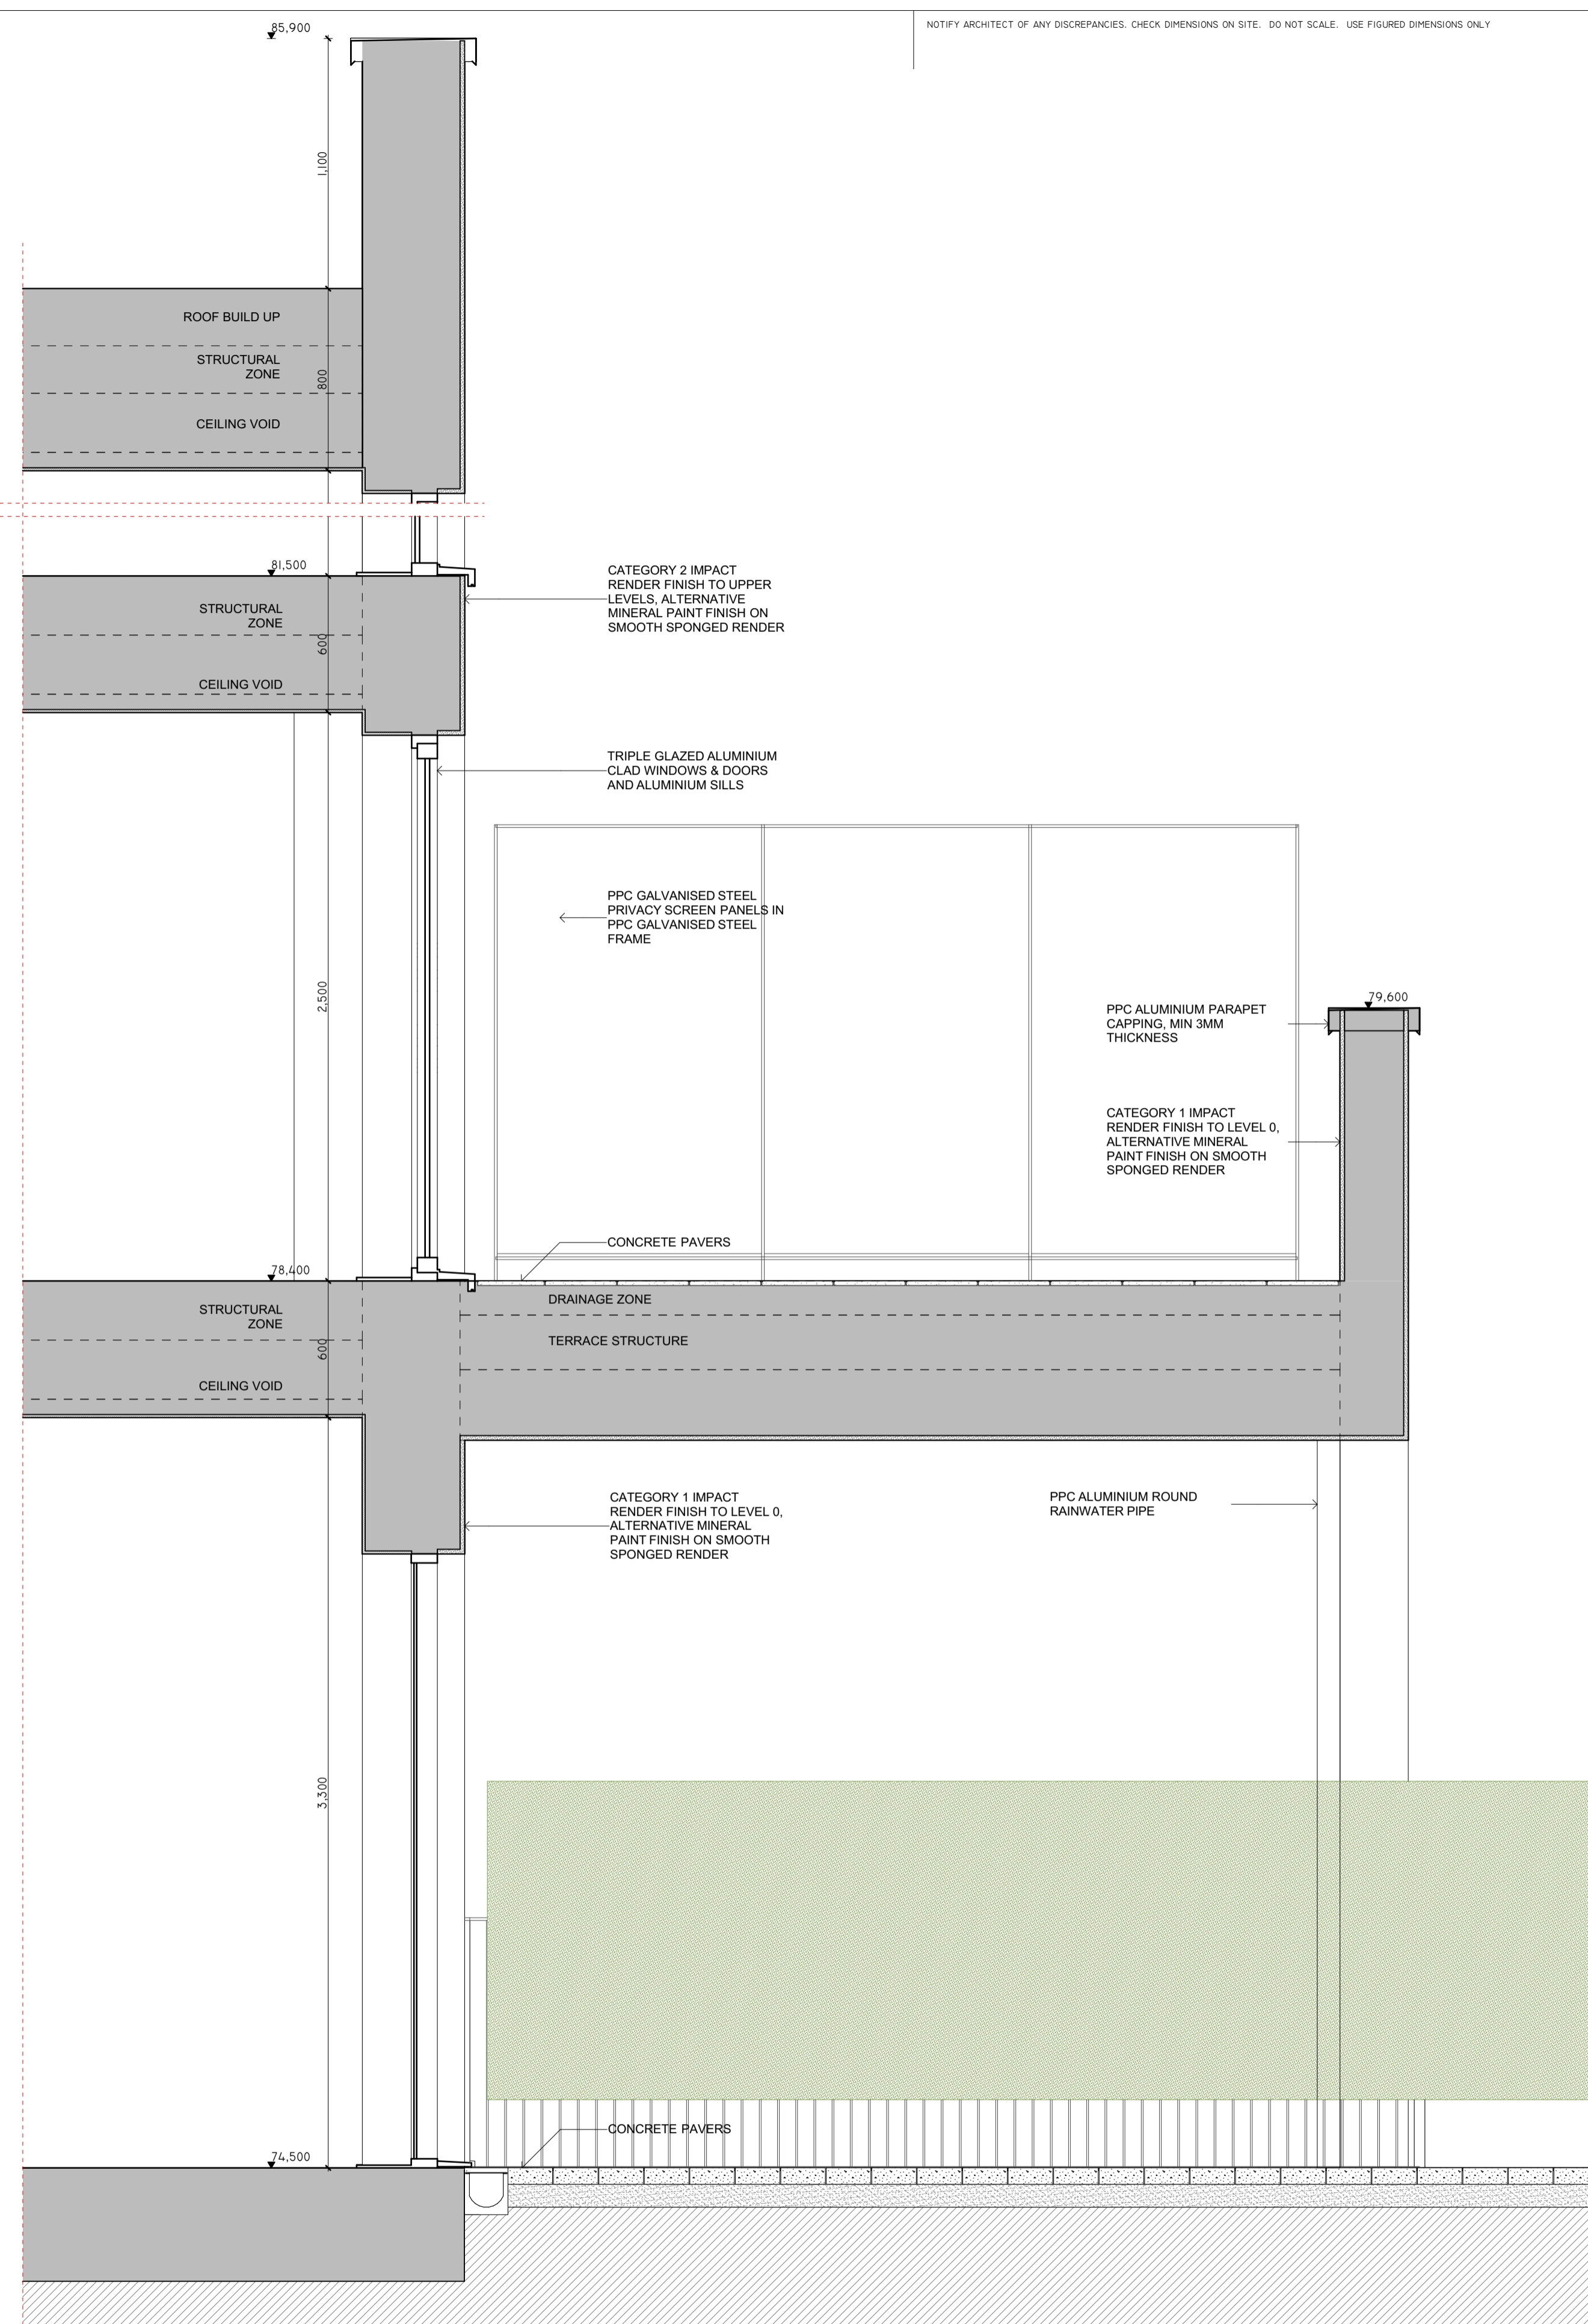

02 SECTION BLOCK C  
P4004  
1:20

REVISION	NOTE	DATE
01		
02		

CLIENT: FINGAL COUNTY COUNCIL

PROJECT: MAYESTON, POPPINTREE

DRAWING: BLOCK C SECTION DETAIL

DATE: 27/10/2023

SCALE: A1 @ 1:20

JOB NO: 21.17 MAY

DRAWING NO: P4004

REV: -

obrain:beary

O'Brian Beary Architects  
C1 The Steelworks Foley Street Dublin 1  
t+353 1 855 9040  
info@obrainbeary.ie www.obrainbeary.ie