




© O'Briain Beary Architects

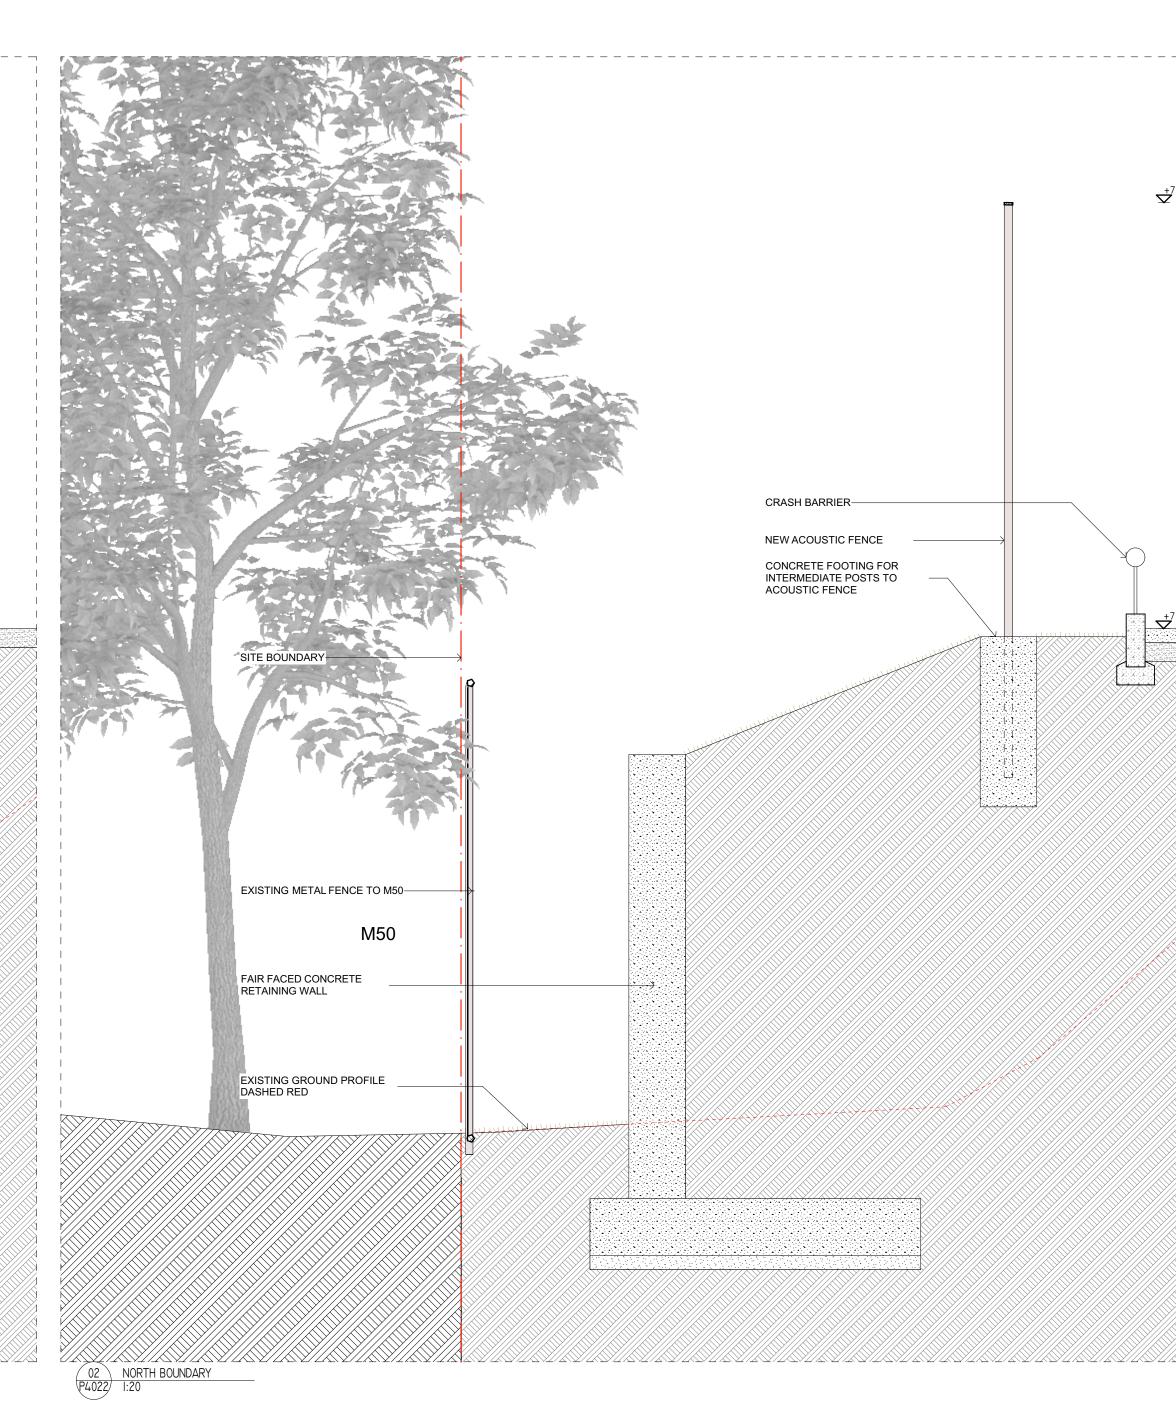

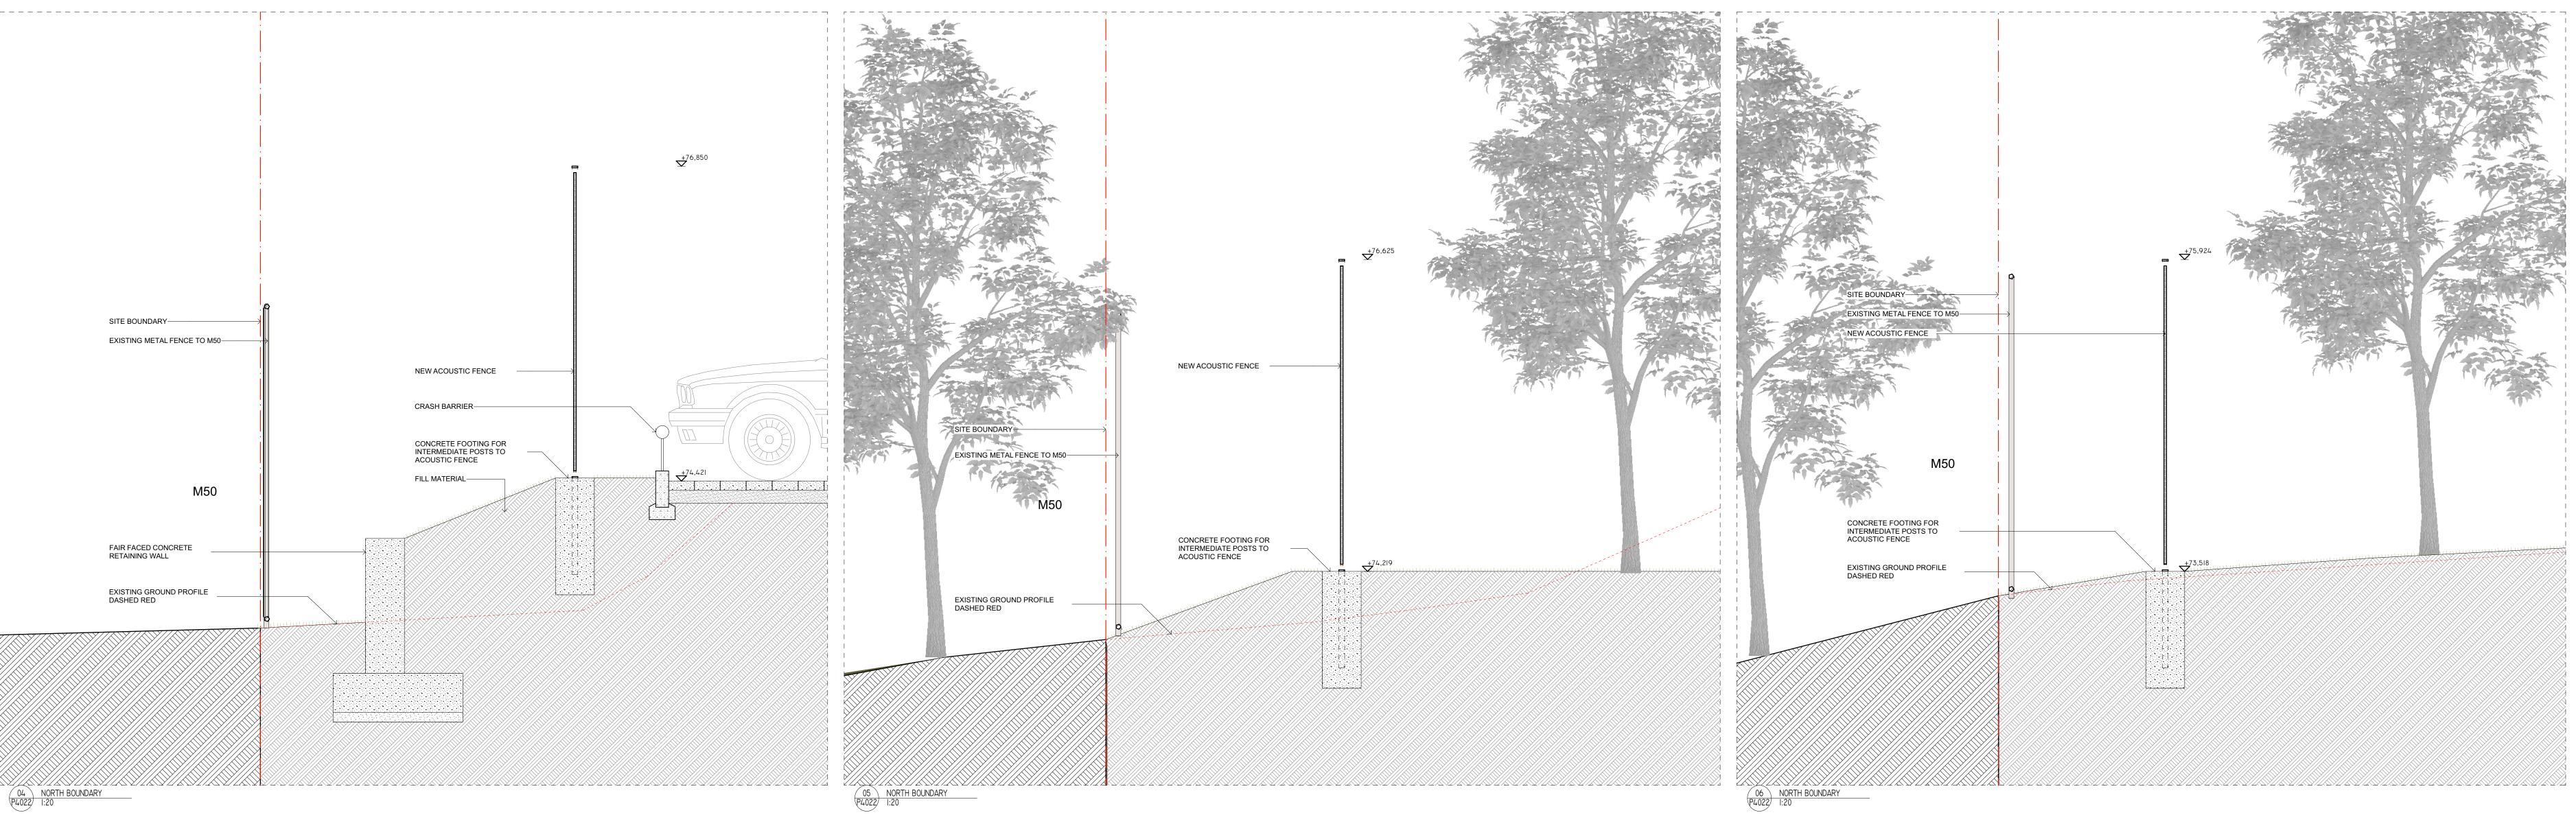

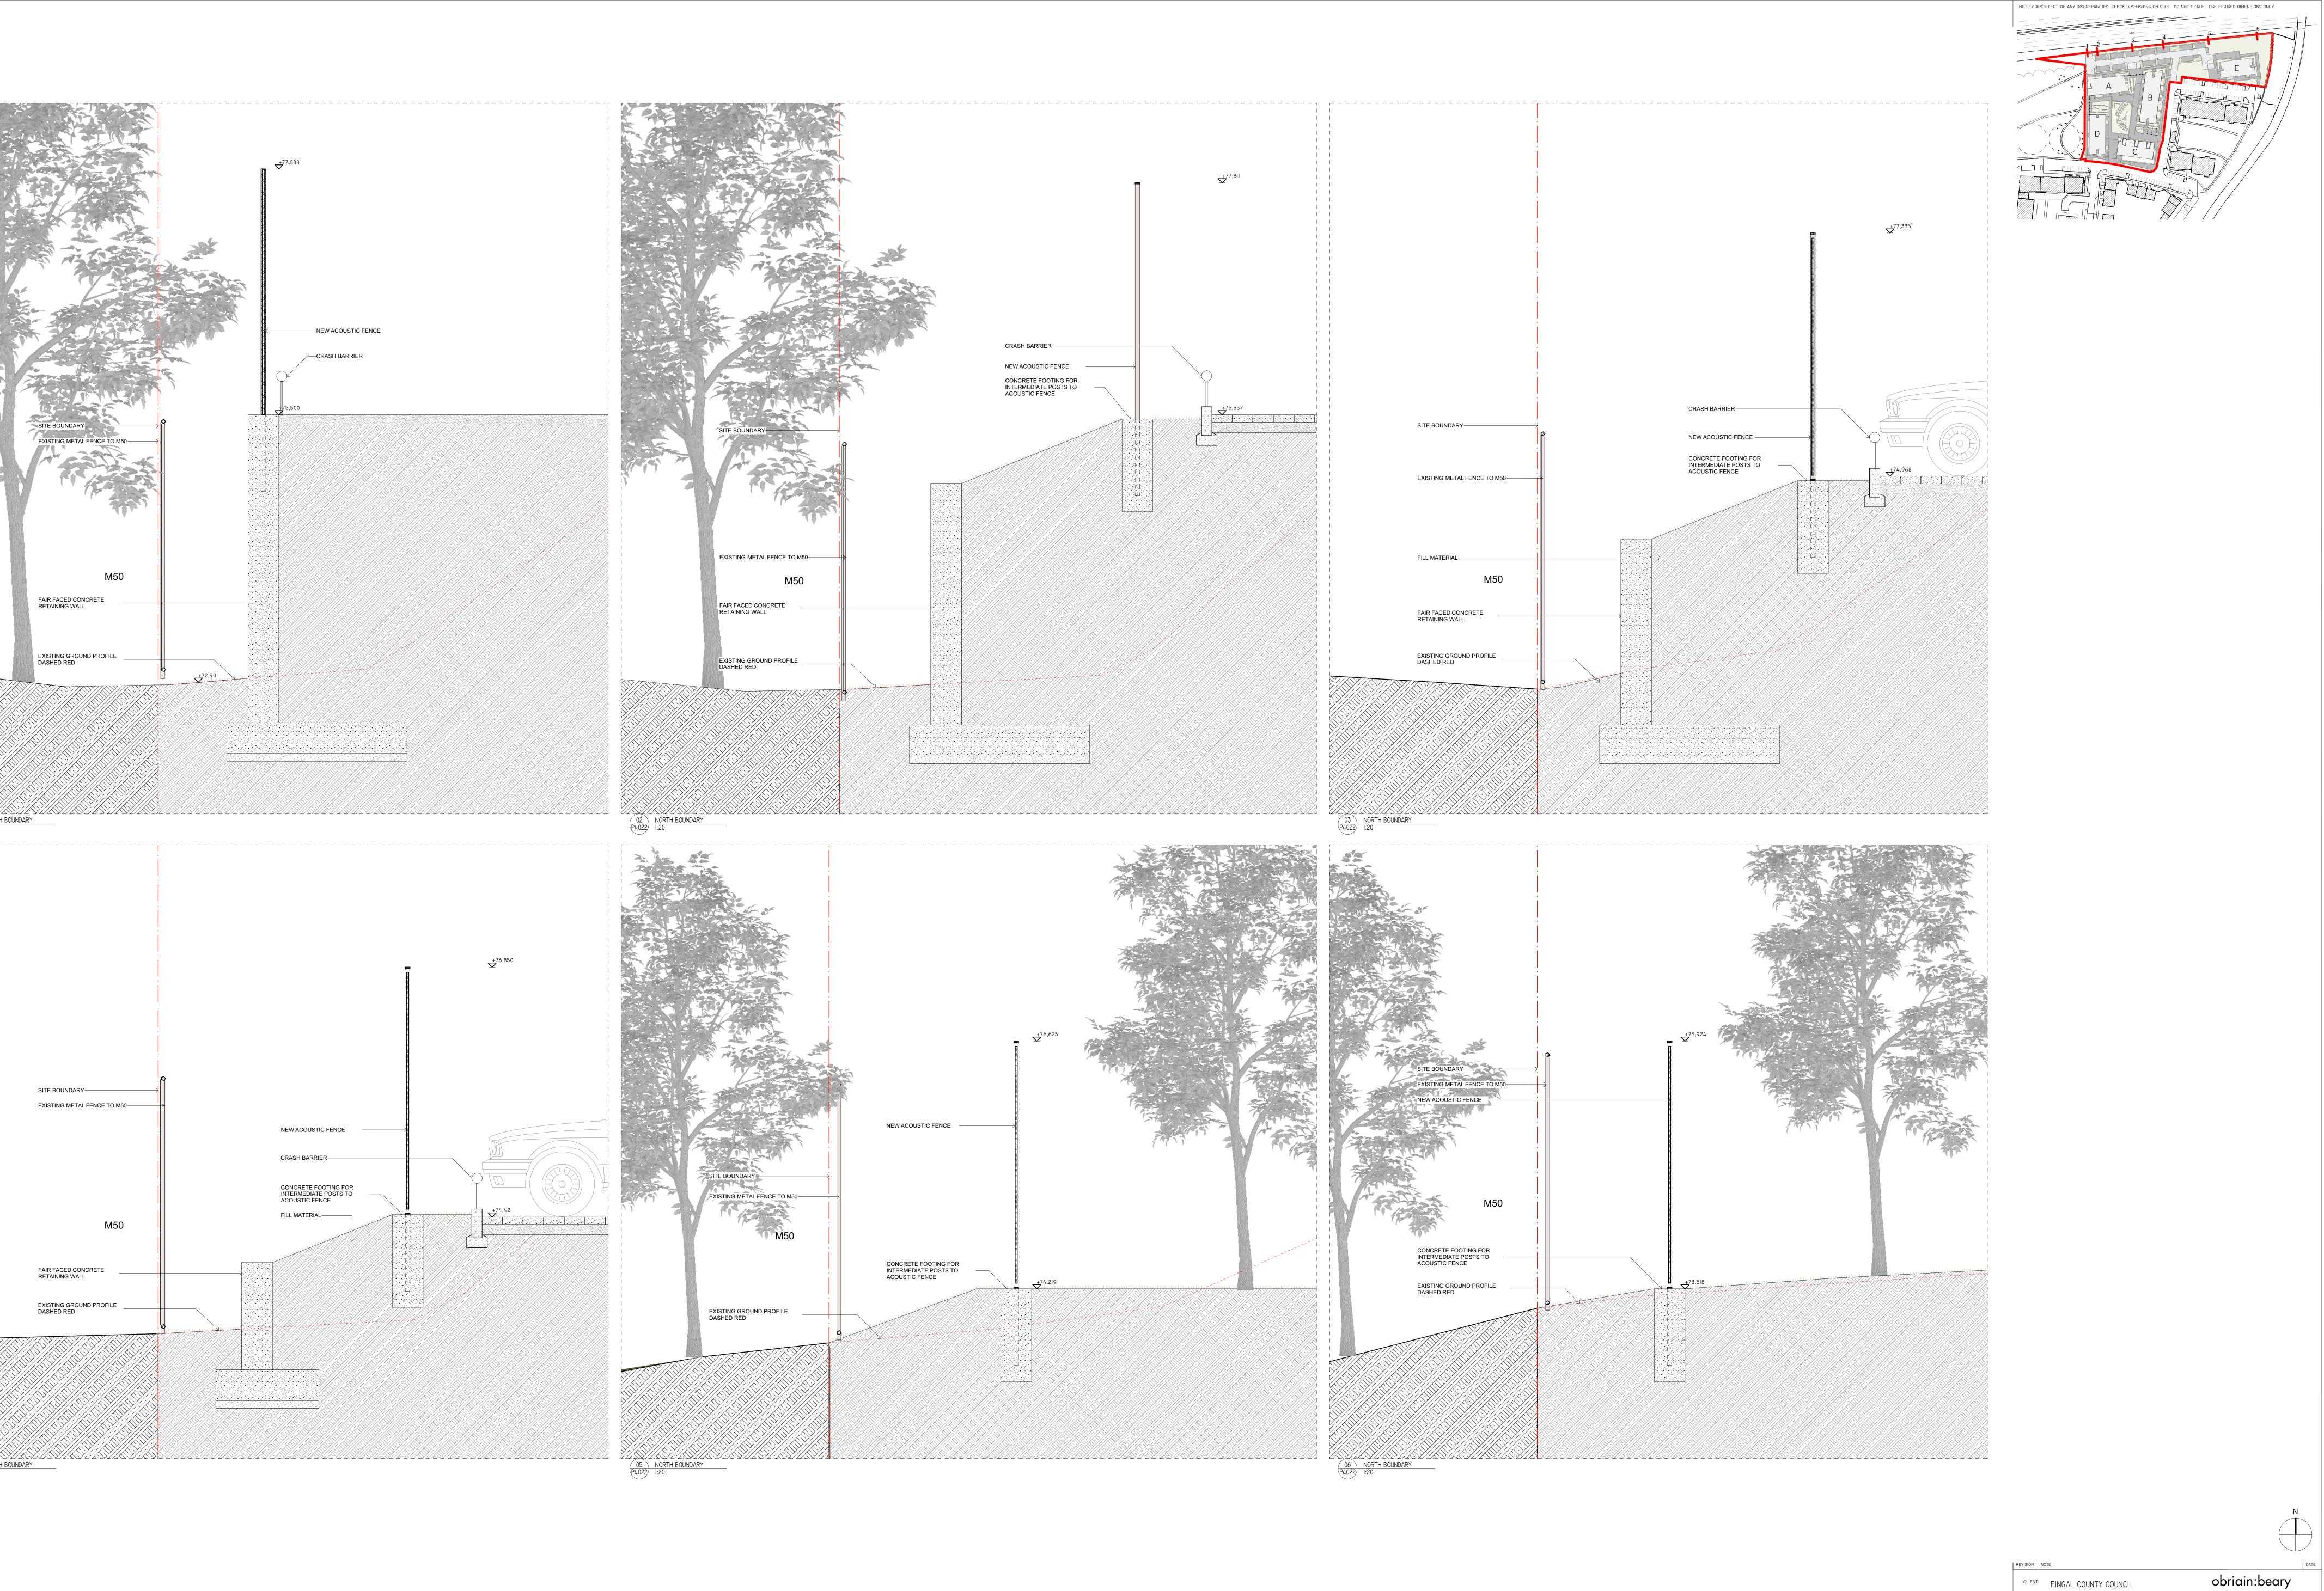

PROJECT:	MAYESTON, POPPINTREE

DRAWING: NORTH BOUNDARY DETAILS

REV:

-

P4022