


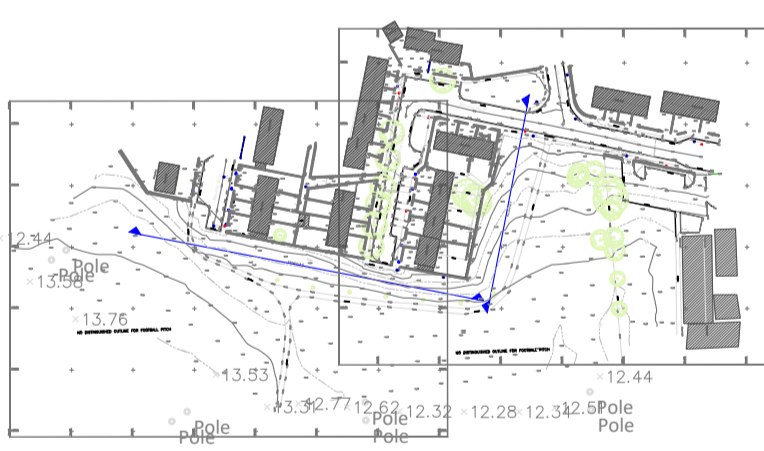



- Legend - Water / Drainage**
- CUL - Culvert
  - DTC - Ditch
  - WAT - Water Edge
  - POND - Pond
  - WER - Weir
  - ACO - Aso Drain
  - GL - Long gully
- Legend - Roads - Rail**
- RD - Road Carriageway Edge
  - RC - Road Centre
  - KT - Kerb Top
  - KB - Kerb Bottom/Channel
  - KBAC - Kerb Back
  - SR - Speed Ramp
  - TRK - Tracks
  - VE - Vege
  - HTK - Rail Track
- Legend - Roads Markings**
- SWLD - Single White Line Dashed
  - SYLD - Single Yellow Line Dashed
  - SYL - Single Yellow Line
  - DWLD - Double White Line Dashed
  - DWLD - Double White Line
  - DYLD - Double Yellow Line Dashed
  - DYL - Double Yellow Line
  - YB - Yellow Box
- Legend - Buildings / Structures**
- BGL - Building Line
  - AP - Aps
  - R - Ridge
  - E - Eaves
  - CAN - Canopy - Overhead Frames
  - COM - Corner
  - PF - Prefab - Building
  - RU - Ruin
  - GH - Greenhouse
  - SH - Shed
  - SI - Steps
  - CAB - Cabin
  - COL - Column
  - BRG - Bridge
  - LDR - Ladder
  - TA - Tank
  - PL - Platform
  - ME - Measurement
  - LB - Later Bin
  - FB - Foot Bin
  - RS - Road Sign
  - BL - Bollard
  - BS - Bus Stop
  - FB - Flower Box
  - SS - Survey Station
- Legend - Services - Underground**
- UA - Underground Assembly
  - UCOM - Underground Comms
  - UF - Underground Fuel
  - UG - Underground Gas
  - UP - Underground Power
  - US - Underground Storm
  - UT - Underground Telecom
- Legend - Ground Features**
- FE - Fence
  - WL - Wall
  - RLG - Railing
  - BT - Bush Top
  - BB - Bush Bottom
  - RWB - Retaining Wall Base
  - RWT - Retaining Wall Top
  - PATH - Pathway
  - IB - Island
  - RAMP - Ramps, loading bays
  - BR - Barrier
  - AB - Access Barrier
  - CHAM - Chamber
  - LADR - Ladder
  - CG - Cattle Grid
  - CONC - Concrete
  - BS - Bench - Seat
  - CONC - Contours (Major)
  - CONC - Contours (Minor)
- Legend - Vegetation**
- GRASS - Grass partitions
  - HE - Hedges
  - VL - Vegetation Line
  - TS - Tree Stamp
  - T - Tree
- Legend - Services**
- ORC - Overhead Cables
  - PP - Power Inspection Cover
  - PP - Power Pole
  - SP - Stop
  - ESB - ESB Box (Pylon)
  - FH - Fire Hydrant
  - GV - Gas Valve
  - LP - Lamp Post
  - MP - Mast / Pylon
  - TC - Telecom Control Panel (Pillar)
  - TC - Telecom Cover
  - TC - Telecom Pole
  - TL - Traffic Lights
  - TH - Telephone box
  - IC - Cable TV Inspection Cover
  - WV - Water Valve
  - WM - Water Meter
  - AJ - Arming Junction
  - G - Gully
  - MC - Manhole Cover (Round)
  - MC - Manhole Cover (Square)
  - UP - Underground Power
  - US - Underground Storm
  - UT - Underground Telecom

**Disclaimer**  
 Tír3D accept no liability for any inaccuracy of the data provided. Reasonable care has been taken to produce surveys that satisfy accuracy standards. Surveys are only as accurate as the source data from which they were compiled. Reasonable care has been taken to locate and record features at the time of the survey. There is no guarantee that all features could be found or have been displayed on the drawing. Tír3D must be promptly notified of any errors or omissions and allowed to use reasonable means to rectify same. All map data are considered 'Out of Date' from the day of survey and any map data must be checked for validity prior to use in design or construction.  
 © Copyright Tír3D 2022



**Tír3D**  
 the Survey people

Head Office: [www.tir3d.ie](http://www.tir3d.ie)

The Survey Studio,  
 Ceadarwood Lodge, Moone, Co. Kildare.  
 R14 RF67

Tel: +353 (0)45 579 148 Email: [info@tir3d.ie](mailto:info@tir3d.ie)

REVISION	DESCRIPTION	DATE

Client: **Fingal County Council**

Location: **Mourne View, Skerries, Co. Dublin**


Job: **Topographical Survey**

Drawing Number: 23007-002 Scale: 1:250 / A1

Coordinate System: ITM Reference Datum: GPS Derived Malin Hd (OSGM2015)


Surveyed By: MT, JMN Drawn By: LMC

Date: Surveyed 13/01/2023 Issue 20/01/2023 Checked By: LM

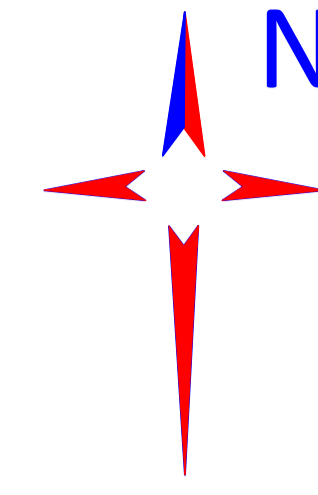


- Legend - Water / Drainage**
  - CUL - Culvert
  - DTC - Ditch
  - WAT - Water Edge
  - POND - Pond
  - WEIR - Weir
  - ACO - Aso Drain
  - GL - Long gully
- Legend - Roads - Rail**
  - RD - Road Carriageway Edge
  - RC - Road Centre
  - KT - Kerb Top
  - KB - Kerb Bottom
  - KBAC - Kerb Bottom Channel
  - SR - Spool Ramp
  - TRK - Tracks
  - VE - Vege
  - RTK - Rail Track
- Legend - Roads Markings**
  - SWLD - Single White Line Dashed
  - SWL - Single White Line
  - SYLD - Single Yellow Line Dashed
  - SYL - Single Yellow Line
  - DWLD - Double White Line Dashed
  - DWL - Double White Line
  - DYLD - Double Yellow Line Dashed
  - DYL - Double Yellow Line
  - YB - Yellow Box
- Legend - Buildings / Structures**
  - BGL - Building Line
  - Age - Age
  - Ridge - Ridge
  - Eaves - Eaves
  - Parapet - Parapet
  - SOF - Soffit
  - CAN - Canopy - Overhead Features
  - Comer - Comer
  - PP - Prefab - Building
  - Ram - Ram
  - GH - Greenhouse
  - Shed - Shed
  - Steps - Steps
  - CAB - Cabin
  - COL - Column
  - BRG - Bridge
  - LDR - Ladder
  - Tank - Tank
  - Platform - Platform
  - Monum - Monument
  - Liter Bin - Liter Bin
  - Post Box - Post Box
  - RS - Road Sign
  - BkLead - BkLead
  - Bus Stop - Bus Stop
  - Flower box - Flower box
  - Survey Station - Survey Station
- Legend - Services - Underground**
  - UA - Underground Assembly
  - LCOM - Underground Combined
  - UF - Underground Fuel
  - UG - Underground Gas
  - UP - Underground Power
  - US - Underground Storm
  - UT - Underground Telecons
- Legend - Ground Features**
  - FE - Fence
  - WL - Wall
  - RLG - Railing
  - BT - Bush Top
  - BB - Bush Bottom
  - RWB - Retaining Wall Base
  - RWT - Retaining Wall Top
  - IB - Handrail
  - RAMP - Ramps, loading bays
  - BR - Barrier
  - Amoo Barrier - Amoo Barrier
  - Rock - Rock
  - Chamber - Chamber
  - LDR - Ladder
  - Cable Grid - Cable Grid
  - Concrete - Concrete
  - Beach - Sea
  - Contours (Major) - Contours (Major)
  - Contours (Minor) - Contours (Minor)
- Legend - Vegetation**
  - GRASS - Grass partitions
  - HE - Hedge
  - VL - Vegetation Line
  - Tree Stamp - Tree Stamp
  - Tree - Tree
- Legend - Services**
  - ORC - Overhead Cables
  - Pip - Pip
  - Power Inspection Cover - Power Inspection Cover
  - Stop - Stop
  - PP - Power Pole
  - SSH Bus (Pylon) - SSH Bus (Pylon)
  - Fire Hydrant - Fire Hydrant
  - Gas Valve - Gas Valve
  - Lamp Post - Lamp Post
  - Mud / Pylon - Mud / Pylon
  - Telecons Control Panel (Pillar) - Telecons Control Panel (Pillar)
  - Telecons Cover - Telecons Cover
  - Telecons Pole - Telecons Pole
  - Traffic Lights - Traffic Lights
  - Telephone box - Telephone box
  - IC - Cable TV Inspection Cover
  - Water Valve - Water Valve
  - Water Meter - Water Meter
  - Arming Junction - Arming Junction
  - Gully - Gully
  - Manhole Cover (Square) - Manhole Cover (Square)
  - Manhole Cover (Round) - Manhole Cover (Round)



Elevation A-A

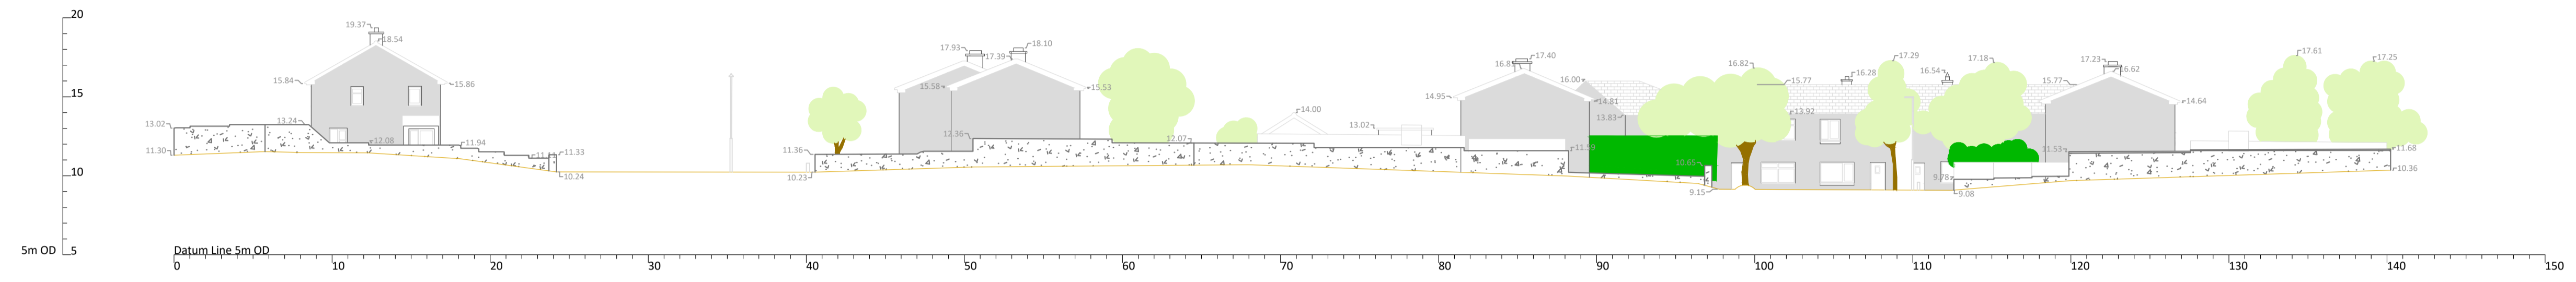

Elevation B-B

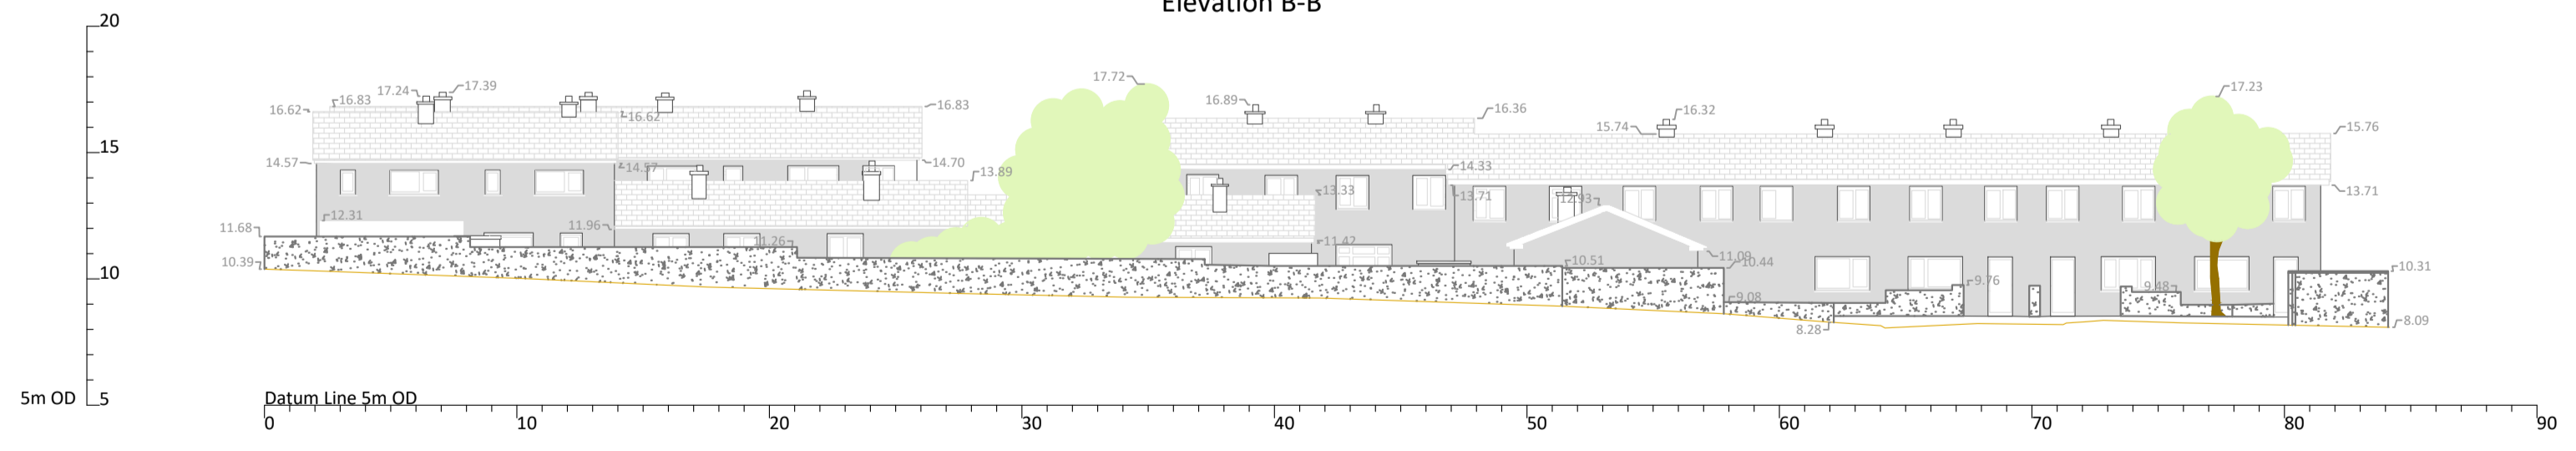

**Disclaimer**  
 Tir3D accept no liability for any inaccuracy of the data provided. Reasonable care has been taken to produce surveys that satisfy accuracy standards, surveys are only as accurate as the source data from which they were compiled. Reasonable care has been taken to locate and record features at the time of the survey. There is no guarantee that all features could be found or have been displayed on the drawing. Tir3D must be promptly notified of any errors or omissions and allowed to use reasonable means to rectify same. All map data are considered 'Out of Date' from the day of survey and any map data must be checked for validity prior to use in design or construction.  
 © Copyright Tir3D 2022.

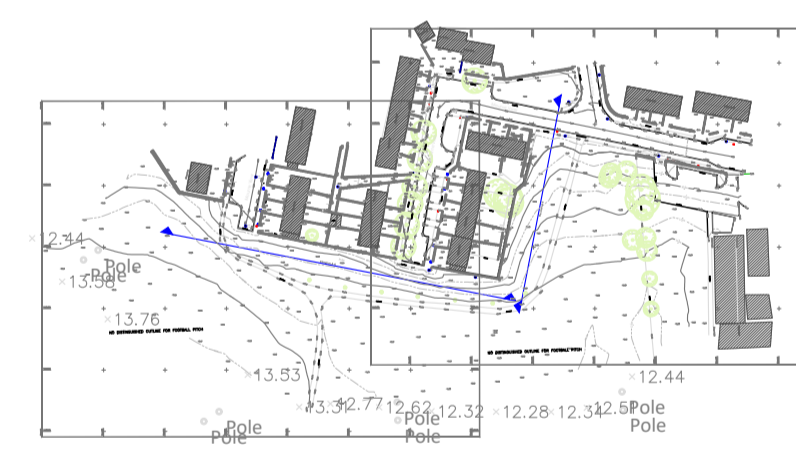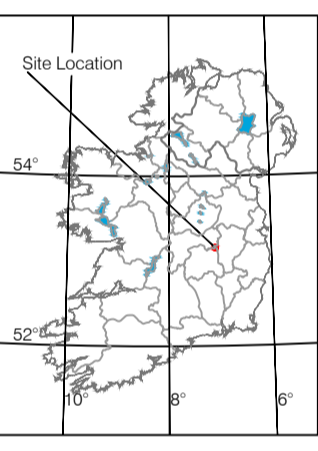



**the Survey people**

**Head Office:** [www.tir3d.ie](http://www.tir3d.ie)

The Survey Studio,  
 Ceadarwood Lodge, Moone, Co. Kildare.  
 R14 RF67

**Tel: +353 (0)45 579 148**      **Email: info@tir3d.ie**

REVISION	DESCRIPTION	DATE

Client: **Fingal County Council**

Location: **Mourne View, Skerries, Co. Dublin**

Job: **Scanning - Elevations**

Drawing Number: 23007-003	Scale: 1:250 / A1
Coordinate System: ITM	Reference Datum: GPS Derived Malin Hd (OSGM2015)
Surveyed By: MT, JMN	Drawn By: LMC
Date: Surveyed 13/01/2023 Issue 20/01/2023	Checked By: LM