


GENERAL NOTES:

1. ALL DIMENSIONS AND LEVELS TO BE VERIFIED ON SITE PRIOR TO COMMENCEMENT OF THE WORKS. ANY DISCREPANCIES TO BE REPORTED TO THE ENGINEER.
2. THIS DRAWING IS TO BE READ IN CONJUNCTION WITH THE RELEVANT ARCHITECT'S AND OTHER ENGINEERING DRAWINGS.

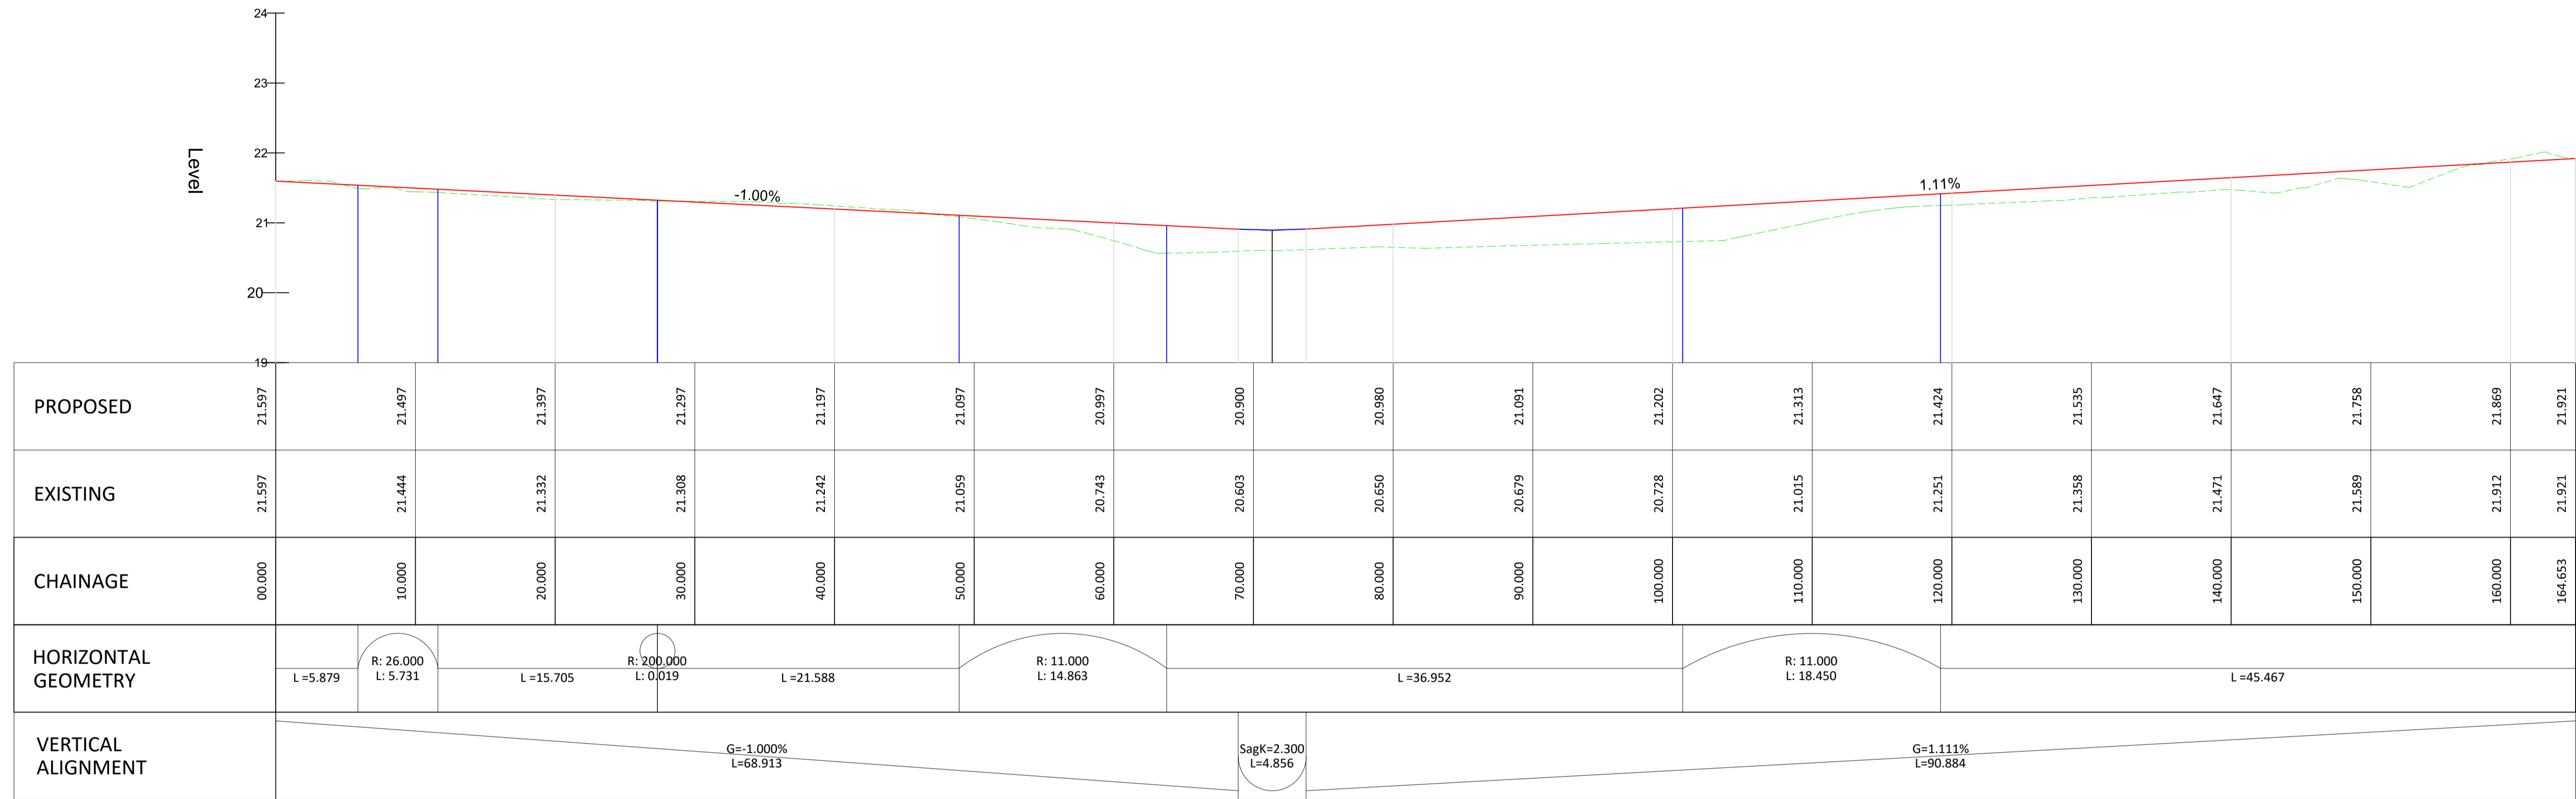

INDICATIVE ROAD LONGSECTION

Hz SCALE 1:250
Vt SCALE 1:50

REV	DATE	DESCRIPTION	BY	APPR
A	27.01.23	MINOR CHANGES	SM	MK

DRAWING STATUS:
PART_8

CLIENT:
FINGAL COUNTY COUNCIL

JOB DESCRIPTION:
18NO. DWELLING HOUSING DEVELOPMENT,
RATHMORE ROAD, LUSK, CO. DUBLIN

DRAWING TITLE:
INDICATIVE ROAD LONGSECTION

PROJECT No.: **P-3633** DRAWING No.: **C-05**
REV. No.: **A**

SCALE: AS SHOWN SHEET: A1 DATE: 23.01.23

DRAWN BY: SM CHECKED BY: MK APPROVED BY: PMCM

McMahon Associates
Consulting Civil & Structural Engineers, Project Managers
Environmental Engineers, PSDP & Traffic Engineers
The Mill Building, Newtown Link Road, Greenhills,
Drogheda, Co. Louth
t: 041 2137 050 e: info@mcMahonengineers.com