




VIEW 1
Scale NTS






VIEW 2
Scale NTS



SOCKET & BOLLARD
Scale NTS

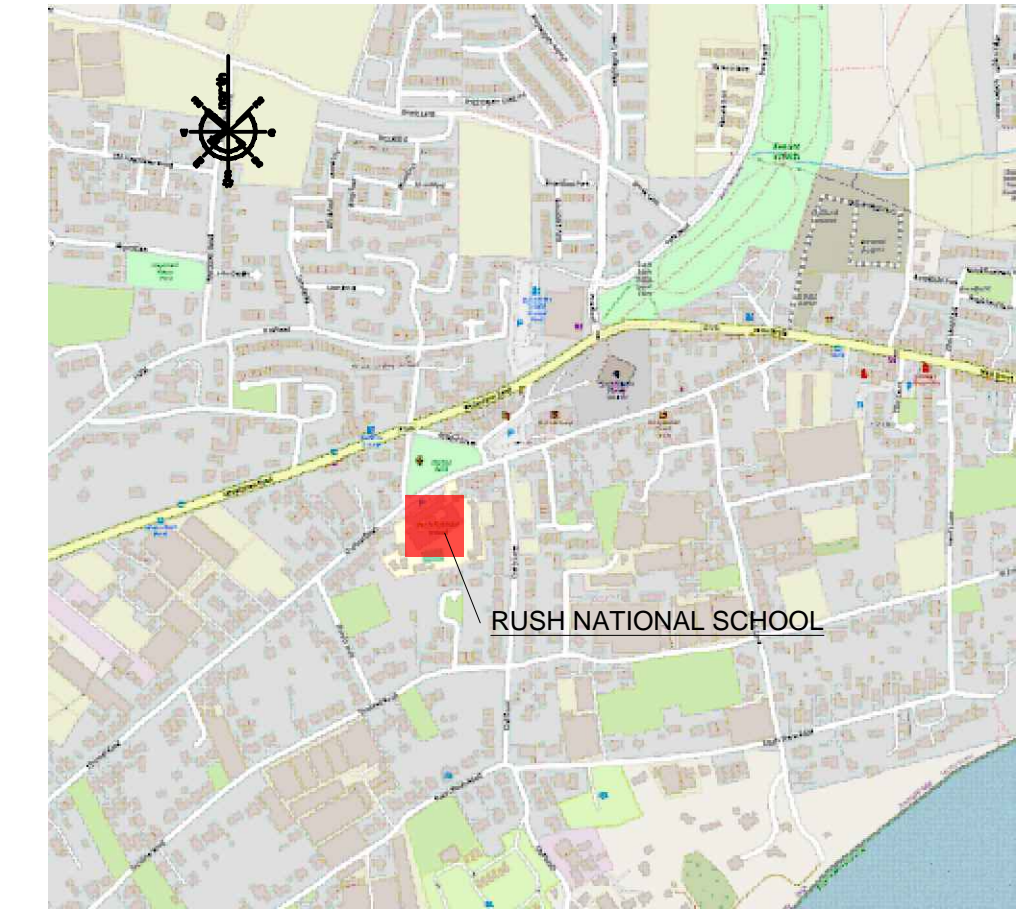

KEY PLAN
Scale NTS

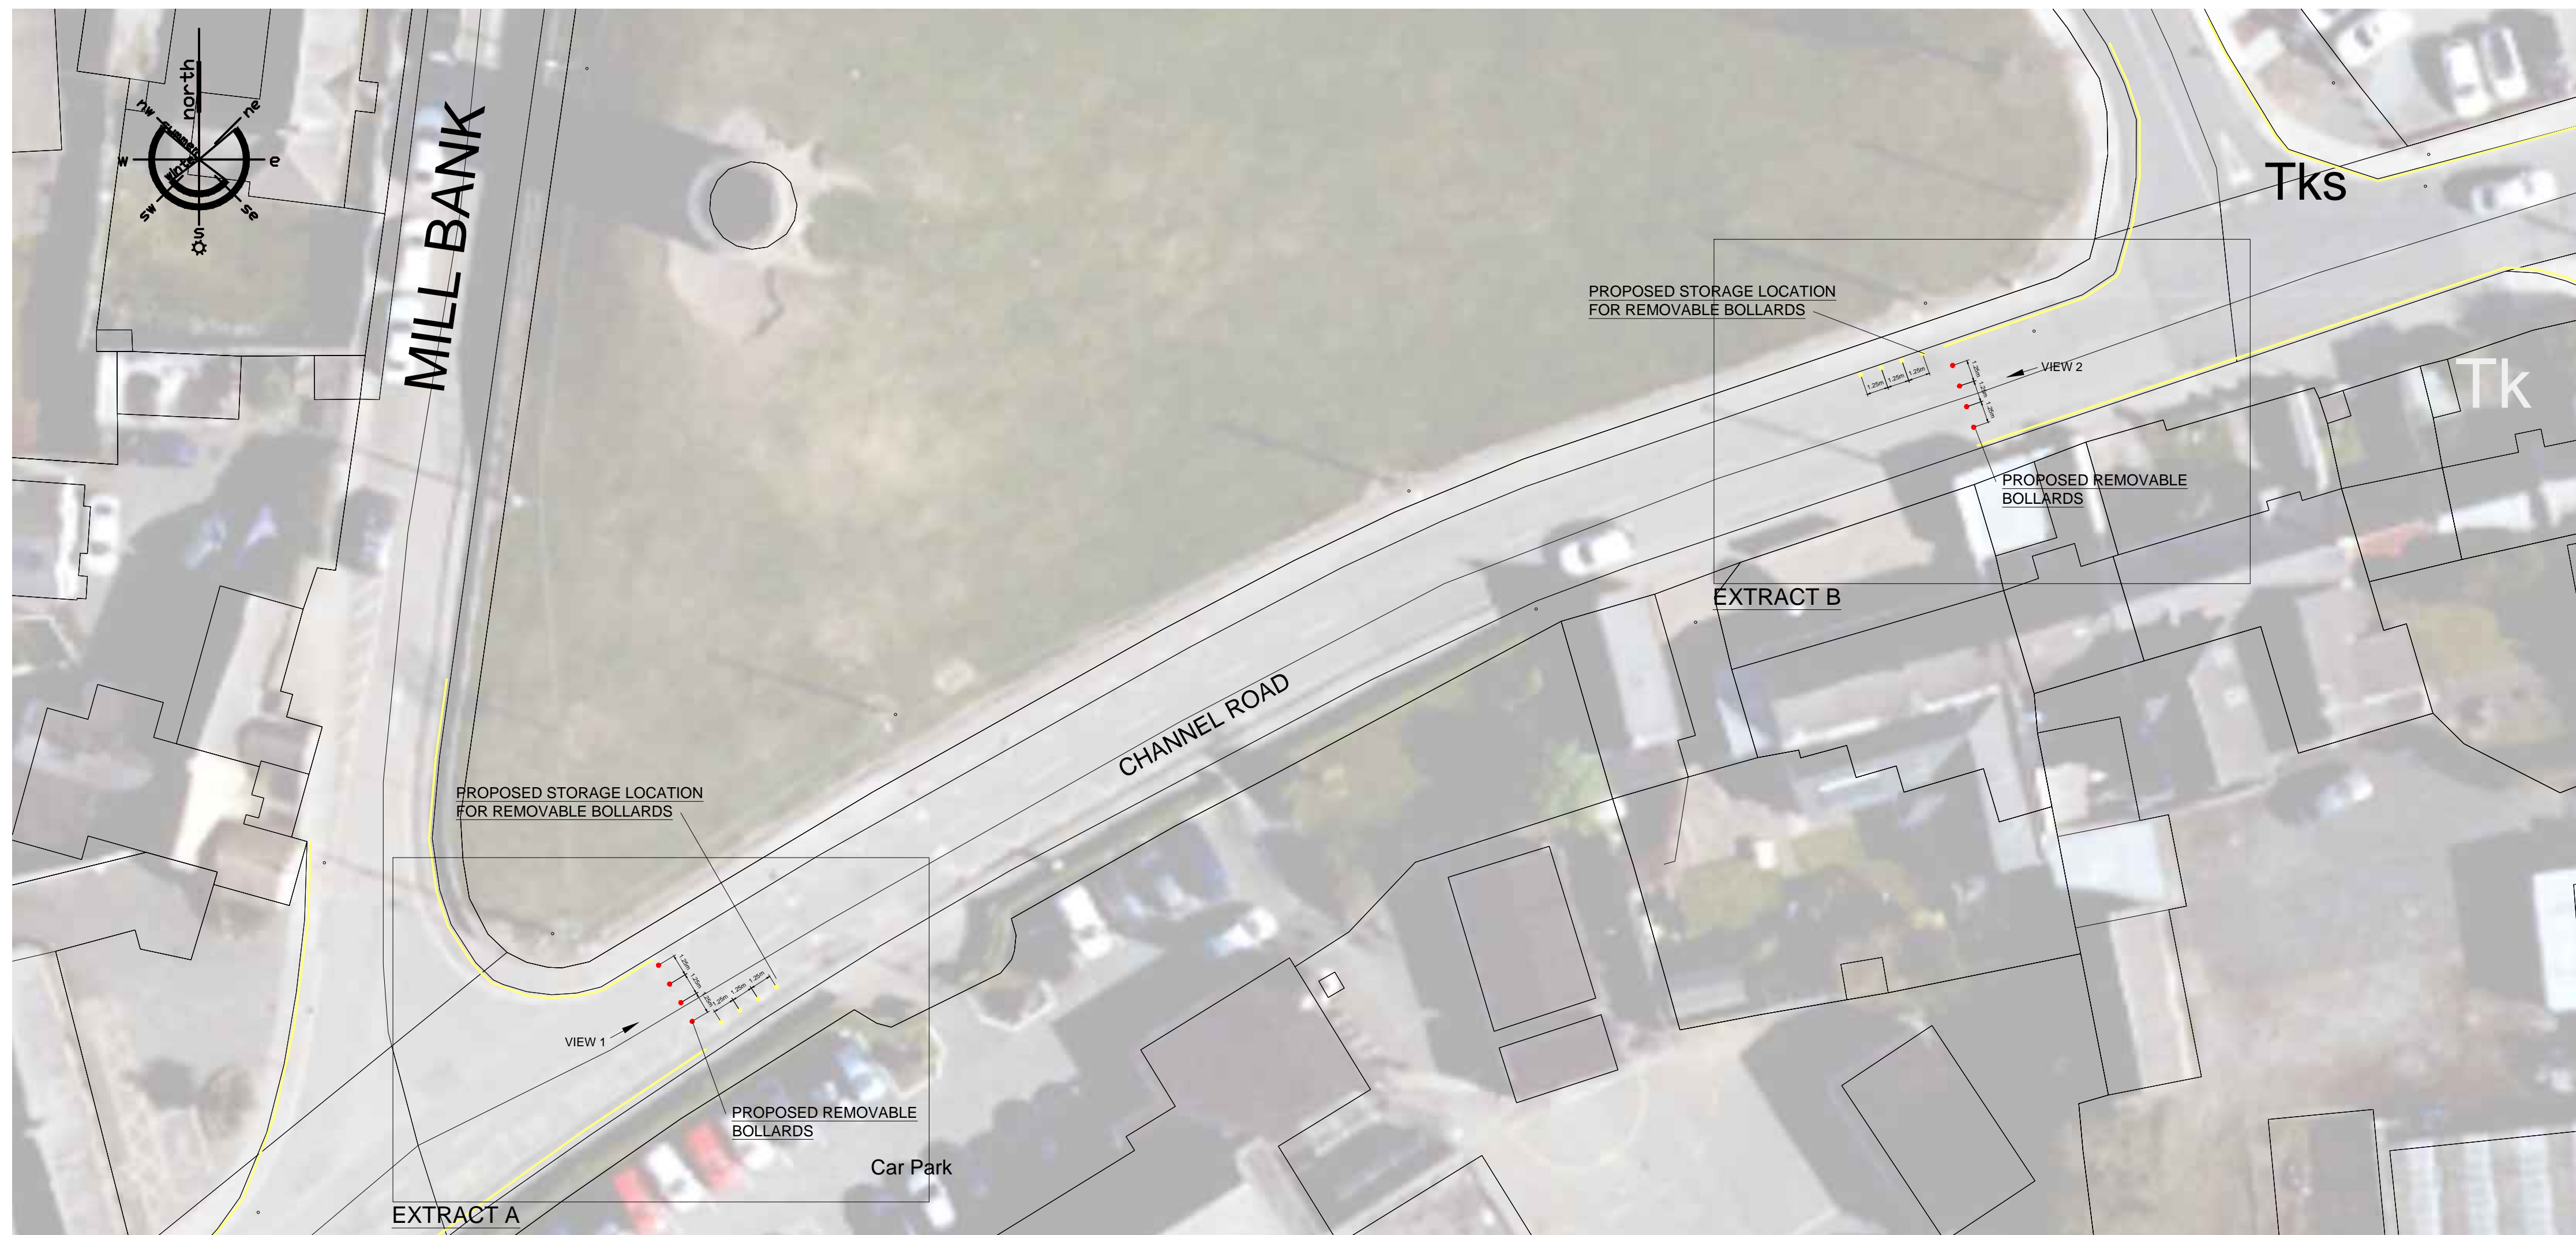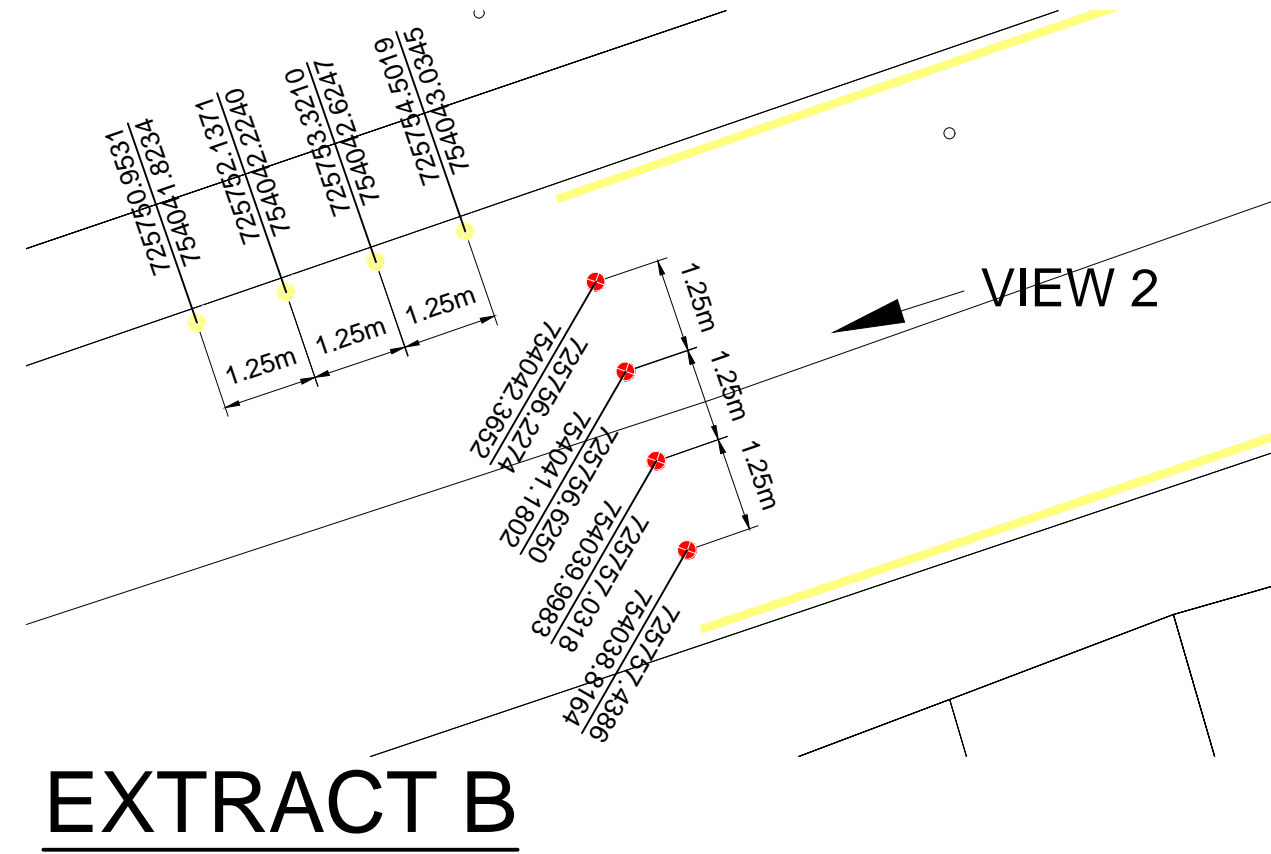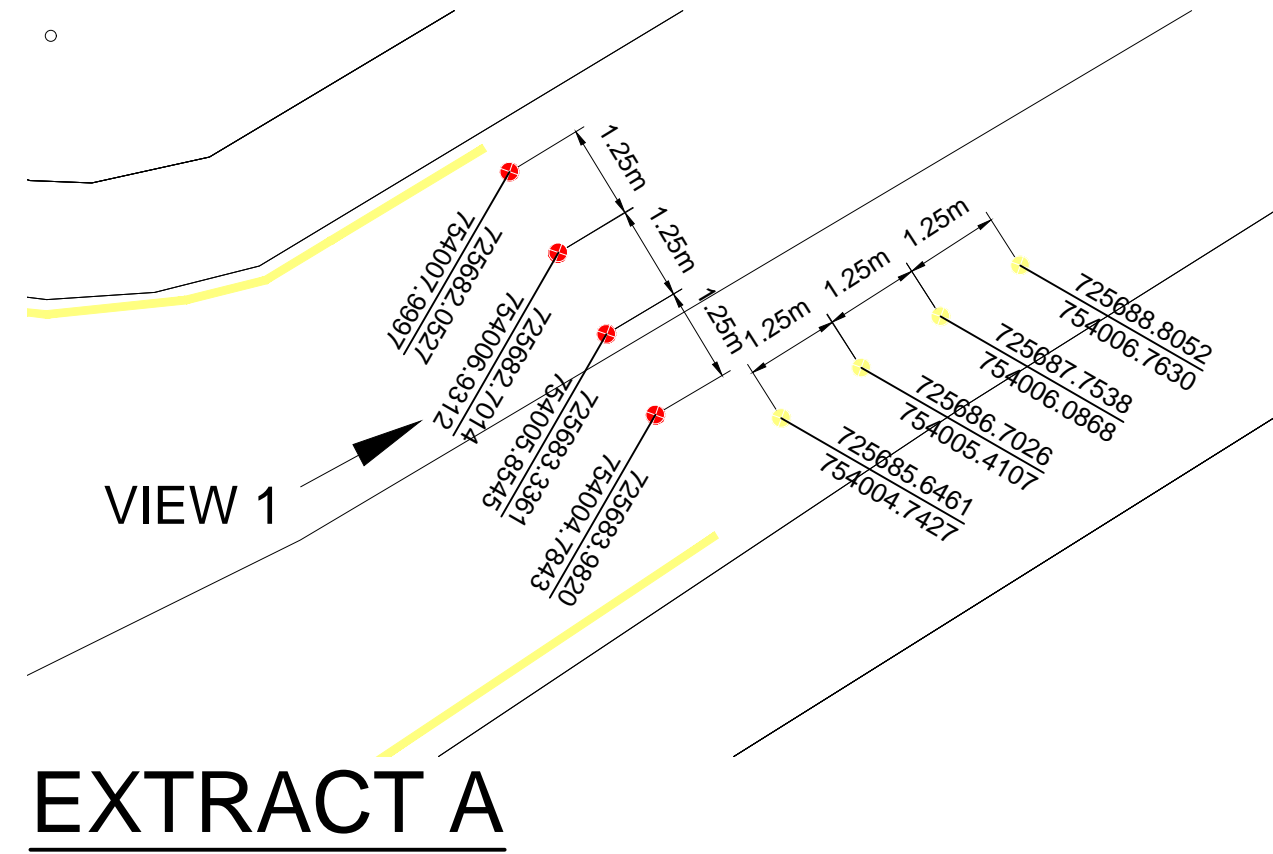


TEMPORARY ROAD CLOSURE SET - OUT
Scale 1:250

S3 SUITABLE FOR REVIEW

- NOTES:
- DO NOT SCALE FROM THIS DRAWING. IF IN DOUBT REFER TO THE PROJECT MANAGER FOR CLARIFICATION.
 - ALL DIMENSIONS ARE SHOWN IN METRES UNLESS OTHERWISE STATED.
 - EXTRACTS TAKEN FROM THE "TRAFFIC SIGNS MANUAL" AND "CYCLE DESIGN MANUAL SEPT 2023"

- KEY:
- PROPOSED SINGLE YELLOW LINES - PARKING NOT PERMITTED BETWEEN 8.30AM-9.30AM & 2.00PM-3.00PM
 - PROPOSED SOLID LINE ROAD MARKINGS 100mm WIDE
 - PROPOSED DOUBLE YELLOW LINES 100mm WIDE, 100mm GAP
 - LOCATION OF BOLLARD BETWEEN HOURS 8.30AM-9.30AM & 2.00PM-3.00PM
 - LOCATION OF BOLLARD ALL OTHER TIMES
 - PROPOSED SPOT MARK - NORTHINGS/ EASTINGS

P00	-	-
NO	DATE	REVISION
Comhairle Contae Fhine Gall Fingal County Council ENVIRONMENT, CLIMATE ACTION & ACTIVE TRAVEL DEPARTMENTS, CIVIC OFFICES, GROVE ROAD, BLANCHARDSTOWN, DUBLIN 15.		
Tel: (01)890 5000 Email: active@fingal.ie DIRECTOR OF SERVICES David Storey		 SENIOR ENGINEER Sinead Murphy
CLIENT		
PROJECT TITLE		
RUSH NATIONAL SCHOOL		
PROJECT STAGE		
DRAWING TITLE		
TEMPORARY ROAD CLOSURE SETTING OUT DRAWING		
PROJECT ENGINEER		
SEAN LENEHAN		
DRAWN	SS	CHECKED
		BD
SCALE	AS SHOWN@a1	DATE
		15/02/2024
DRAWING NUMBER	RHS-FCC-01-S3	REV
		P-