




SECTION 1 Scale 1:200

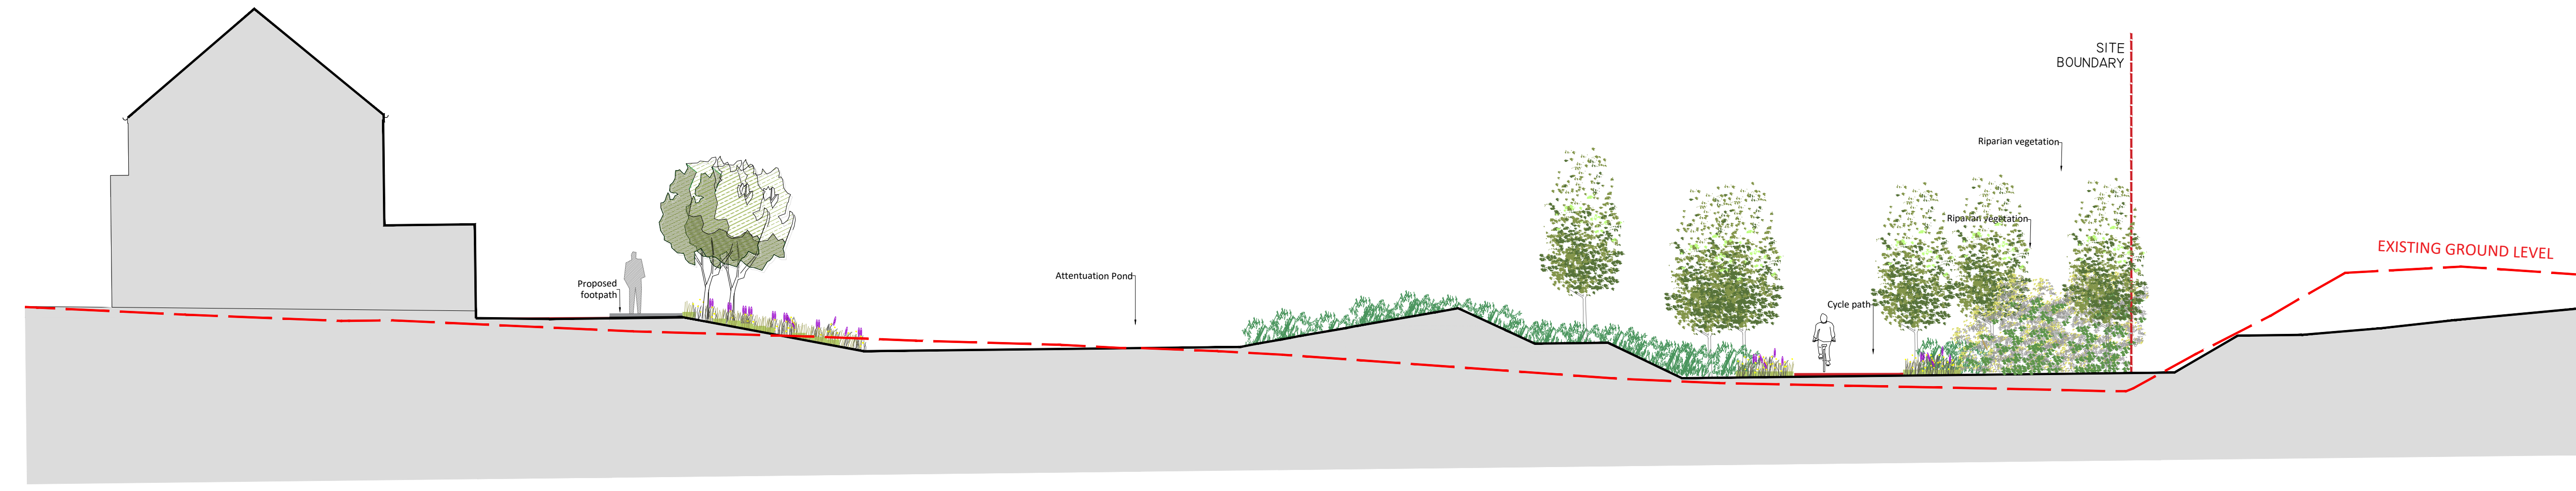

SECTION 2 Scale 1:200

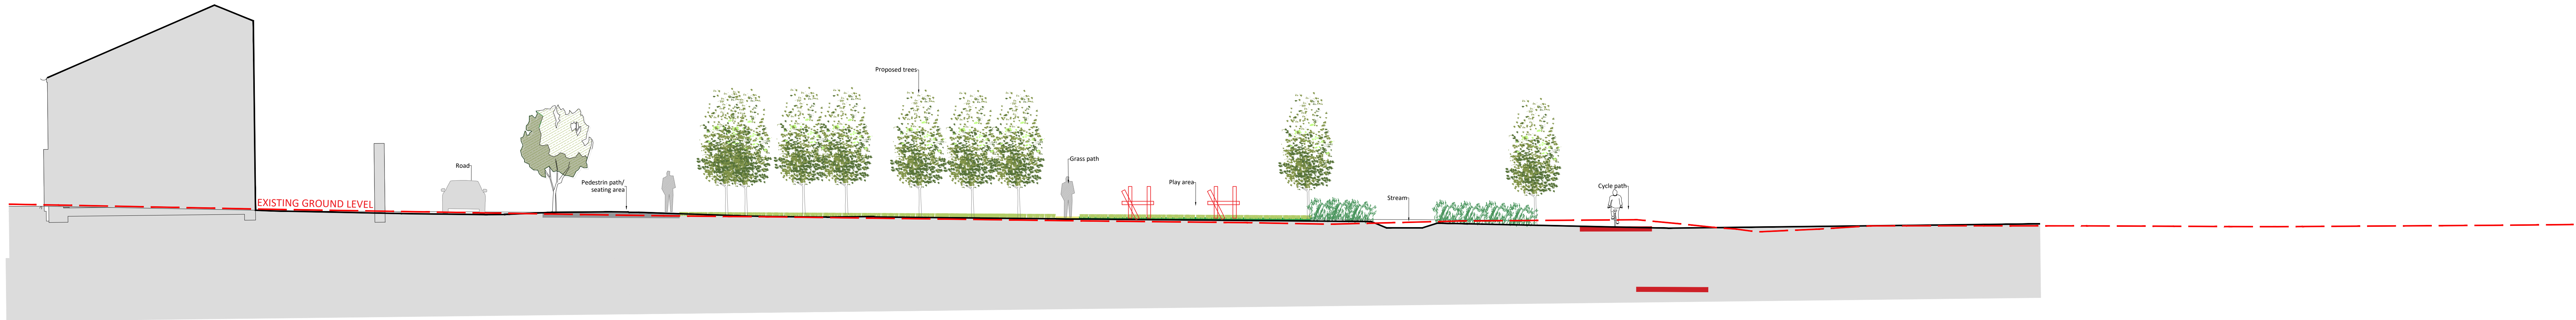


SECTION 3 Scale 1:200

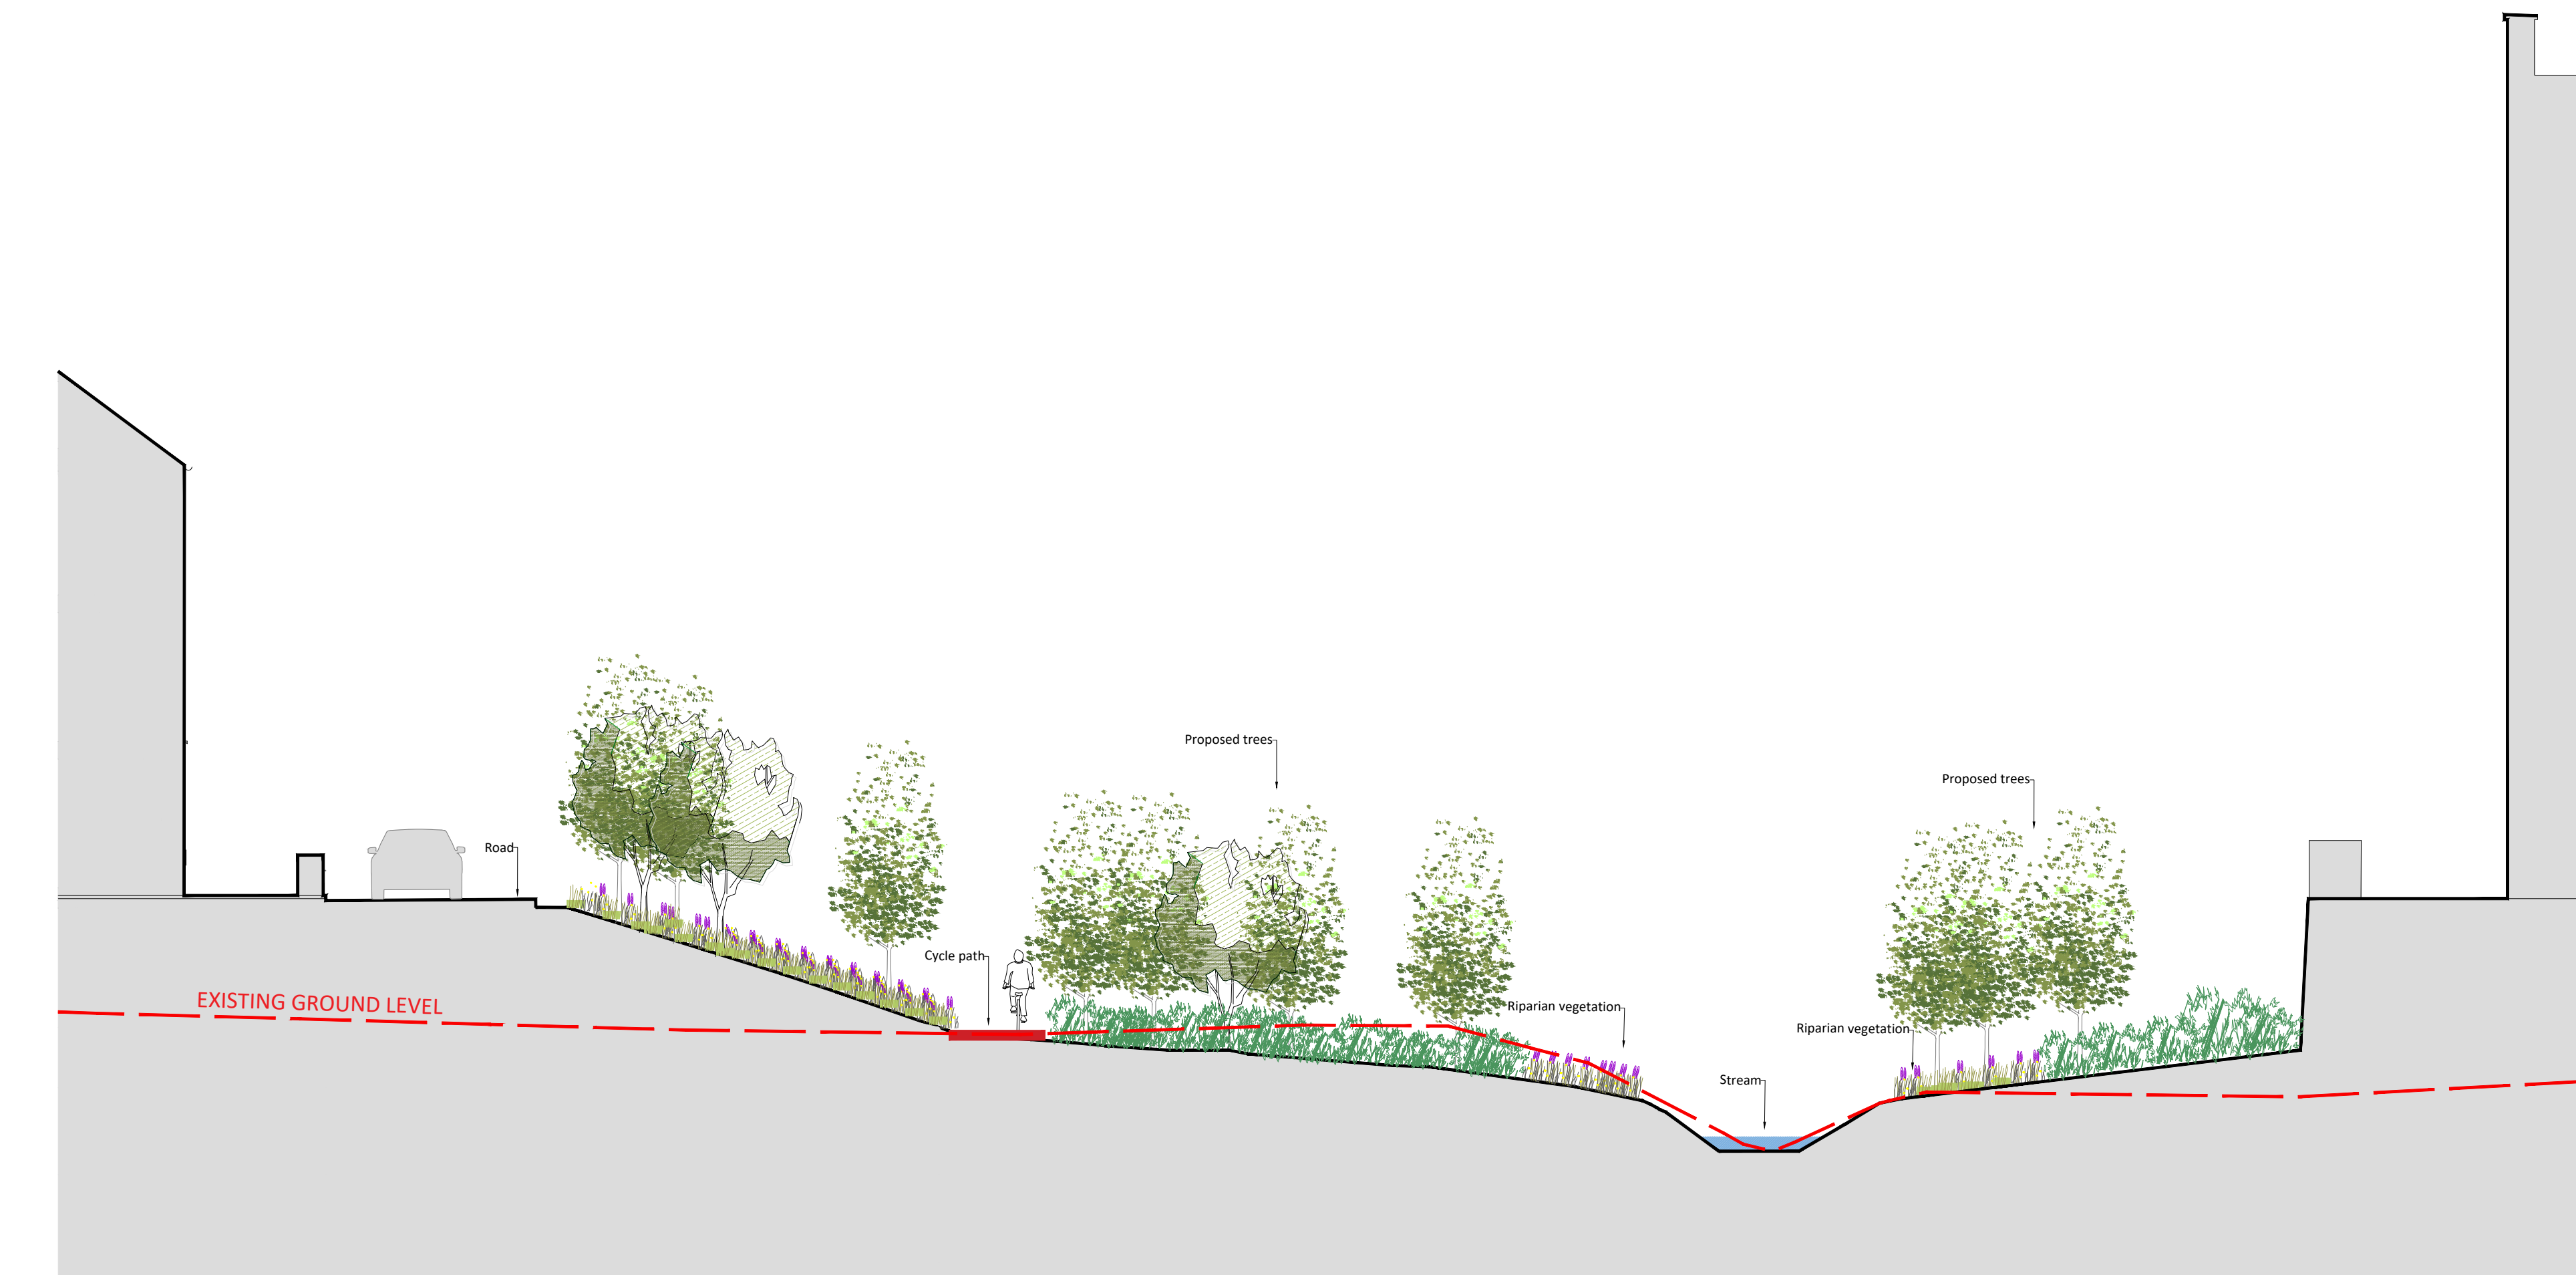

SECTION 4 Scale 1:200



Key Plan - scale n/a
80°

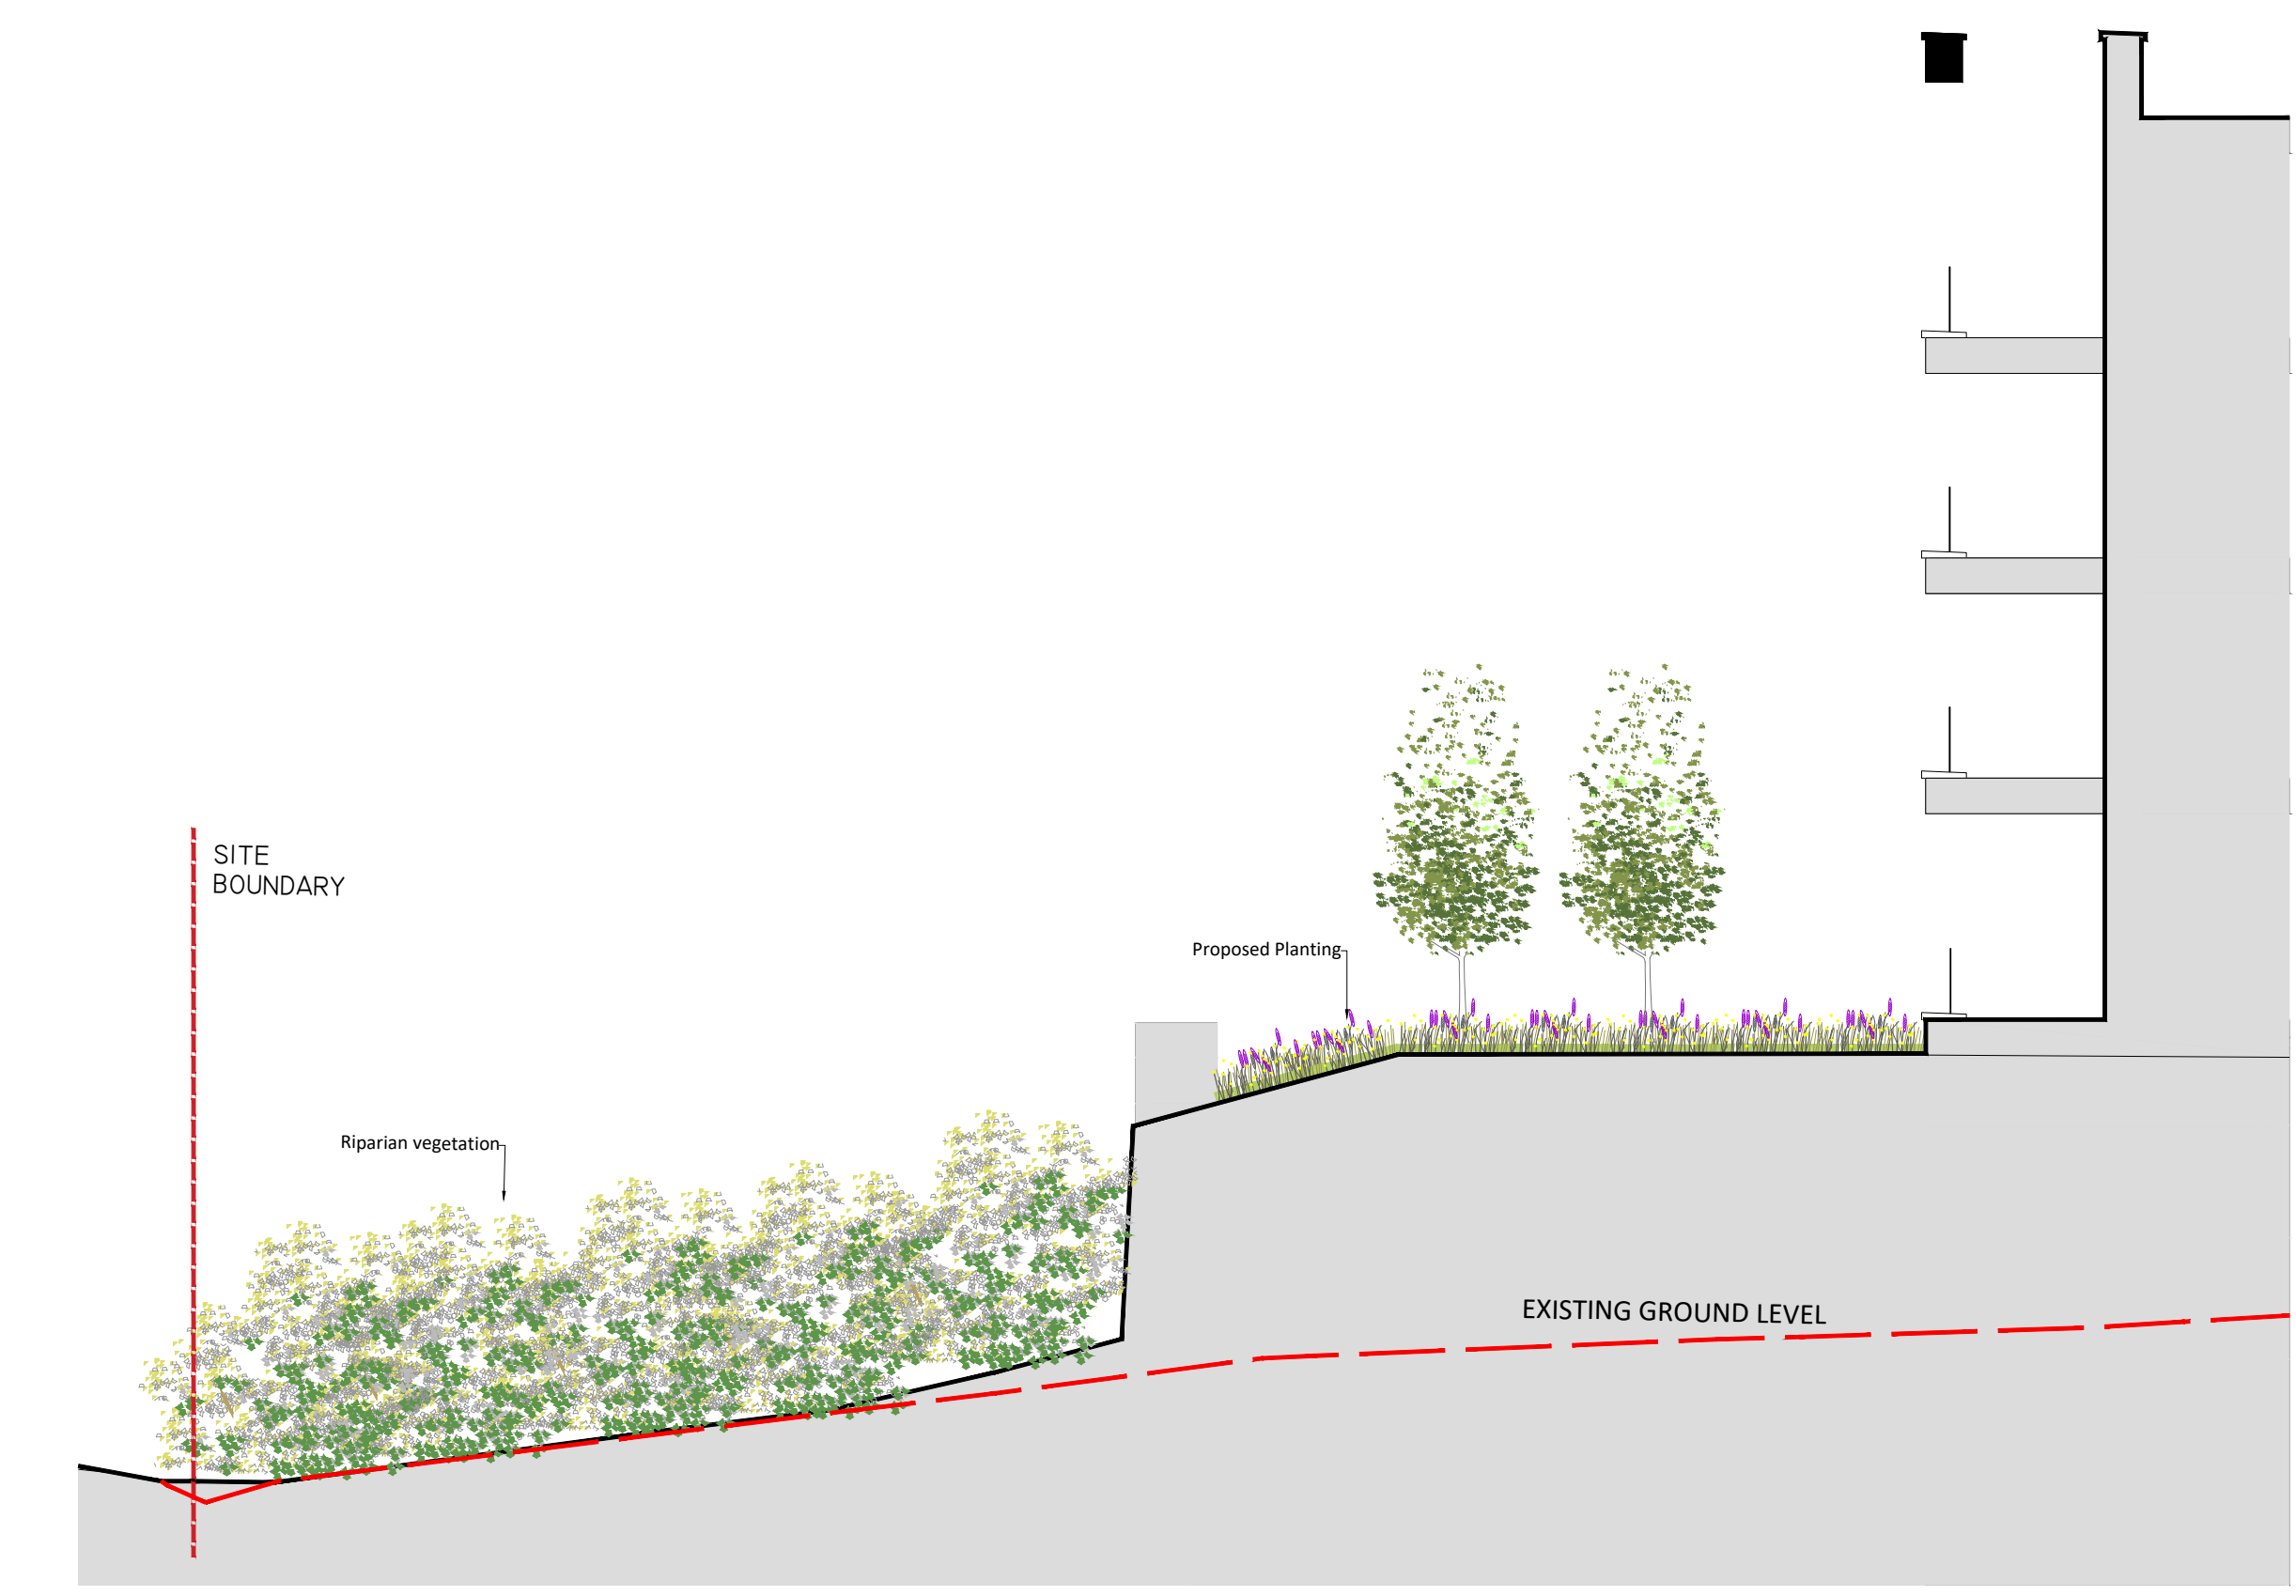

SECTION 5 Scale 1:200

Rev	Date	Drawn	Checked	Description
00	YYMMJJDD	XX	XXXXXX	XXXXXX
01				

Notes	

LANDSCAPE DESIGN STATEMENT

LANDSCAPE DESIGN STATEMENT
The information contained in this document is confidential and intended solely for the use of the individual or entity to whom they are addressed. If you have received this document by mistake or notice that this e-mail has been forwarded to you in error, please notify us immediately by e-mail. We do not accept liability for any damage or loss, including financial, caused by reliance on the information contained in this document, whether such damage or loss is direct or indirect, special or consequential, or otherwise, even if we have been advised that such damage or loss may result.

Ordnance Survey Ireland License No. CTK68875417
© Ordnance Survey Ireland/Government of Ireland

Project No.	7089
PROJECT	MOORETOWN SWORDS CO. DUBLIN PHASE 1 RESIDENTIAL DEVELOPMENT AREA
DRG. NO.	LANDSCAPE CROSS SECTIONS EXISTING AND PROPOSED
PROJECT NO.	7089-BSM-XX-ZZ-DR-L-302
SCALE	As Shown @ A0
STATUS	Final
DATE	May 2024
DESIGNER	BSM
CLIENT	TB/PB

