


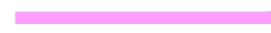
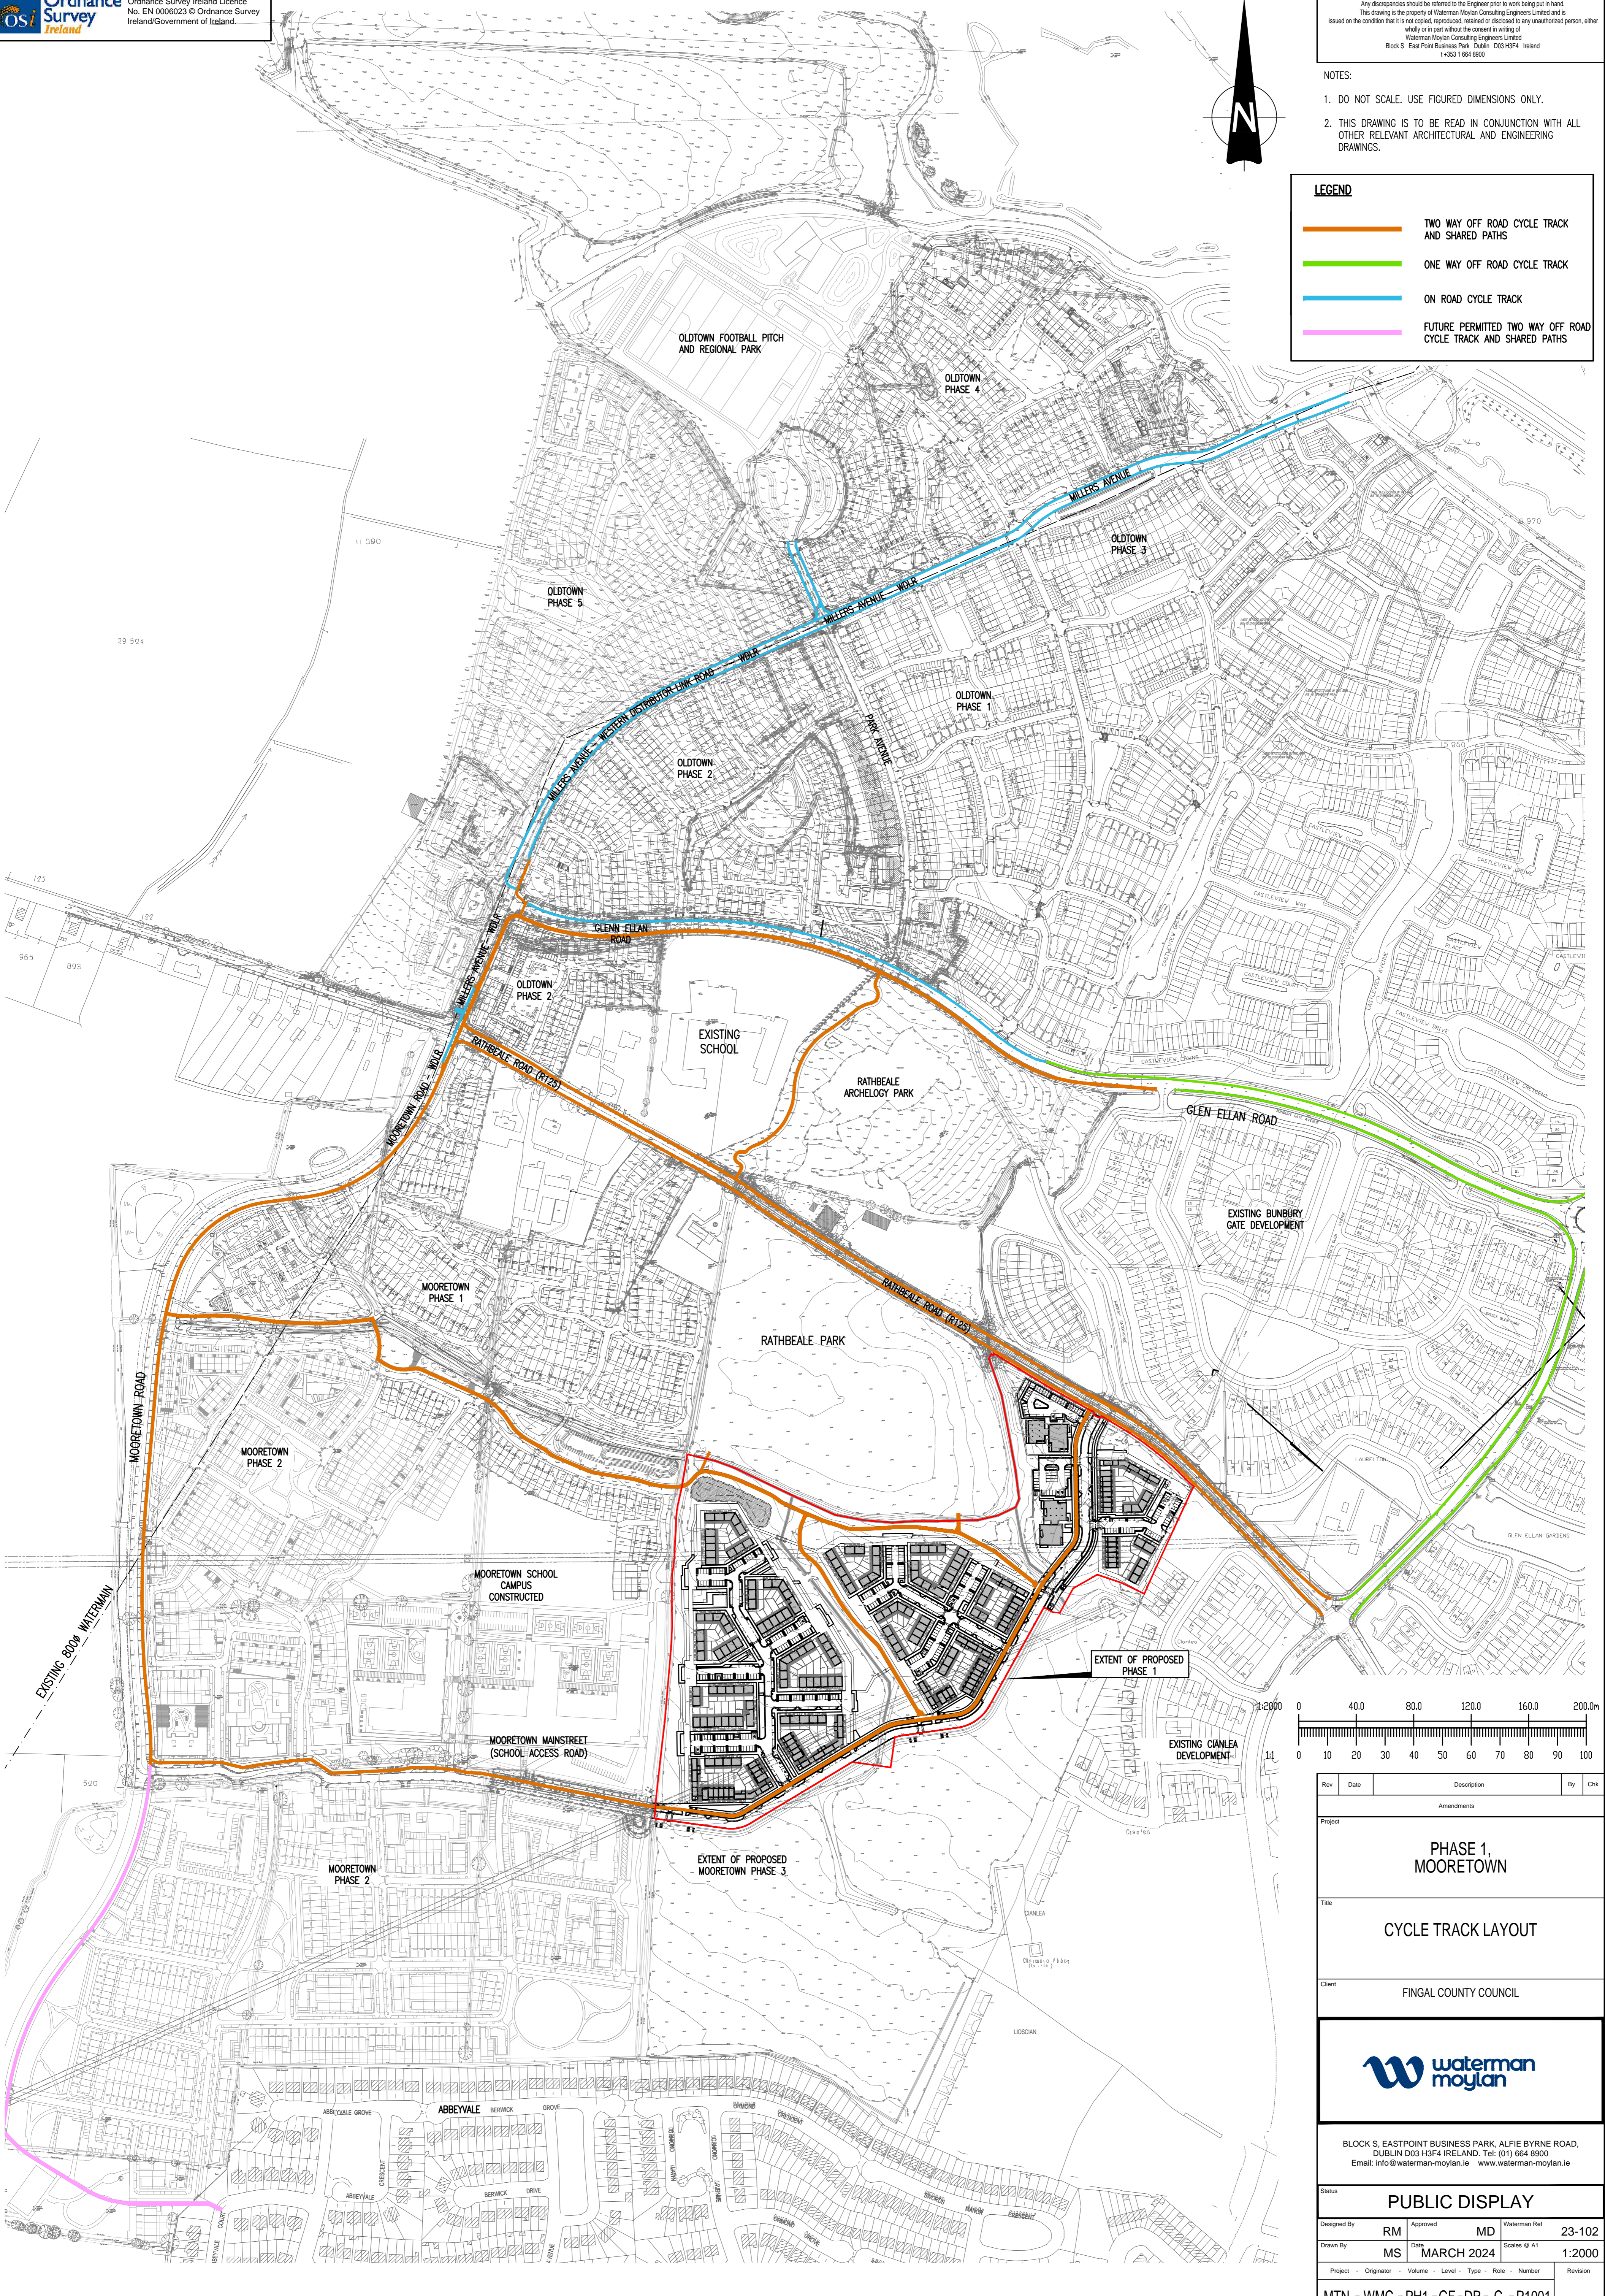



- NOTES:
- DO NOT SCALE. USE FIGURED DIMENSIONS ONLY.
  - THIS DRAWING IS TO BE READ IN CONJUNCTION WITH ALL OTHER RELEVANT ARCHITECTURAL AND ENGINEERING DRAWINGS.

**LEGEND**

-  TWO WAY OFF ROAD CYCLE TRACK AND SHARED PATHS
-  ONE WAY OFF ROAD CYCLE TRACK
-  ON ROAD CYCLE TRACK
-  FUTURE PERMITTED TWO WAY OFF ROAD CYCLE TRACK AND SHARED PATHS



Rev	Date	Description	By	Chk																
Amendments																				
Project																				
<b>PHASE 1, MOORETOWN</b>																				
Title																				
<b>CYCLE TRACK LAYOUT</b>																				
Client																				
FINGAL COUNTY COUNCIL																				
																				
BLOCK 5, EASTPOINT BUSINESS PARK, ALFIE BYRNE ROAD, DUBLIN D03 H3F4 IRELAND. Tel: (01) 664 8900 Email: info@waterman-moylan.ie www.waterman-moylan.ie																				
Status																				
<b>PUBLIC DISPLAY</b>																				
Designed By	RM	Approved	MD	Waterman Ref																
Drawn By	MS	Date	MARCH 2024	23-102																
				Scales @ A1																
				1:2000																
<table border="1"> <thead> <tr> <th>Project</th> <th>Originator</th> <th>Volume</th> <th>Level</th> <th>Type</th> <th>Role</th> <th>Number</th> <th>Revision</th> </tr> </thead> <tbody> <tr> <td>MTN - WMC - PH1 - GF - DR - C - P1001</td> <td></td> <td></td> <td></td> <td></td> <td></td> <td></td> <td></td> </tr> </tbody> </table>					Project	Originator	Volume	Level	Type	Role	Number	Revision	MTN - WMC - PH1 - GF - DR - C - P1001							
Project	Originator	Volume	Level	Type	Role	Number	Revision													
MTN - WMC - PH1 - GF - DR - C - P1001																				