
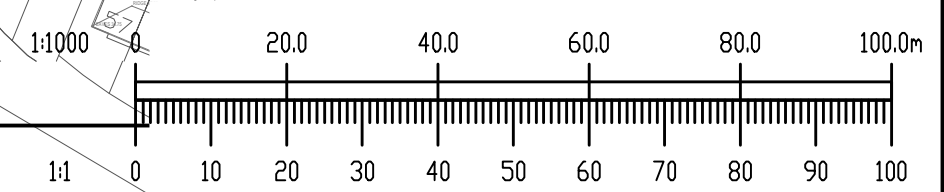



- NOTES:
- DO NOT SCALE. USE FIGURED DIMENSIONS ONLY.
 - THIS DRAWING IS TO BE READ IN CONJUNCTION WITH ALL OTHER RELEVANT ARCHITECTURAL AND ENGINEERING DRAWINGS.

LEGEND

- PRIMARY LOCAL ACCESS STREET
- SECONDARY LOCAL ACCESS STREET
- SPINE LINK ROAD

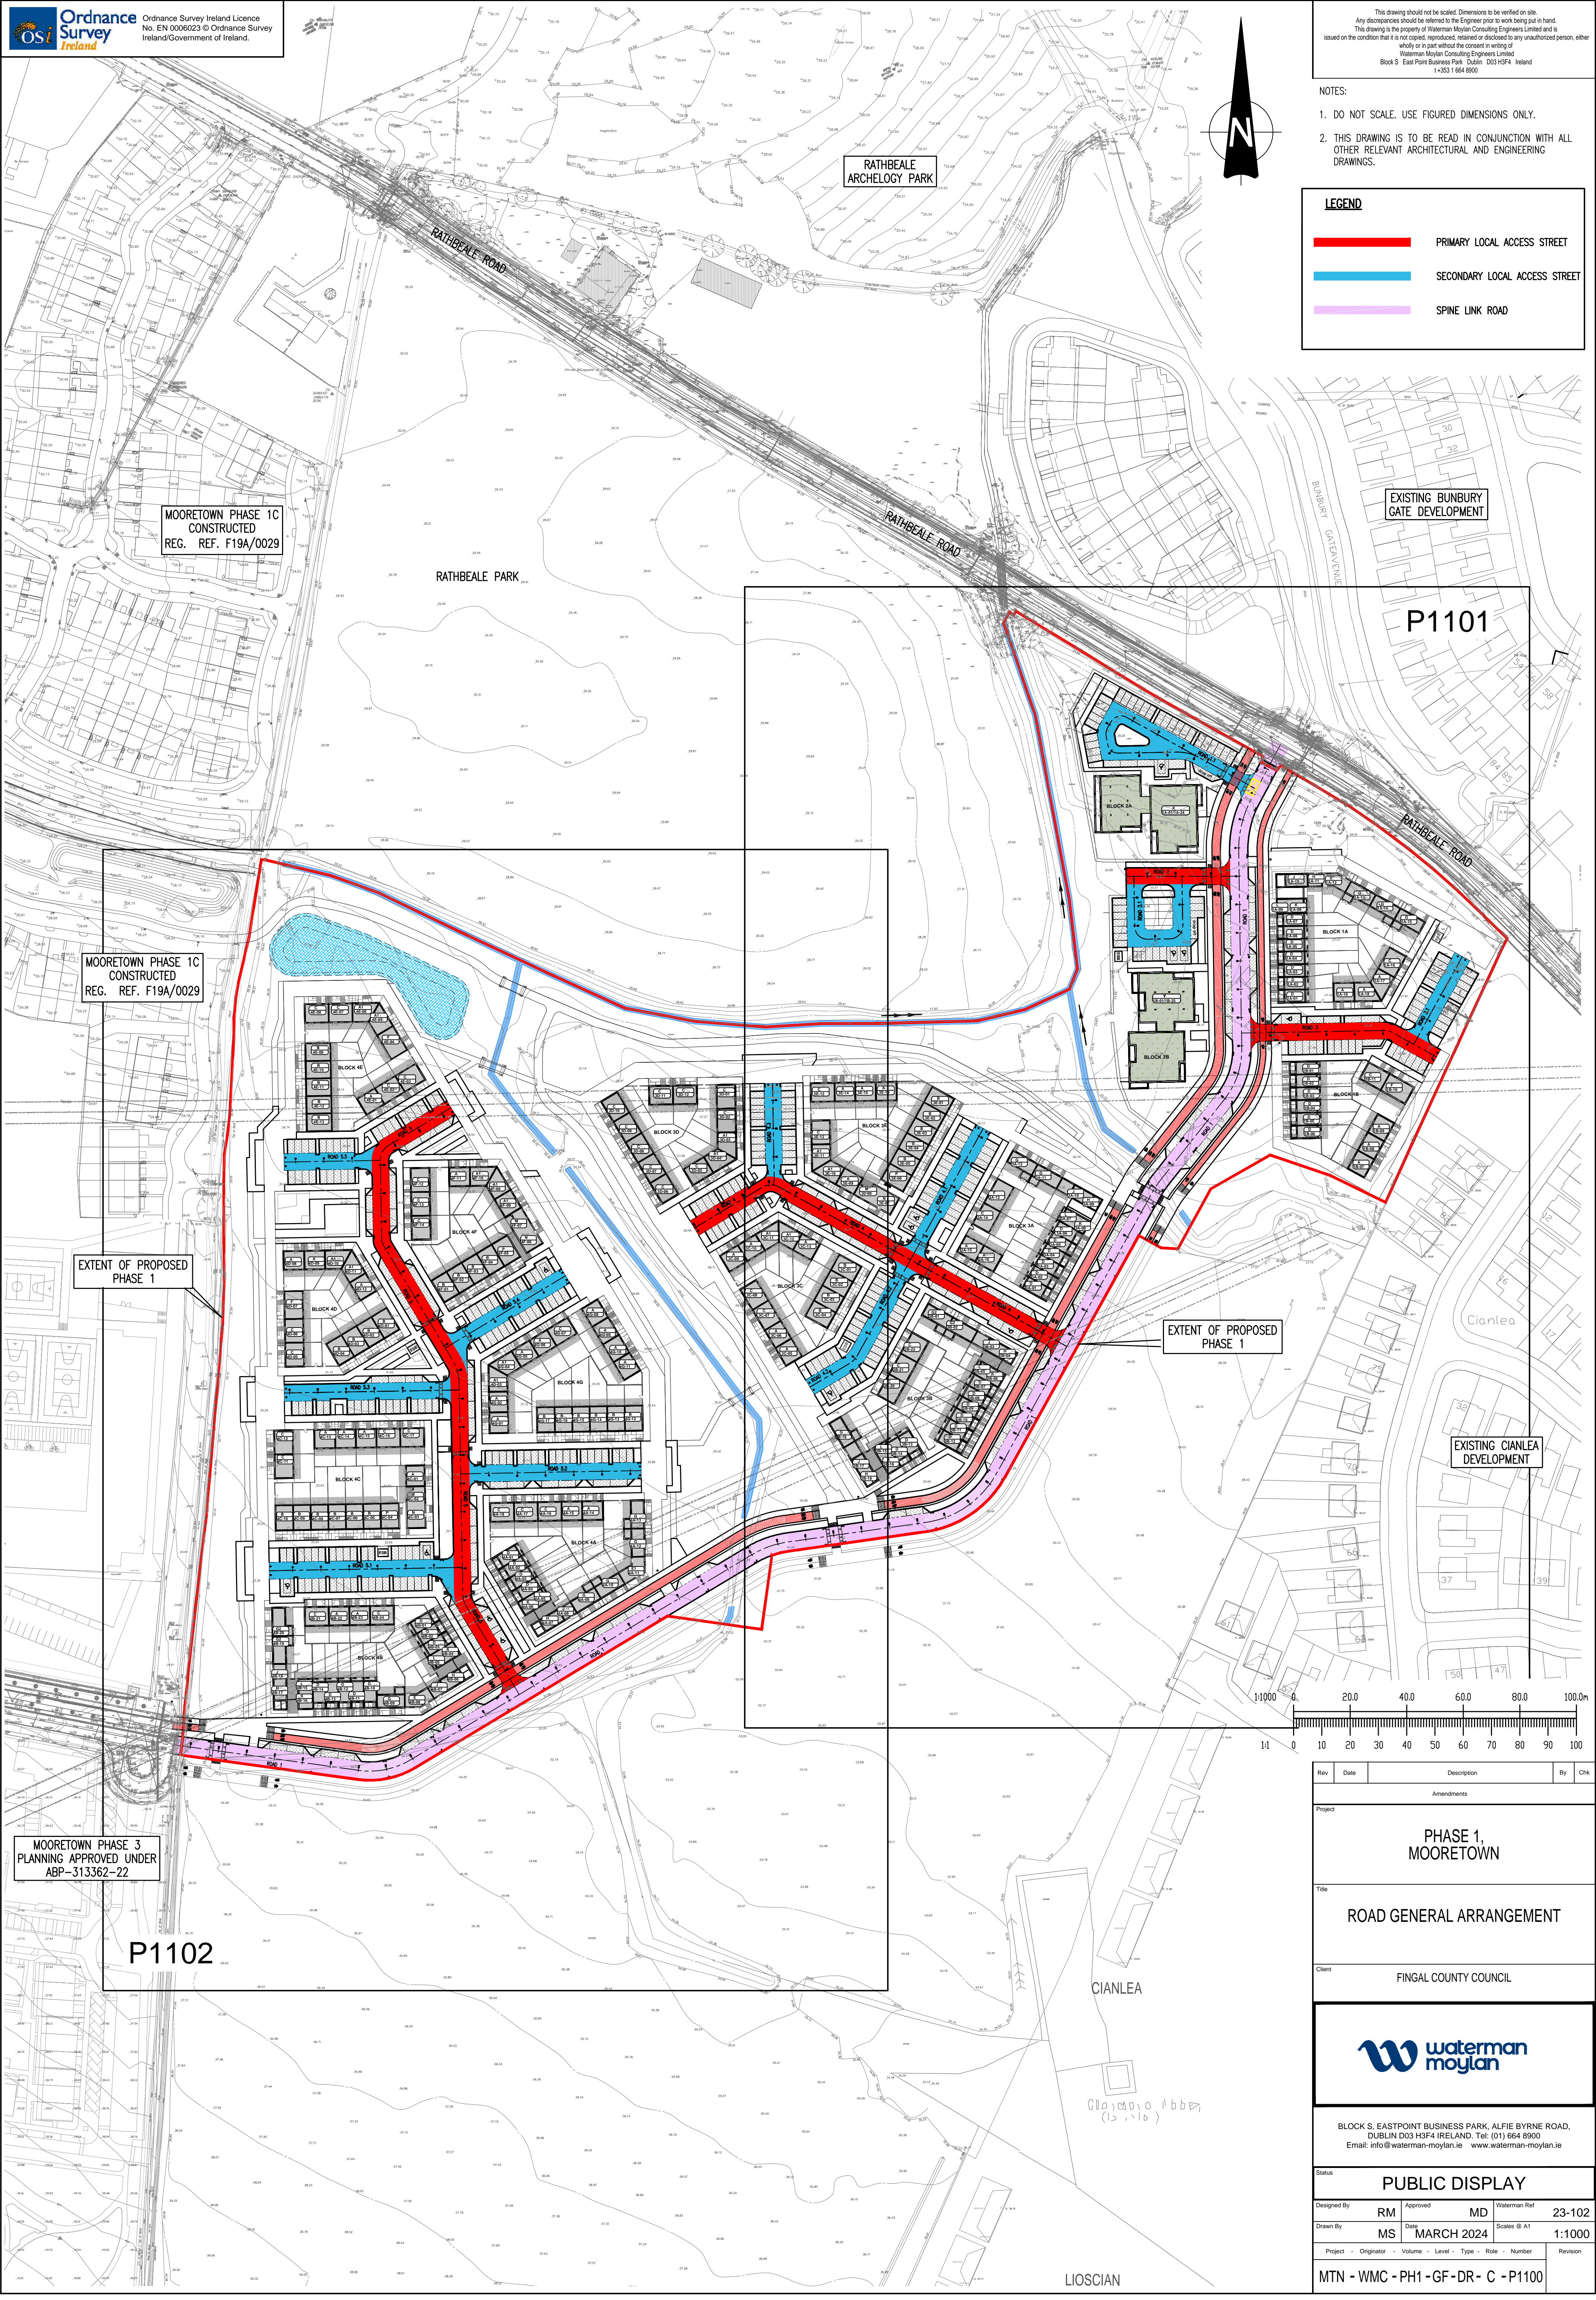

Rev	Date	Description	By	CHK
Amendments				
Project				
PHASE 1, MOORETOWN				
Title				
ROAD GENERAL ARRANGEMENT				
Client				
FINGAL COUNTY COUNCIL				
				
BLOCK 5, EASTPOINT BUSINESS PARK, ALFIE BYRNE ROAD, DUBLIN D03 H3F4 IRELAND. Tel: (01) 664 8900 Email: info@waterman-moylan.ie www.waterman-moylan.ie				
Status				
PUBLIC DISPLAY				
Designed By	RM	Approved	MD	Waterman Ref
				23-102
Drawn By	MS	Date	MARCH 2024	
			Scales @ A1	
			1:1000	
Project - Originator - Volume - Level - Type - Role - Number				Revision
MTN - WMC - PH1 - GF - DR - C - P1100				