
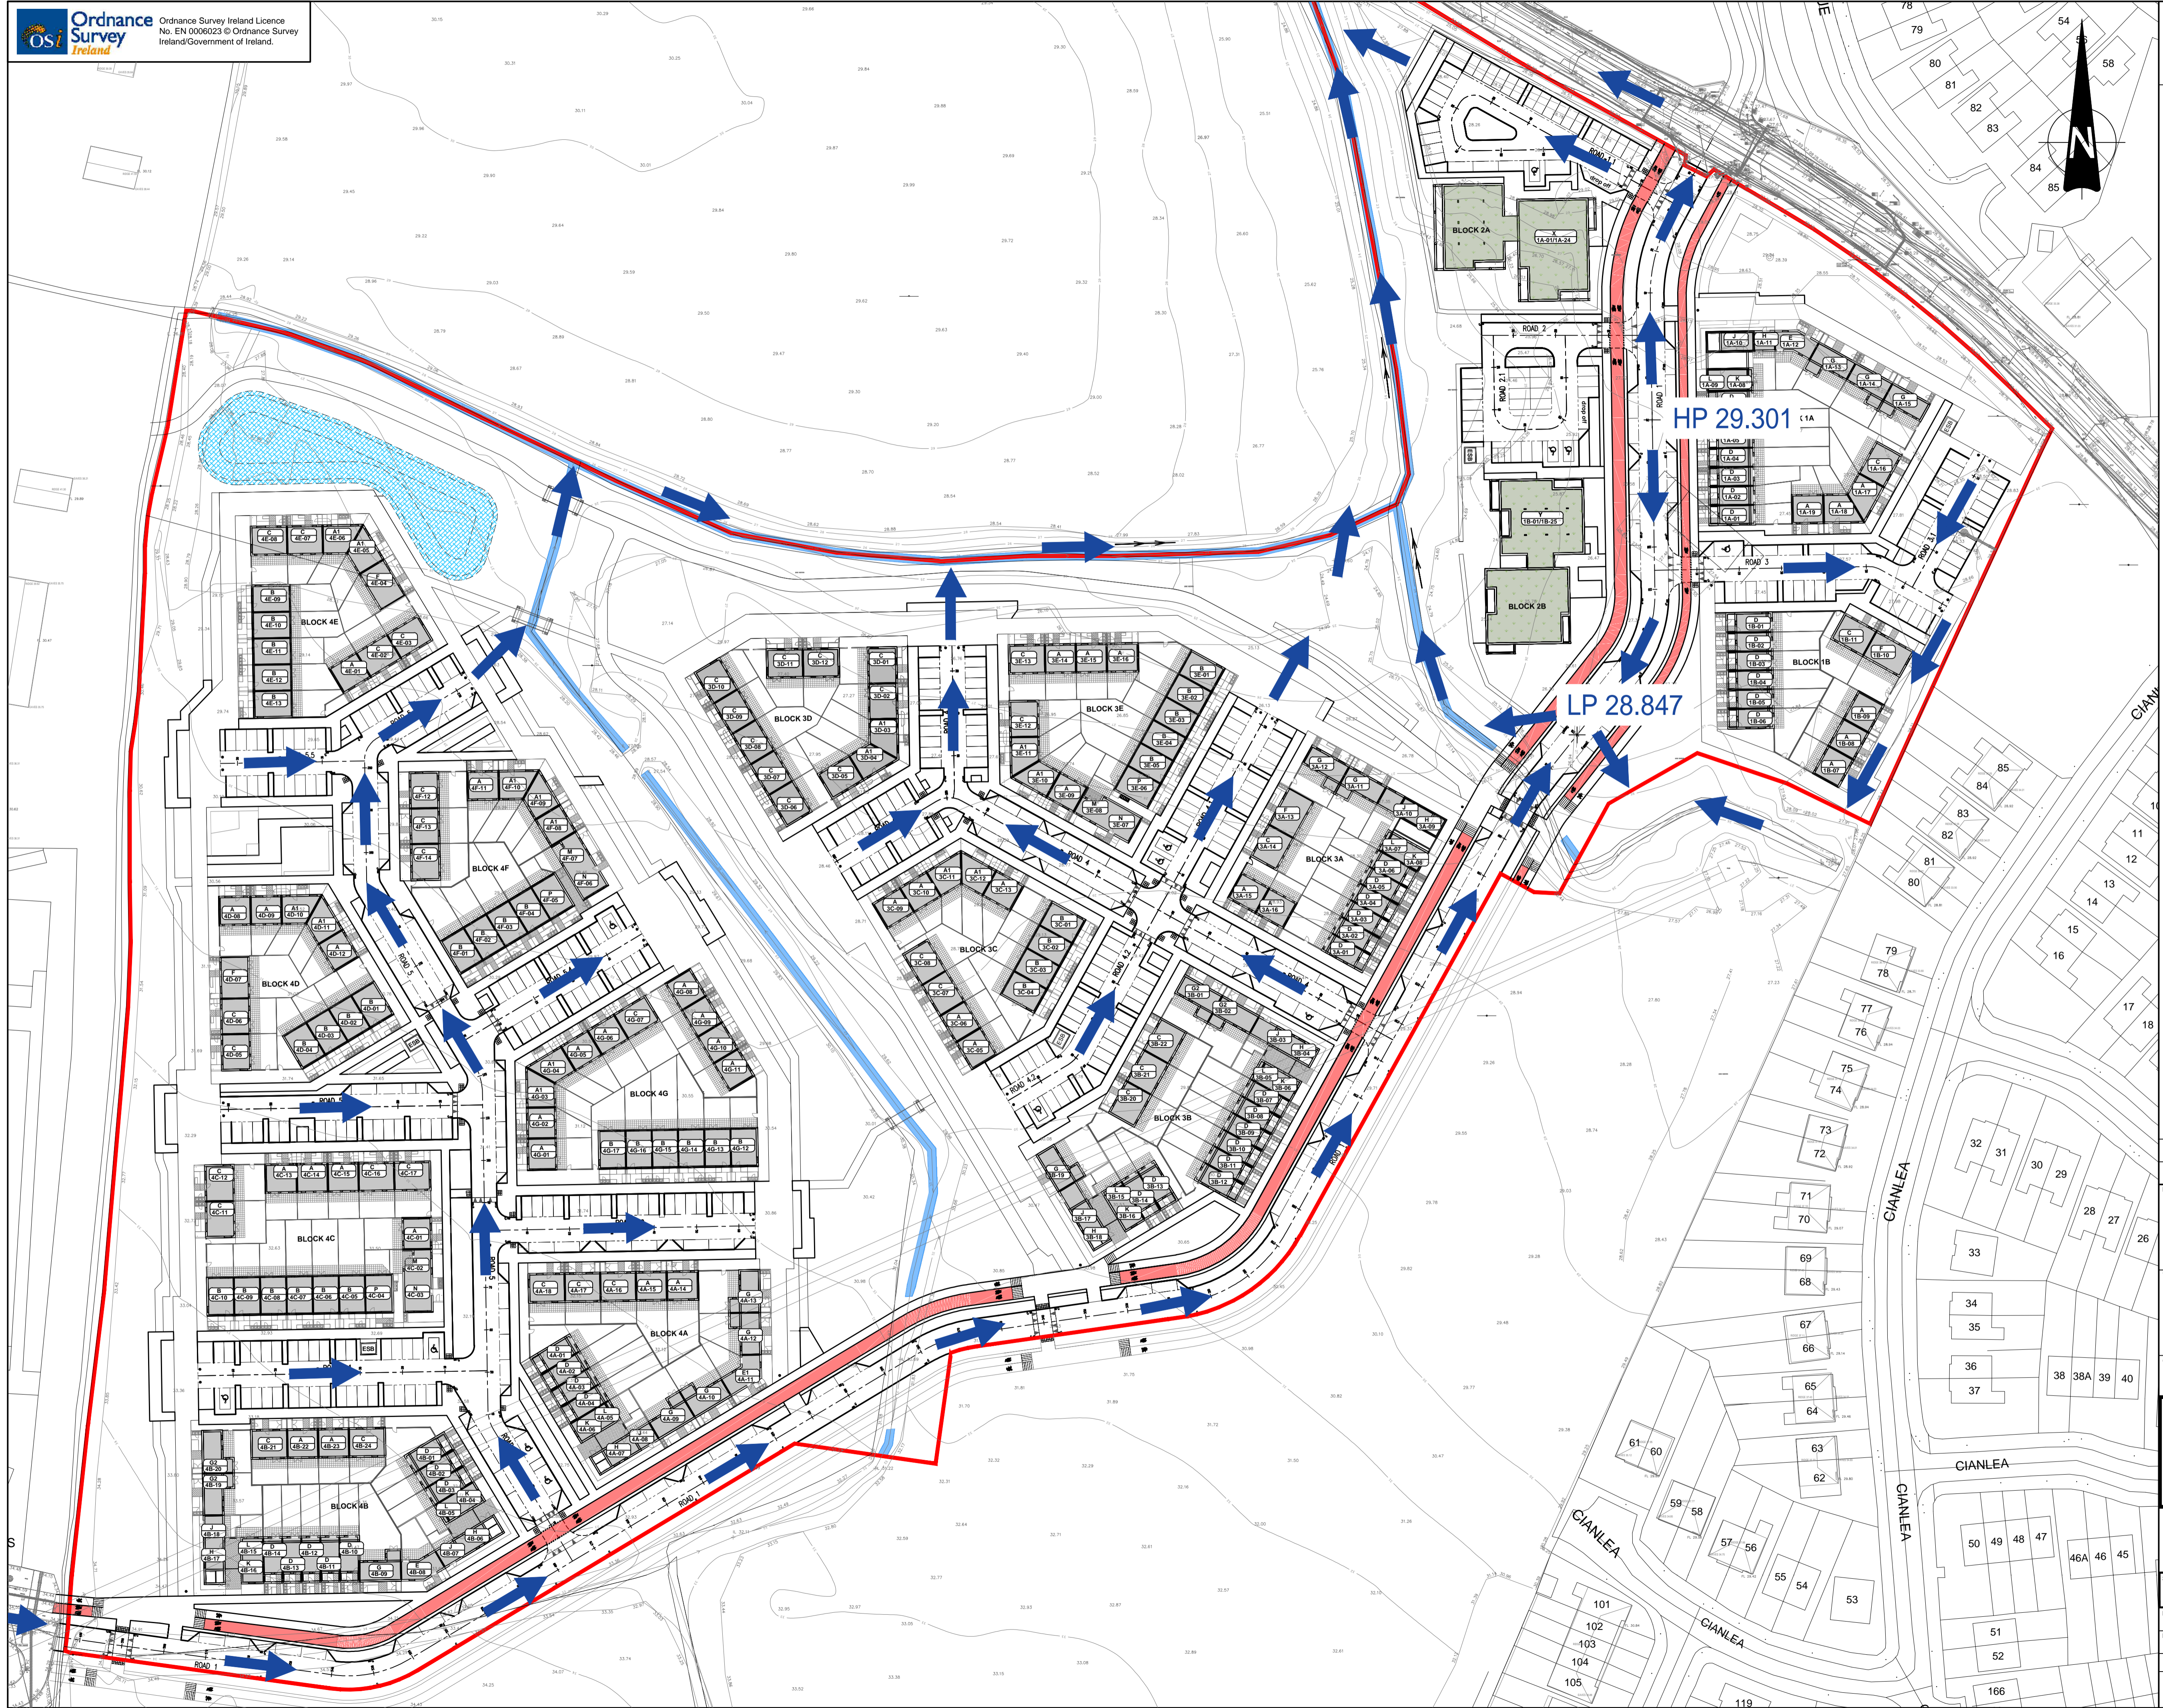


- NOTES:
- DO NOT SCALE. USE FIGURED DIMENSIONS ONLY.
 - THIS DRAWING IS TO BE READ IN CONJUNCTION WITH ALL OTHER RELEVANT ARCHITECTURAL AND ENGINEERING DRAWINGS.

LEGEND

-  OVERLAND FLOOD ROUTING
- + LP LOW POINT
- + HP HIGH POINT



Rev	Date	Description	By	CHK

Project	PHASE 1, MOORETOWN
Title	OVERLAND FLOOD ROUTING
Client	FINGAL COUNTY COUNCIL


waterman moylan

BLOCK S, EASTPOINT BUSINESS PARK, ALFIE BYRNE ROAD,
 DUBLIN D03 H3F4 IRELAND. Tel: (01) 664 8900
 Email: info@waterman-moylan.ie www.waterman-moylan.ie

PUBLIC DISPLAY			
Designed By	RM	Approved	MD
Drawn By	MS	Date	MARCH 2024
Project	Originator	Volume	Level - Type - Number
MTN - WMC - PH1 - ZZ - DR - C - P1500			Waterman Ref 23-102 Scale @ A1 NTS