



01 Public Open Space Section 01
0240 Scale 1:50



02 Public Open Space Section 02
0240 Scale 1:50

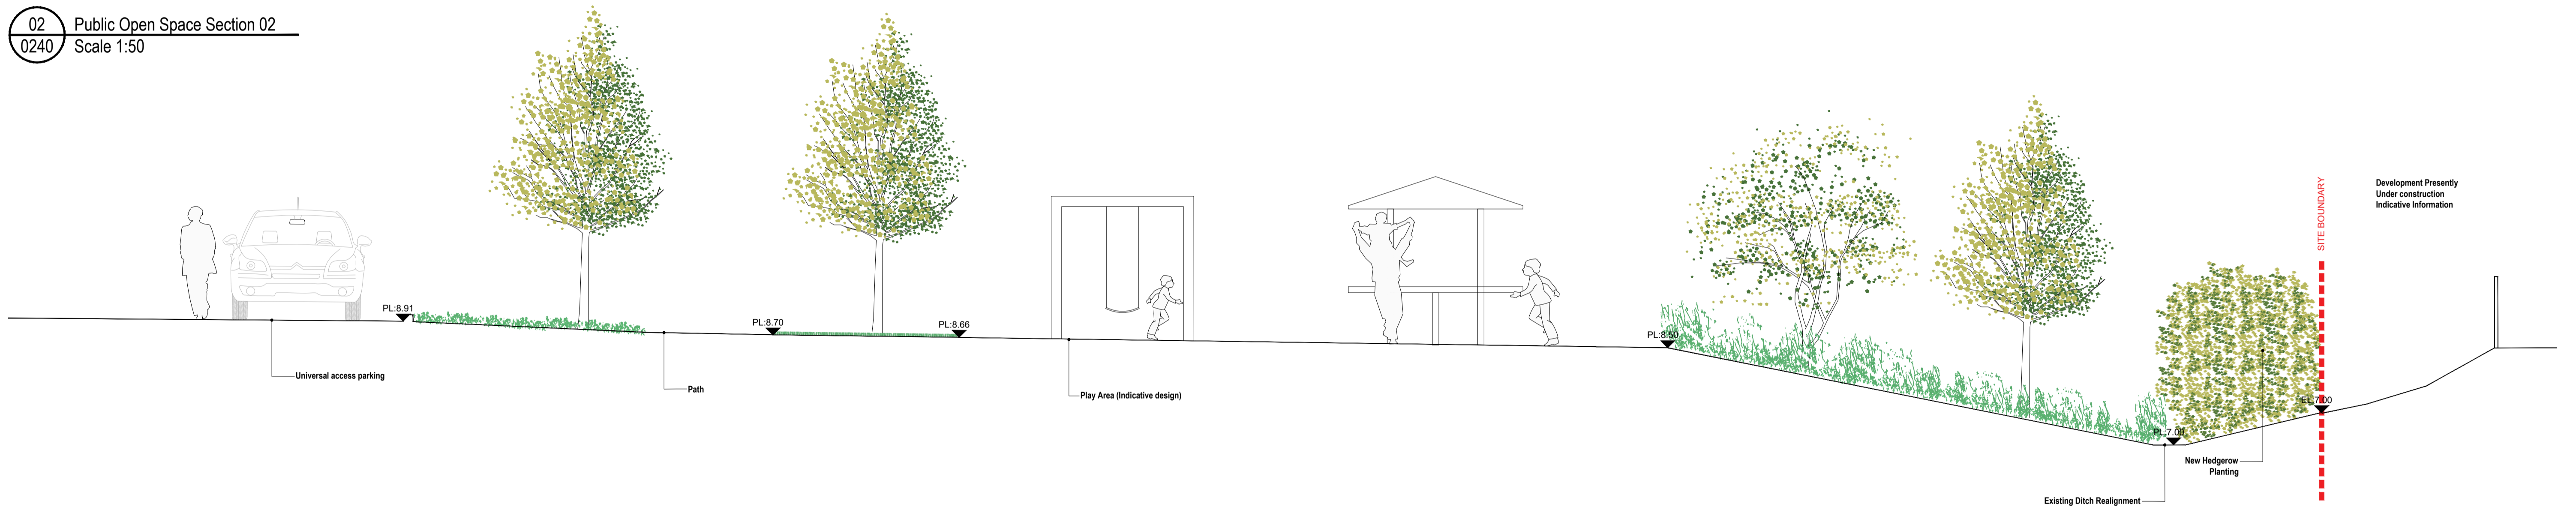

03 Public Open Space Section 03
0240 Scale 1:50


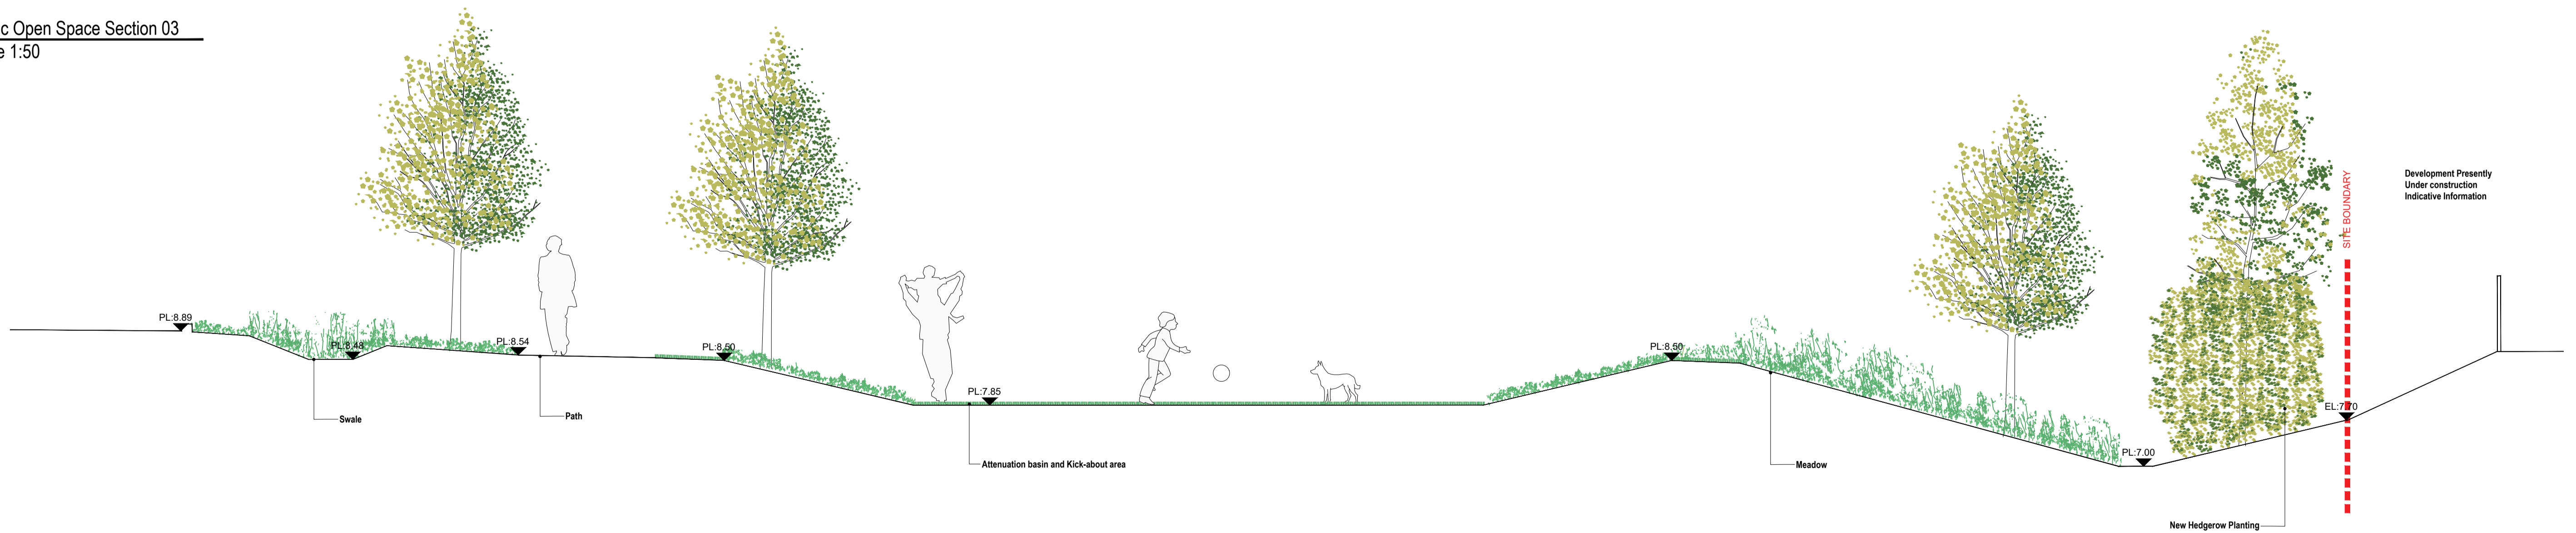


This drawing is the copyright of ait urbanism + landscape. Unless otherwise stated all dimensions are in millimetres. Where dimensions are not given, drawings must not be scaled and the matter must be referred to the Landscape Architect. If the drawing includes conflicting details/dimensions the matter must be referred to the Landscape Architect. All dimensions must be checked on site. The Landscape Architect must be informed, by the Contractor, of any discrepancies before work proceeds.

DATE	REV	DESCRIPTION	DRAWN BY	CHECKED BY

NOTES:

KEY PLAN
scale 1:1000

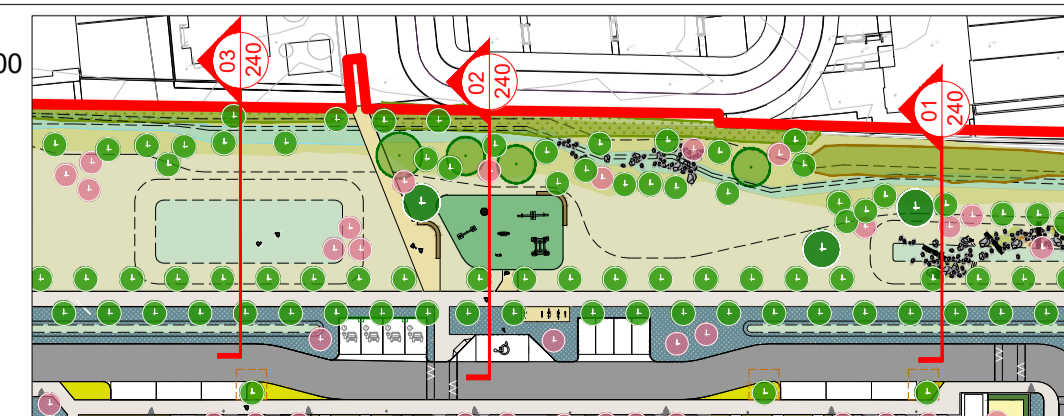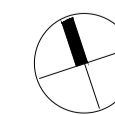

<p>ait urbanism + landscape</p> <p>3rd Floor Newmarket House Newmarket Square, Dublin 8 Ireland t +353 (0) 1759522 www.ait.ie</p>	ISSUE STATUS: DESIGN	
	DRAWING NO: 23FG05-DR-0240	REVISION: -
CLIENT: Fingal County Council	PROJECT: New Road, Donabate	
DRAWING: Landscape Sections, Sheet 01	DRAWN BY: MFD/M&D	1st ISSUE: 02.04.2024
PROJECT NO: Z3FG05	SCALE: 1:50	SHEET SIZE: A1
		NORTH
		CHECKED BY: DM&D