


- NOTES:
- DO NOT SCALE. USE FIGURED DIMENSIONS ONLY.
 - THIS DRAWING IS TO BE READ IN CONJUNCTION WITH ALL OTHER RELEVANT ARCHITECTURAL AND ENGINEERING DRAWINGS.

LEGEND

- PROPOSED BLACKTOP ROAD CONSTRUCTION
- PROPOSED CONCRETE FOOTPATH CONSTRUCTION
- PROPOSED RAISED TABLE
- PROPOSED CYCLETRACK
- PROPOSED HOMEZONE
- PROPOSED PERMEABLE PAVING
- PROPOSED 125mm HIGH KERB
- PROPOSED 60mm HIGH KERB
- PROPOSED 25mm HIGH KERB
- PROPOSED BEVELED KERB
- PROPOSED FLUSH KERB
- PROPOSED KERB INLET

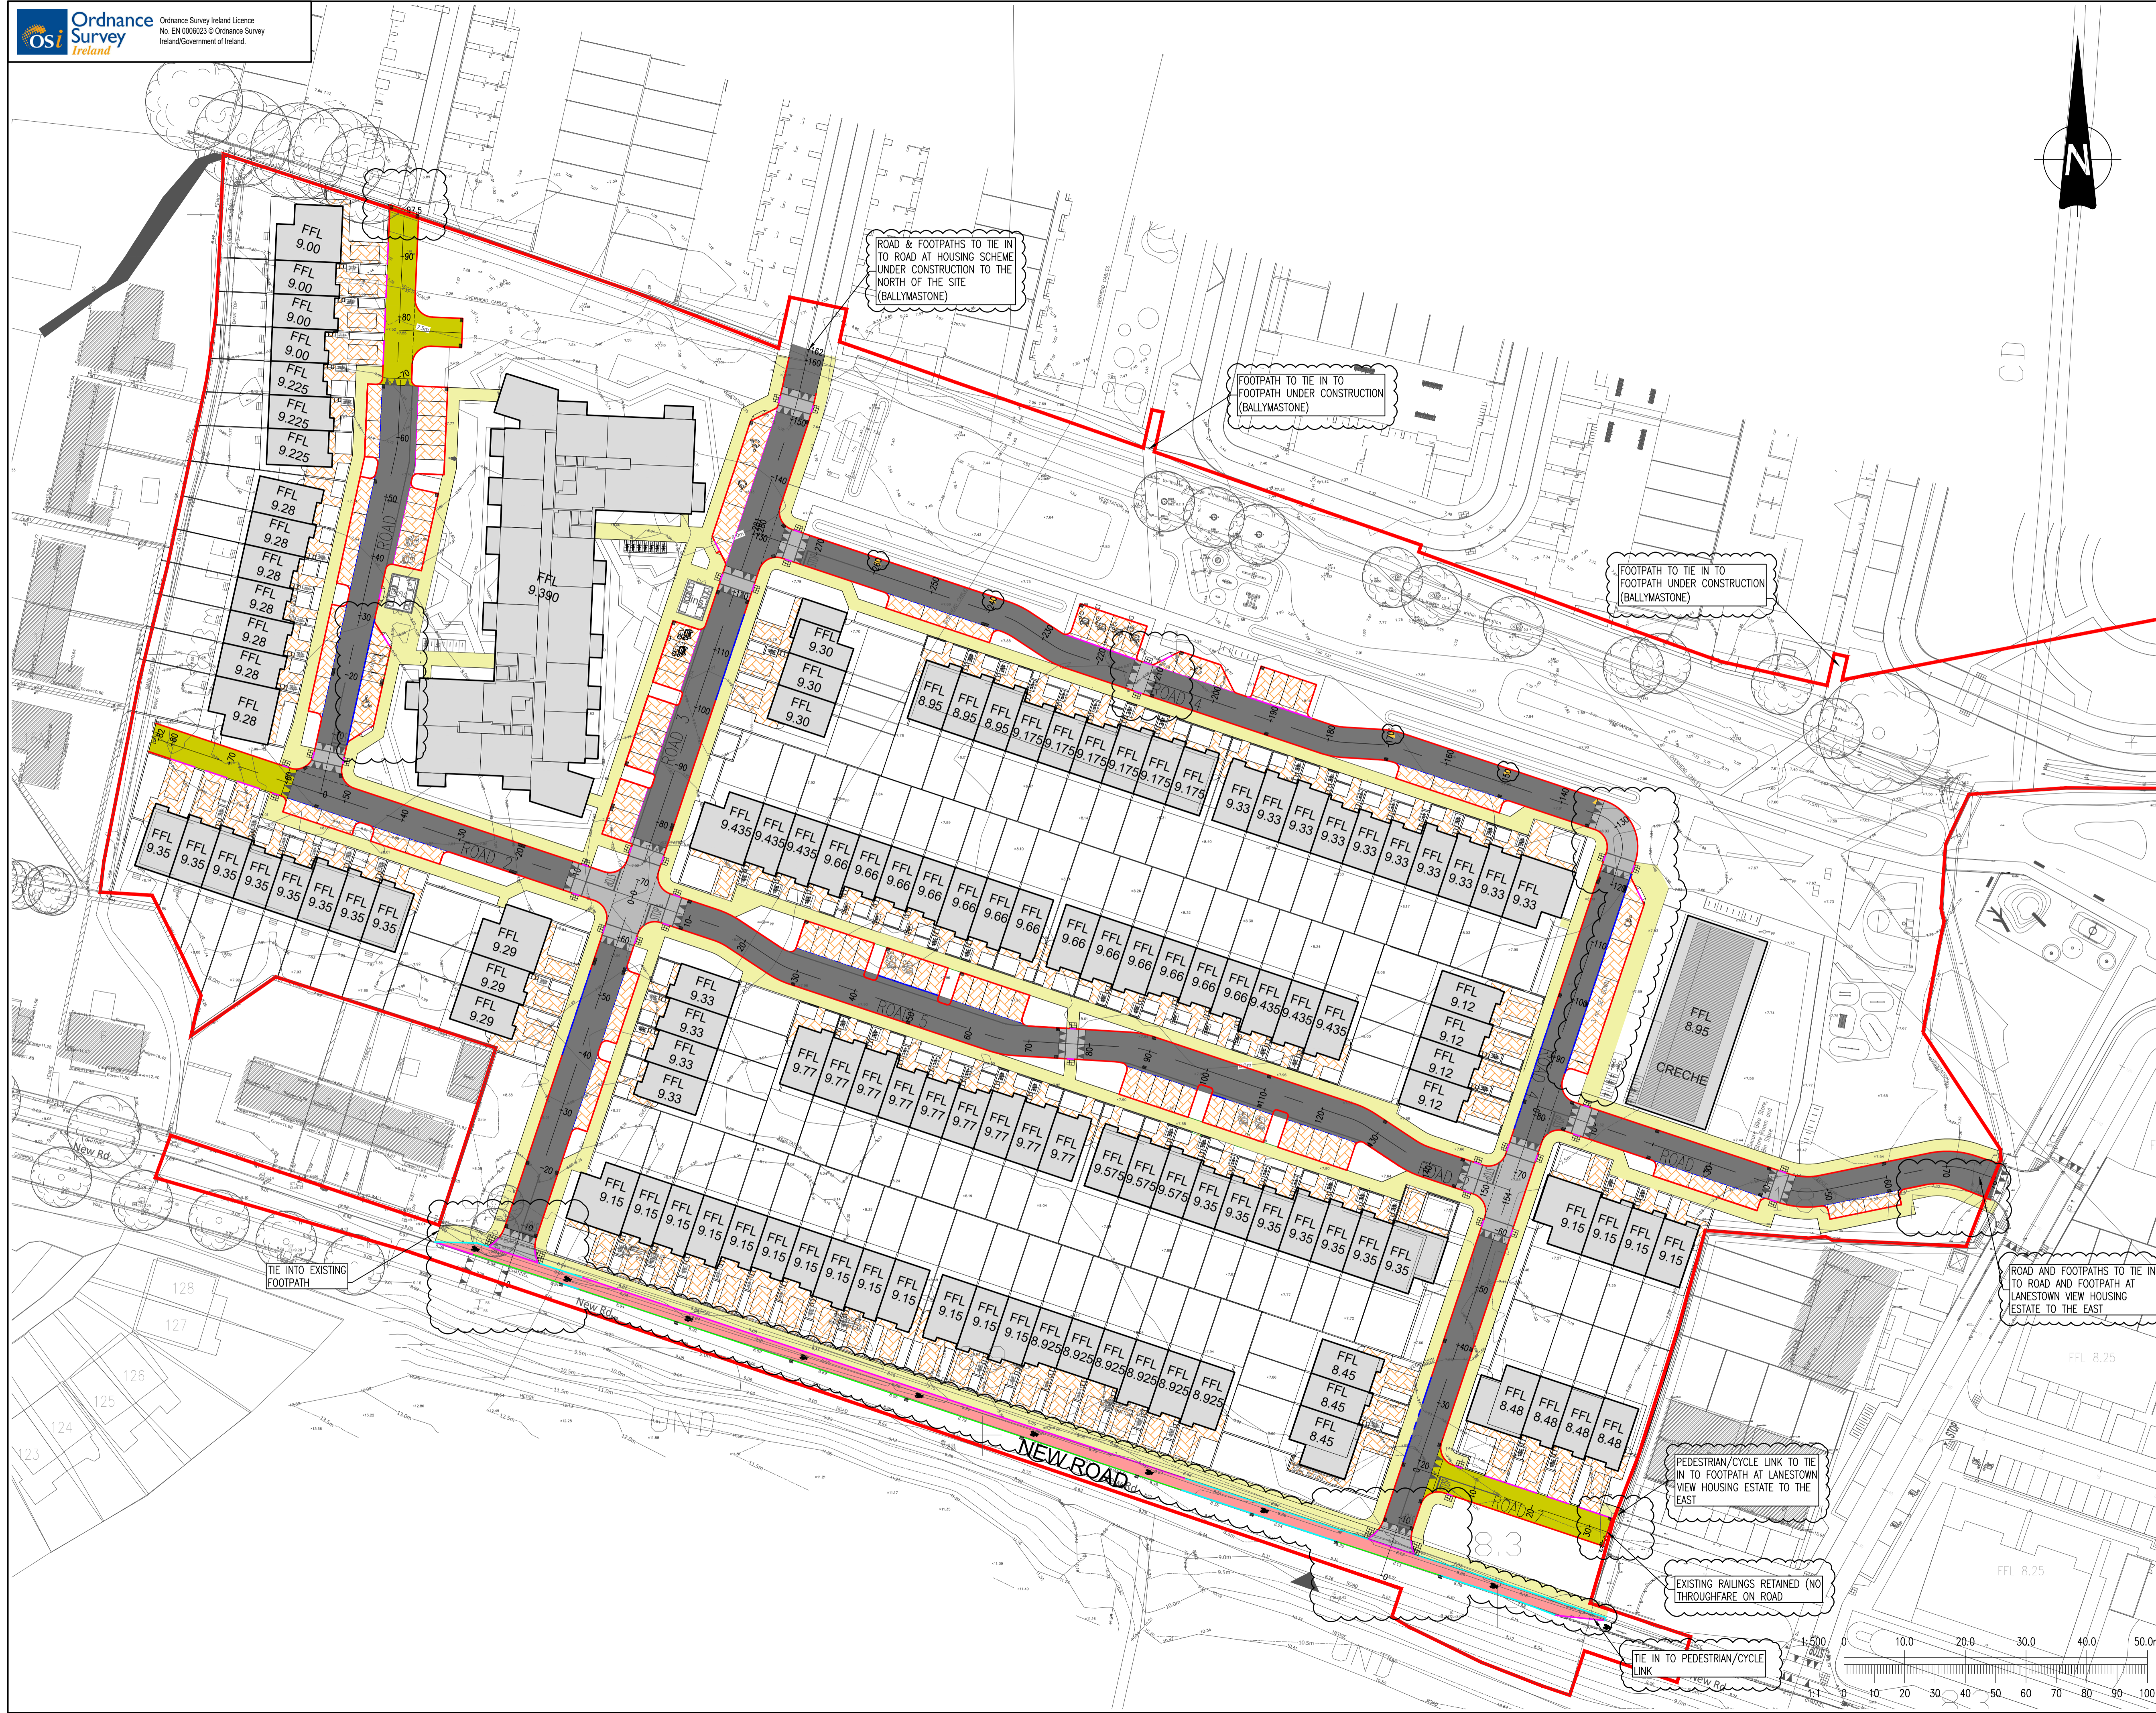

Rev	Date	Description	By	CHK
A	04/04/24	REVISED AS CLOUDED	PJD	MD

**PROPOSED RESIDENTIAL DEVELOPMENT
NEW ROAD, DONABATE**

SURFACING LAYOUT

FINGAL COUNTY COUNCIL



BLOCK S, EASTPOINT BUSINESS PARK, ALFIE BYRNE ROAD,
DUBLIN D03 H3F4 IRELAND. Tel: (01) 664 8900
Email: info@waterman-moylan.ie www.waterman-moylan.ie

FOR PUBLIC DISPLAY

Designed By	Approved	Waterman Ref
PJD	MD	23-129
Drawn By	Date	Scales @ A1
PJD	APRIL 2024	1:500
Project	Originator	Volume
NRD-WMC-XX-00	DR-C-P050	

