



PROPOSED TRAFFIC CALMING SCHEME - SHEEPHILL - WESTWAY - CORDUFF DISTRIBUTOR ROAD, DUBLIN 15

COMHAIRLE CONTAE FHINE GALL
FINGAL COUNTY COUNCIL
ROAD TRAFFIC ACT 1994 - SECTION 38
TRAFFIC CALMING SCHEME

SHEEPHILL/WESTWAY/CORDUFF DISTRIBUTOR ROAD, DUBLIN 15.

Fingal County Council in exercise of the powers conferred on it by Section 38 of the Road Traffic Act 1994 hereby gives notice that it has prepared a Scheme for the provision of traffic calming measures at the following location:

Sheephill/Westway/Corduff Distributor Road, from Blackcourt Road Junction to Edgewood Lawns Junction, Dublin 15 – 8 No. Sets of Traffic Speed Cushions and Islands.

The scheme also provides for the provision of appropriate road signage.


Plans and particulars of the Scheme as shown on Drawing No: 2017-PD-TC005 from Friday the 6th of October 2017 as follows:-

Fingal County Council Offices, Monday - Friday 9.30am - 4.30pm
Grove Road,
Blanchardstown,
Dublin 15.


The proposed schemes can also be viewed on-line on the Fingal County Council website at:
<https://consult.fingal.ie/en/browse>

Representations in relation to the Schemes may be made in writing to: Mr. Michael Carroll, Administrative Officer, Operations Department, Fingal County Council, Grove Road, Blanchardstown, Dublin 15 not later than 4.30 p.m. on Friday the 10th of November 2017.


Michael Carroll
Administrative Officer

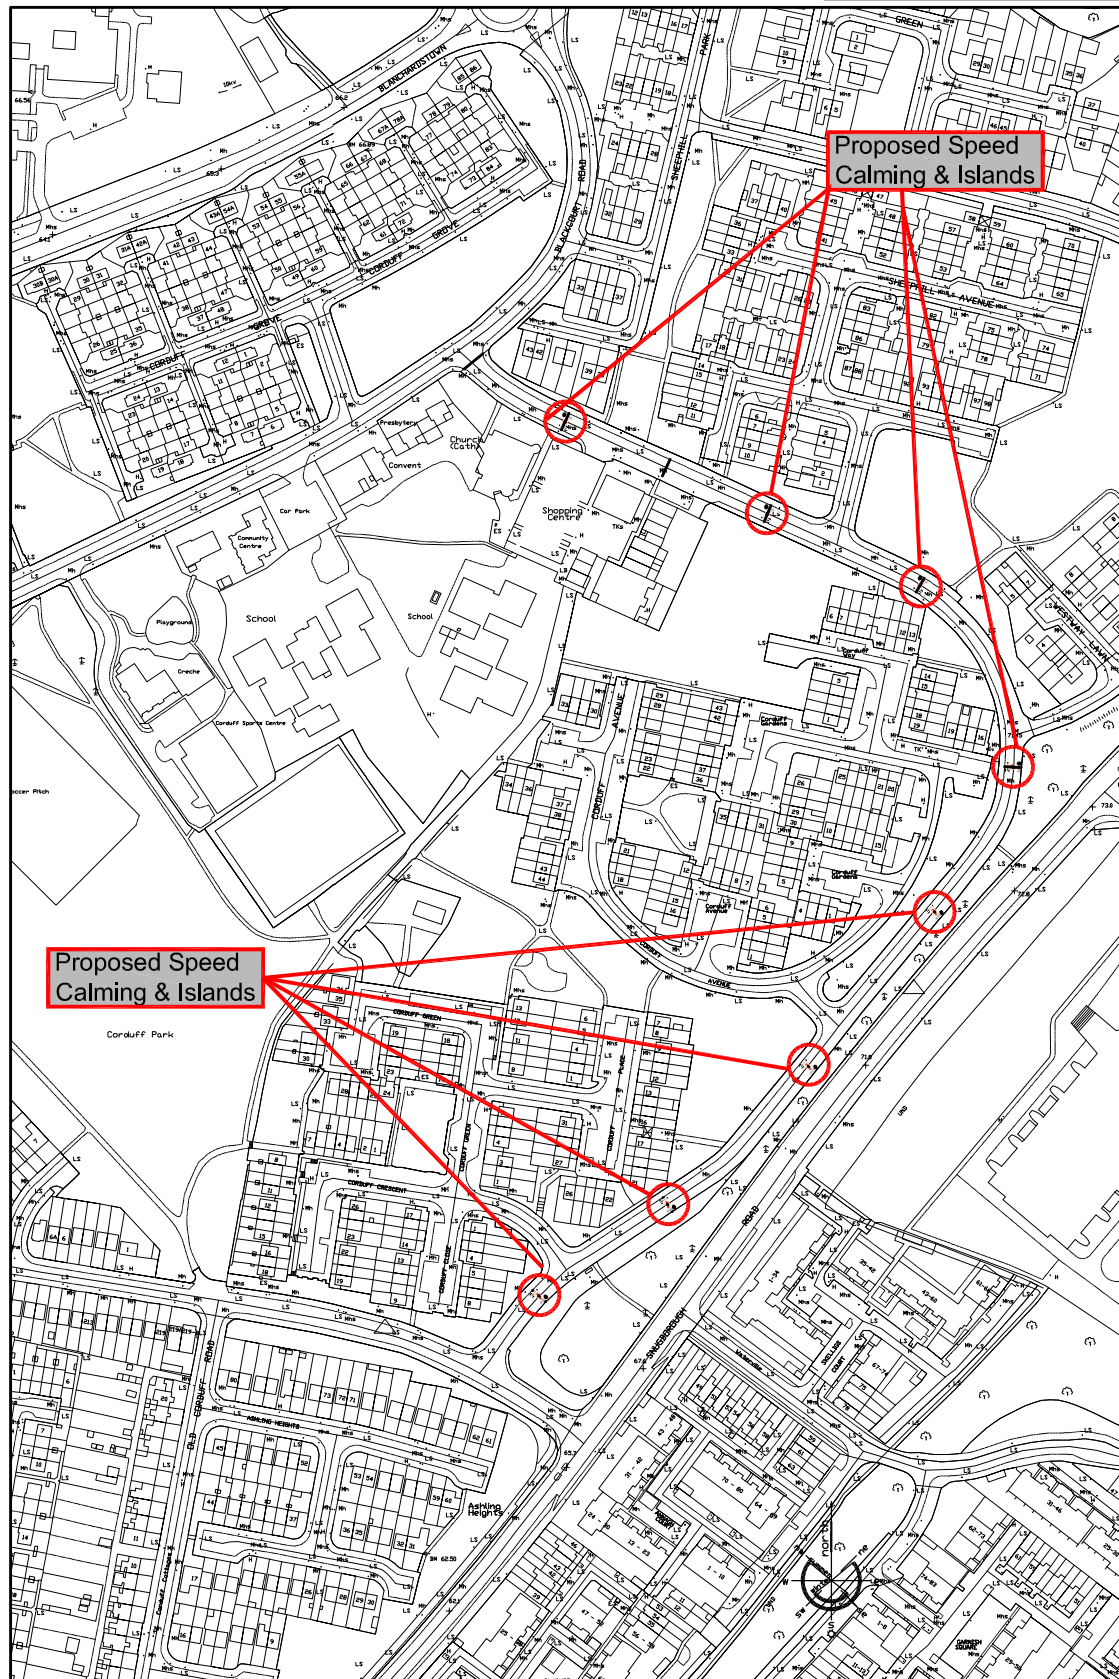


Site Layout
Not to Scale

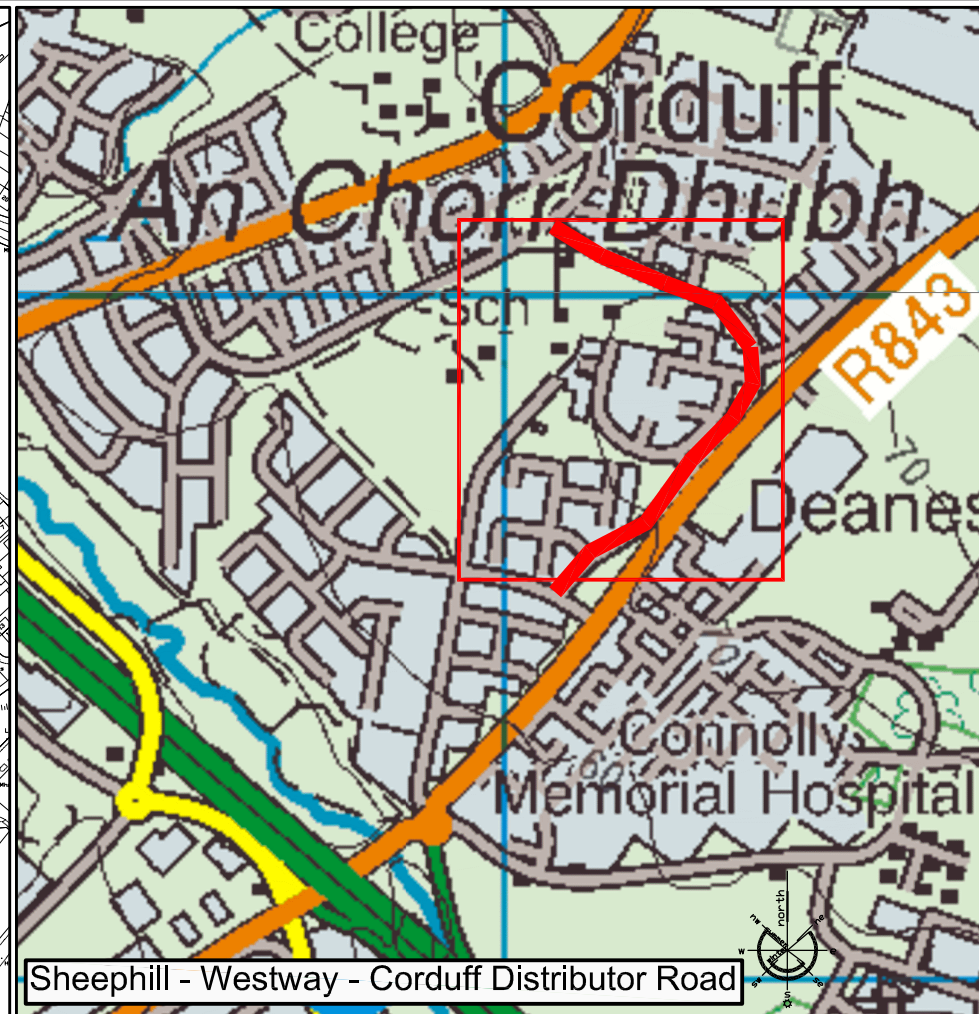

Site Location Map
Not to Scale

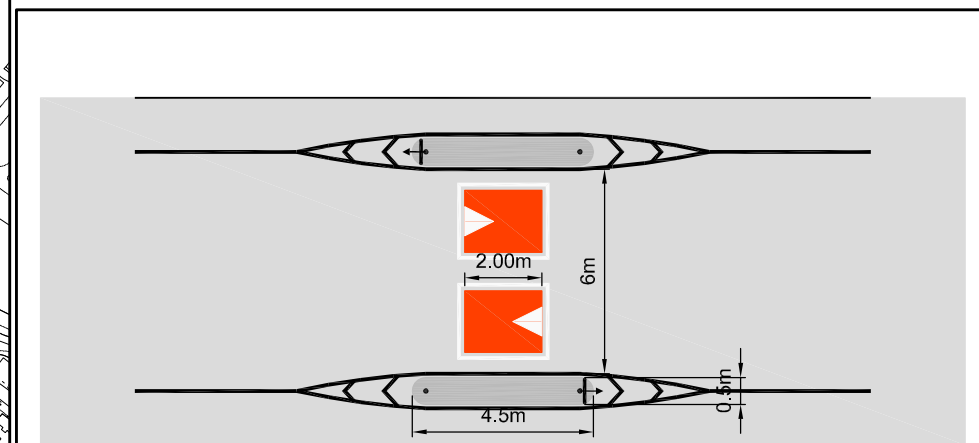

Proposed Speed Cushion & Islands

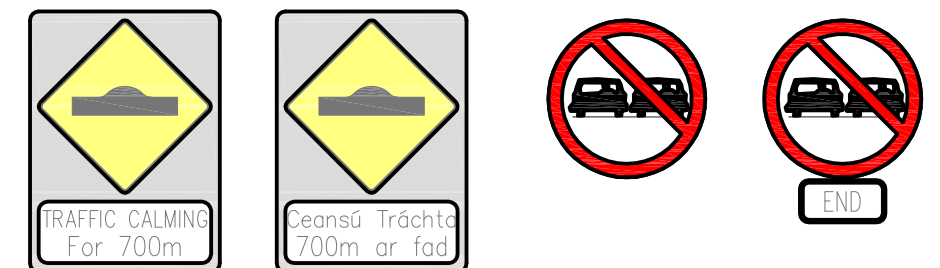

Road Signage
Not to Scale

Comhairle Contae Fhine Gall Fingal County Council		
OPERATIONS DEPARTMENT TRAFFIC OPERATIONS PROJECTS UNIT FINGAL COUNTY HALL, CIVIC OFFICE, BLANCHARDSTOWN, DUBLIN 15. Tel: (01)870 4465		
No.	DATE	REVISION

SCALE:-	NTS
DATE:-	Sept 2017
DRAWN:-	COF

PROJECT TITLE:	TRAFFIC MANAGEMENT SCHEME 2017
DRAWING TITLE:	TRAFFIC CALMING - Sheephill - Westway - Corduff Distributor Road, DUBLIN 15.
SENIOR ENGINEER:	Colm Keenan
PROJECT ENGINEERS:	Gerald Curley

DRAWING. NO:	2017-PD-TC005
--------------	---------------