



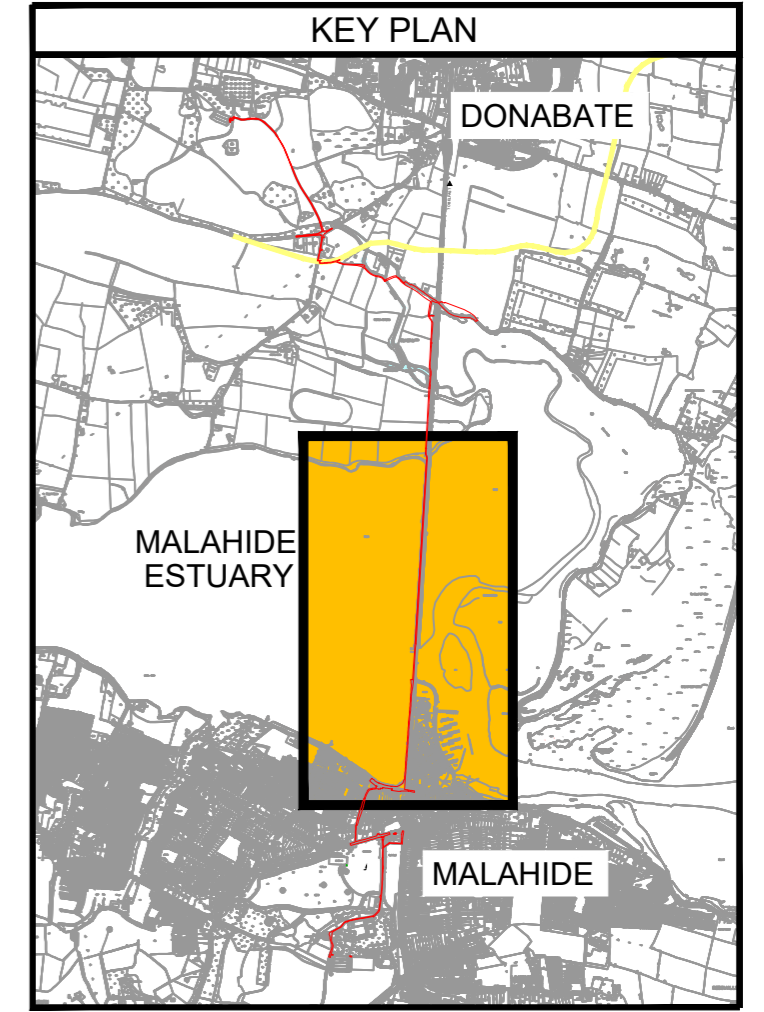

Broadmeadow Way Proposed Route - Sheet 2 of 4

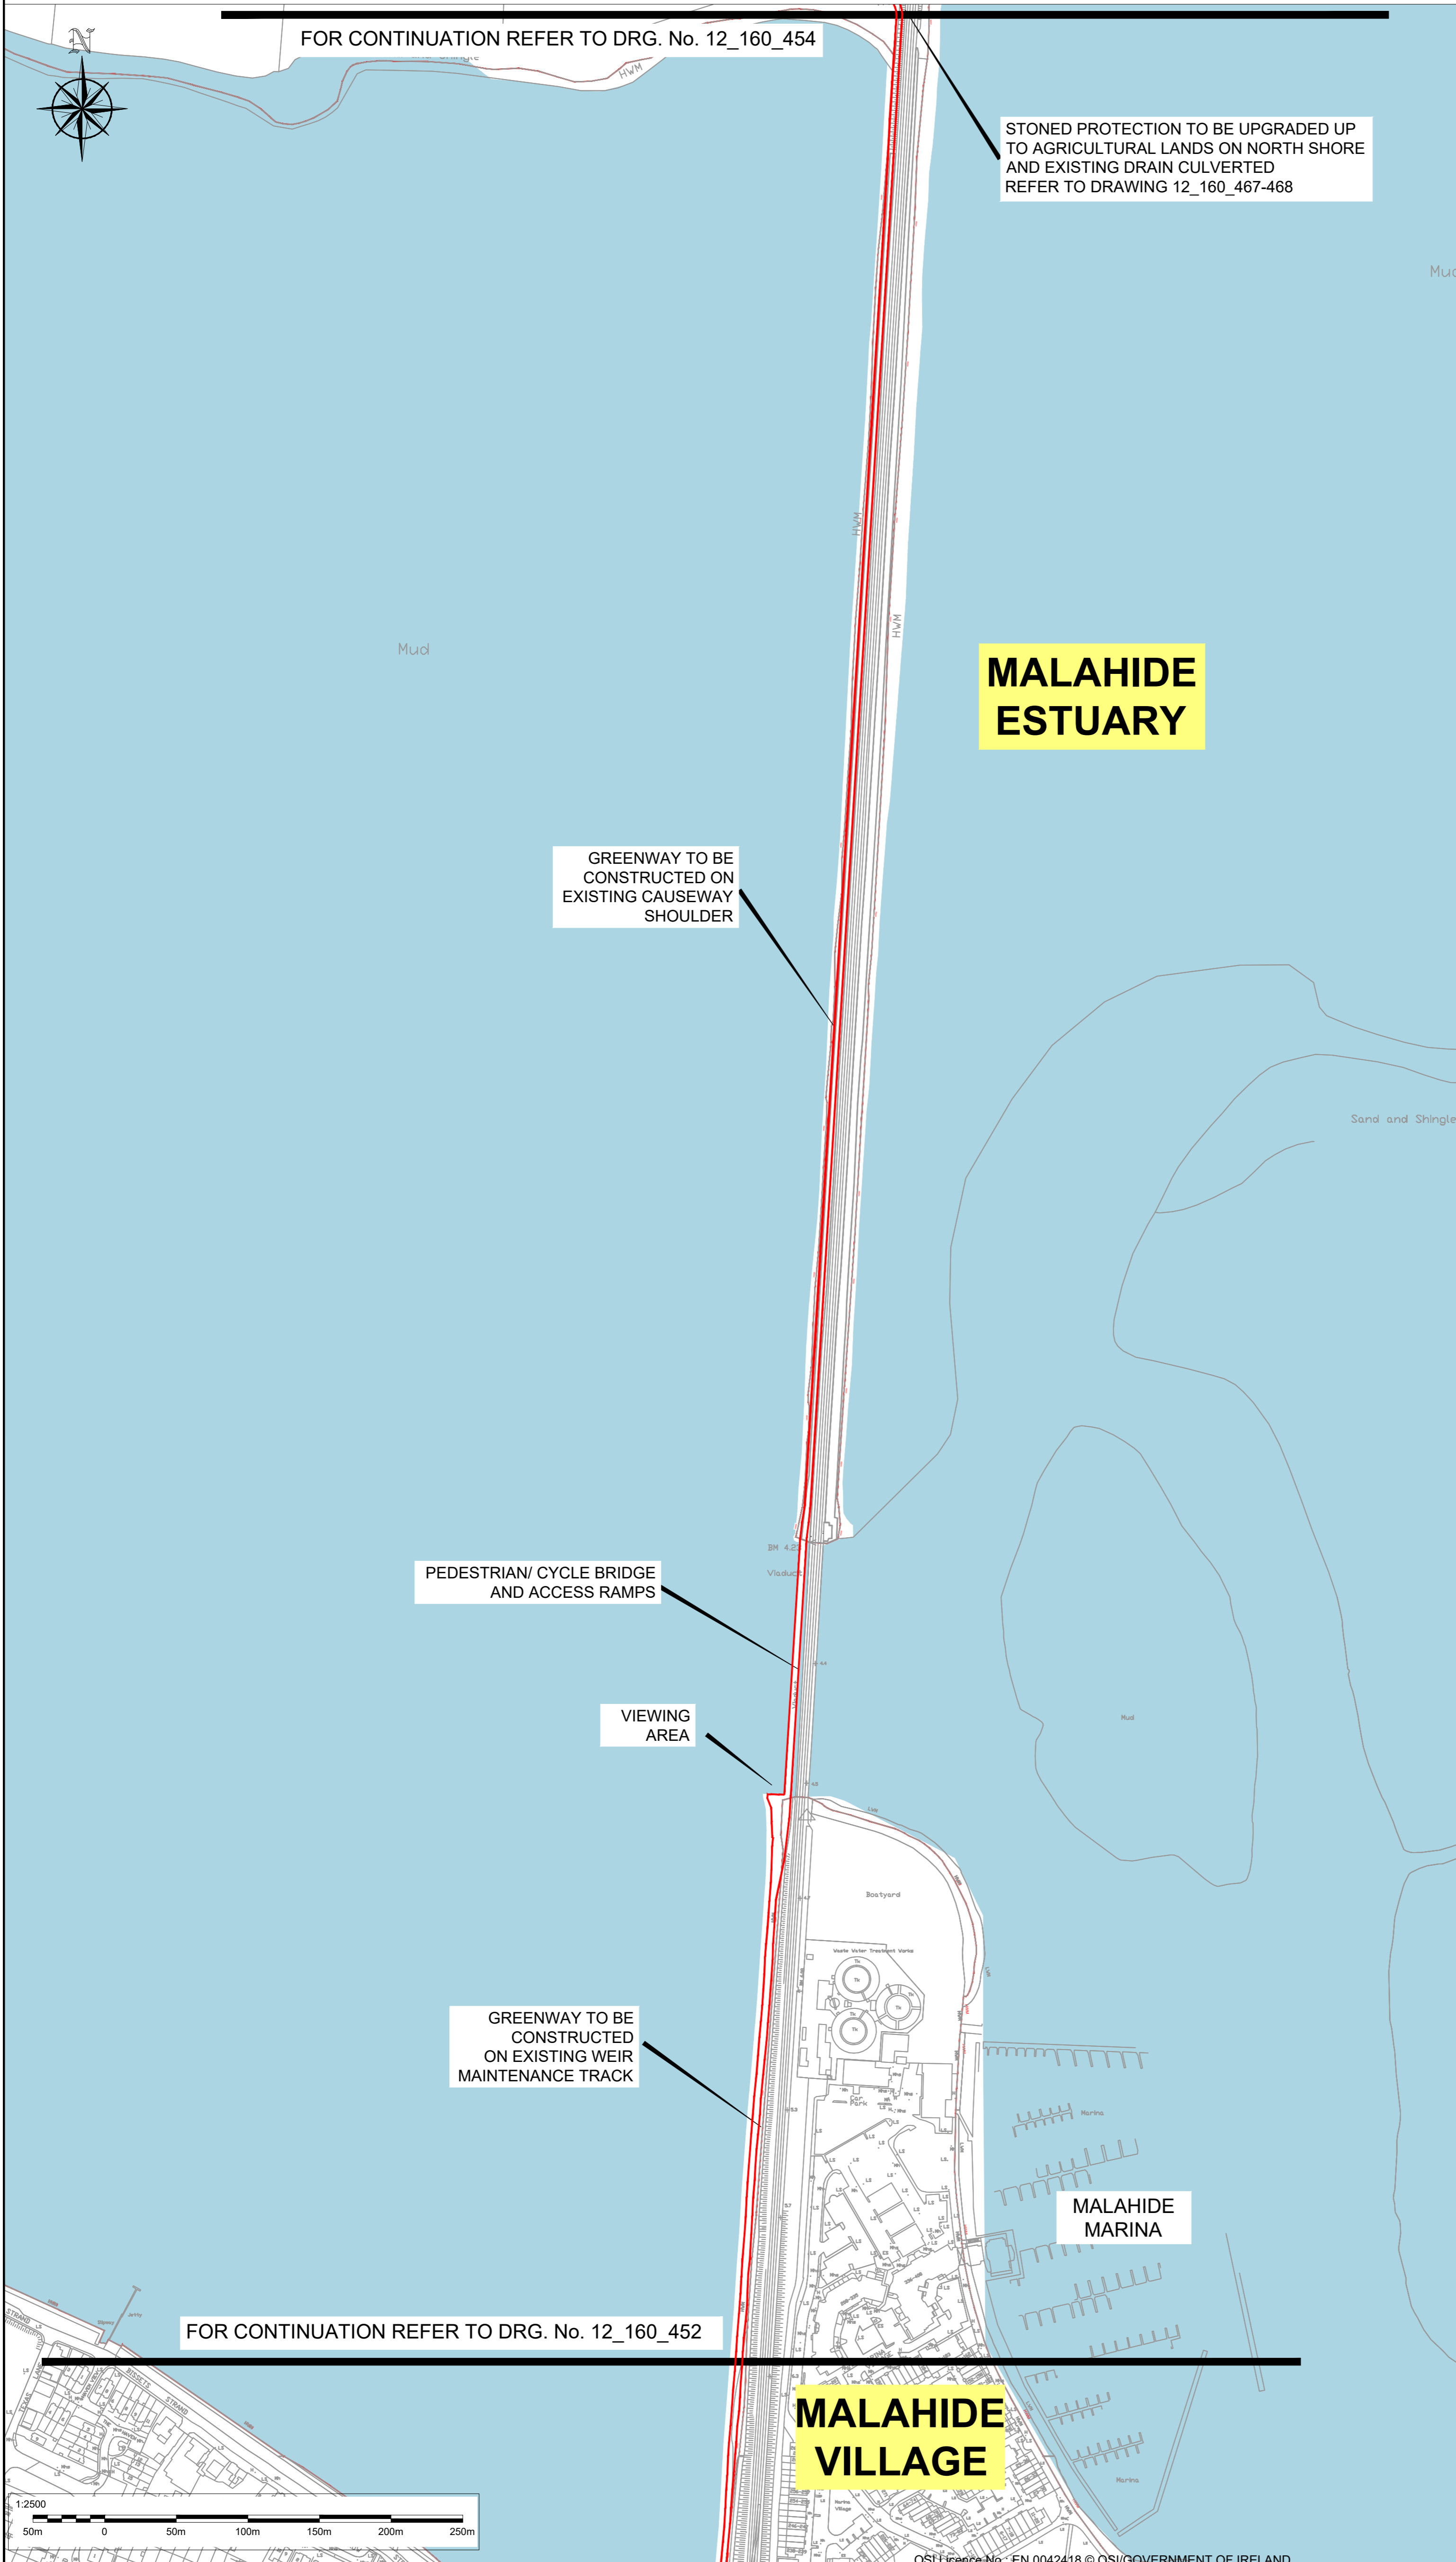

Legend:

- Proposed Development Area
- Malahide Demesne
- Newbridge Demesne
- Malahide Estuary



Revision	Description	Initials	Date



Client	Fingal County Council		
Project	Broadmeadow Way		
Dwg. Title	Site Location Map (Sheet 2 of 4)		
Drawn By	AMS	Date	May 2019
Checked by	PD	Scale	1:2500 @ A1
Dwg. Progress	PLANNING		
Dwg. No.	12_160_453		